


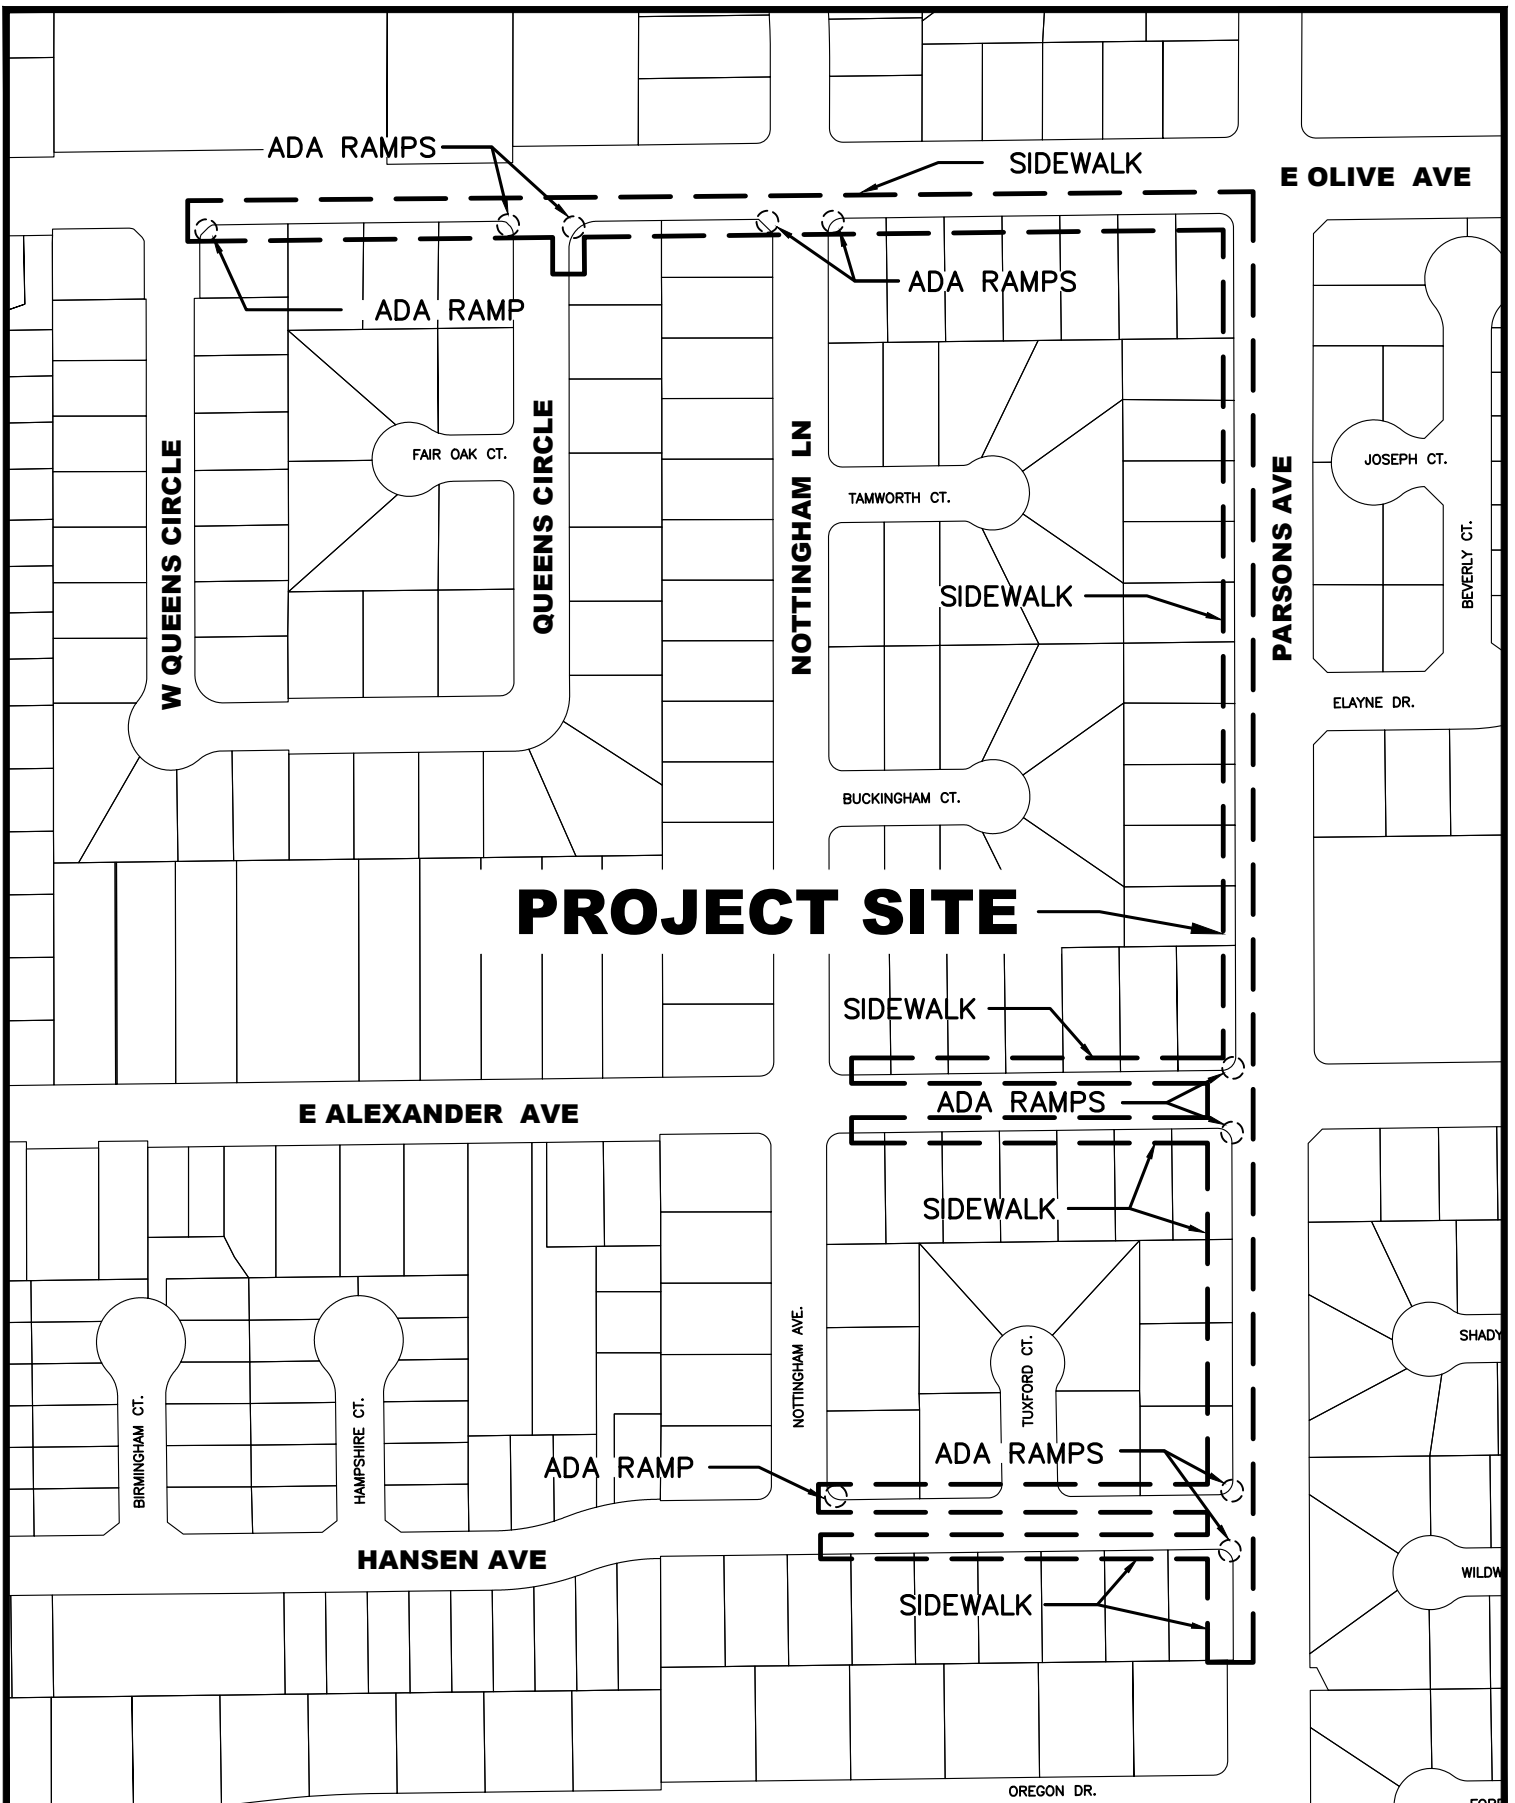

City of Merced
 "Gateway to Yosemite"
 DEVELOPMENT SERVICES
 ENGINEERING PROJECTS AND STANDARDS
 678 W. 18th Street (209) 385-6846

LOCATION MAP

DR. BY: A VANG
 DATE: 06/08/2022
 CH. BY:
 DATE:
 File No. 998
 SCALE: NTS