


I:\1 Current Projects\111065 - CMAQ - Black Rascal Bike Path\Dwg\0903_3D.dwg

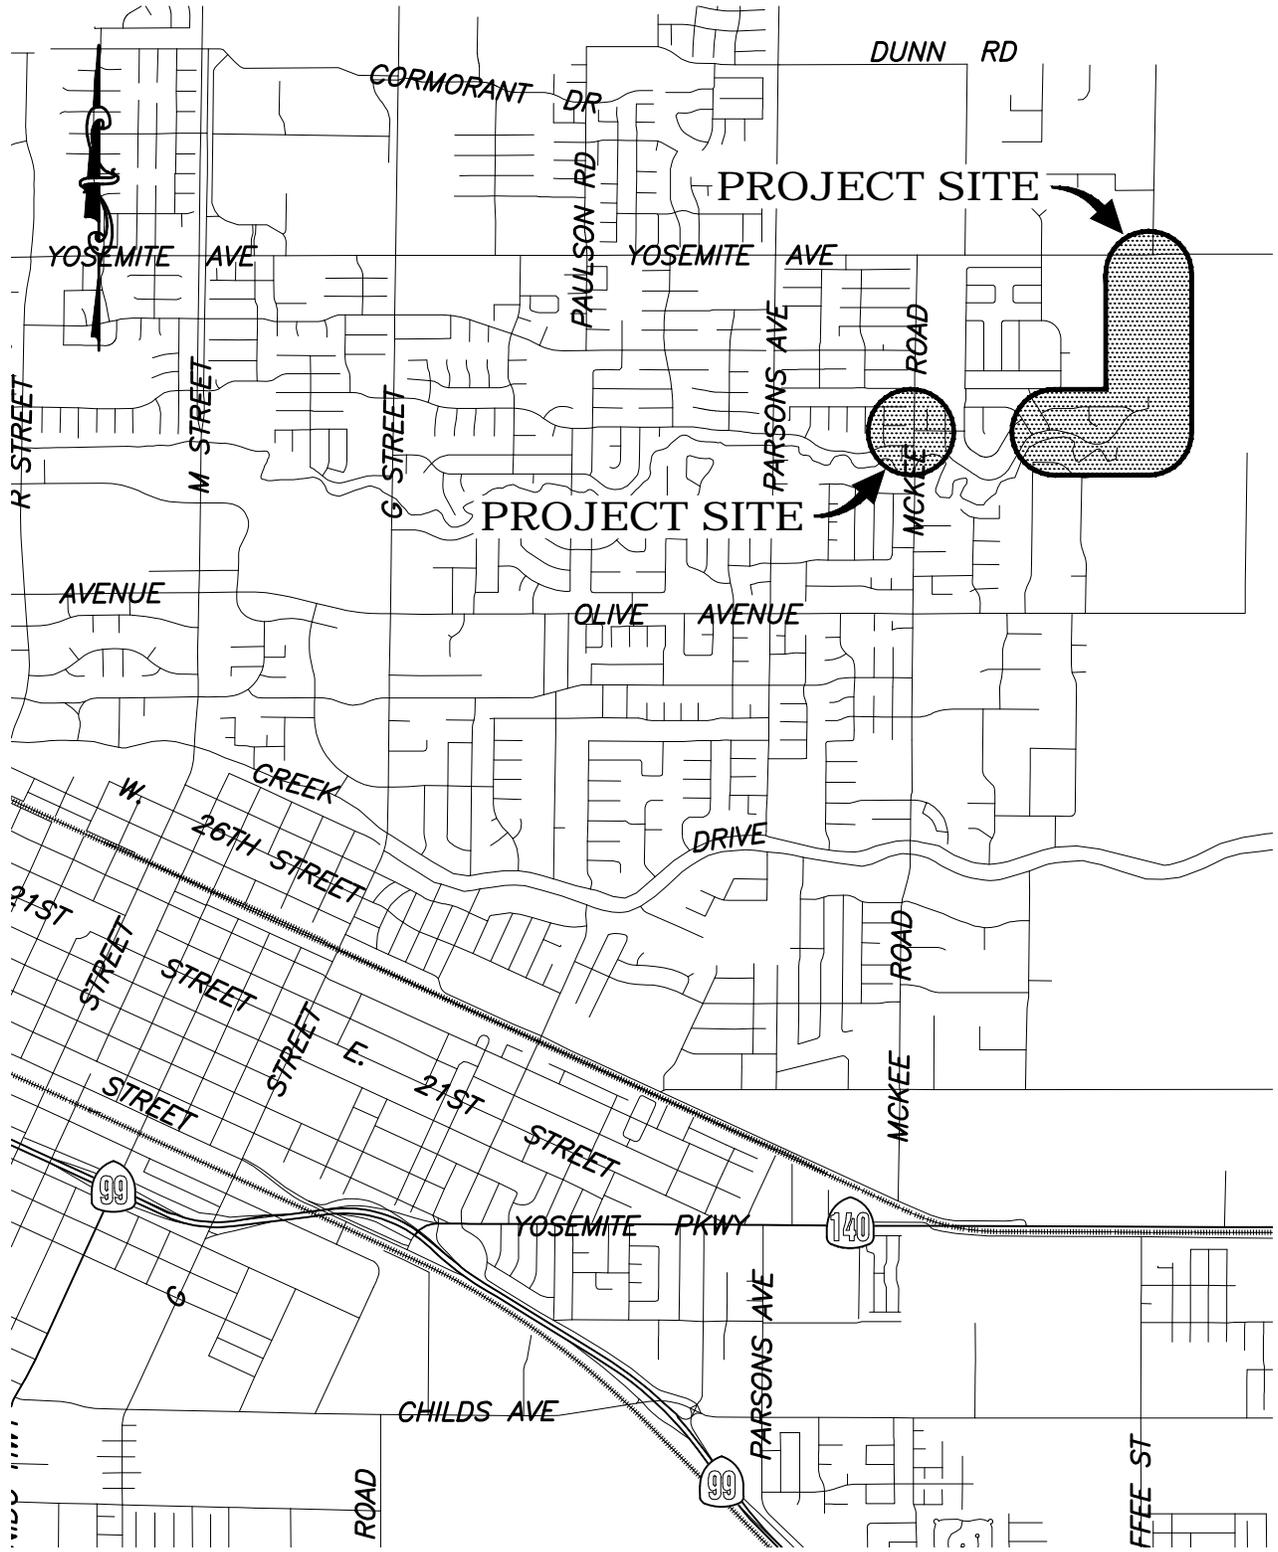

LOCATION MAP

NOT TO SCALE



City of Merced
 "Gateway to Yosemite"

DEVELOPMENT SERVICES
 ENGINEERING PROJECTS AND STANDARDS
 678 W. 18th Street (209) 385-6846

PROJECT NO. 111065

BLACK RASCAL BIKE PATH
MCKEE ROAD TO YOSEMITE AVENUE

DR. BY: KGE
DATE: 3/26/13
CH. BY: JS
DATE: 3/26/13
File No. 0903_3D
SCALE: NONE