




Plot Date: January 5, 2024


i:\1 Current Projects\CP210044 - CMAQ (055) Nottingham Sidewalks\Draw\1005.dwg

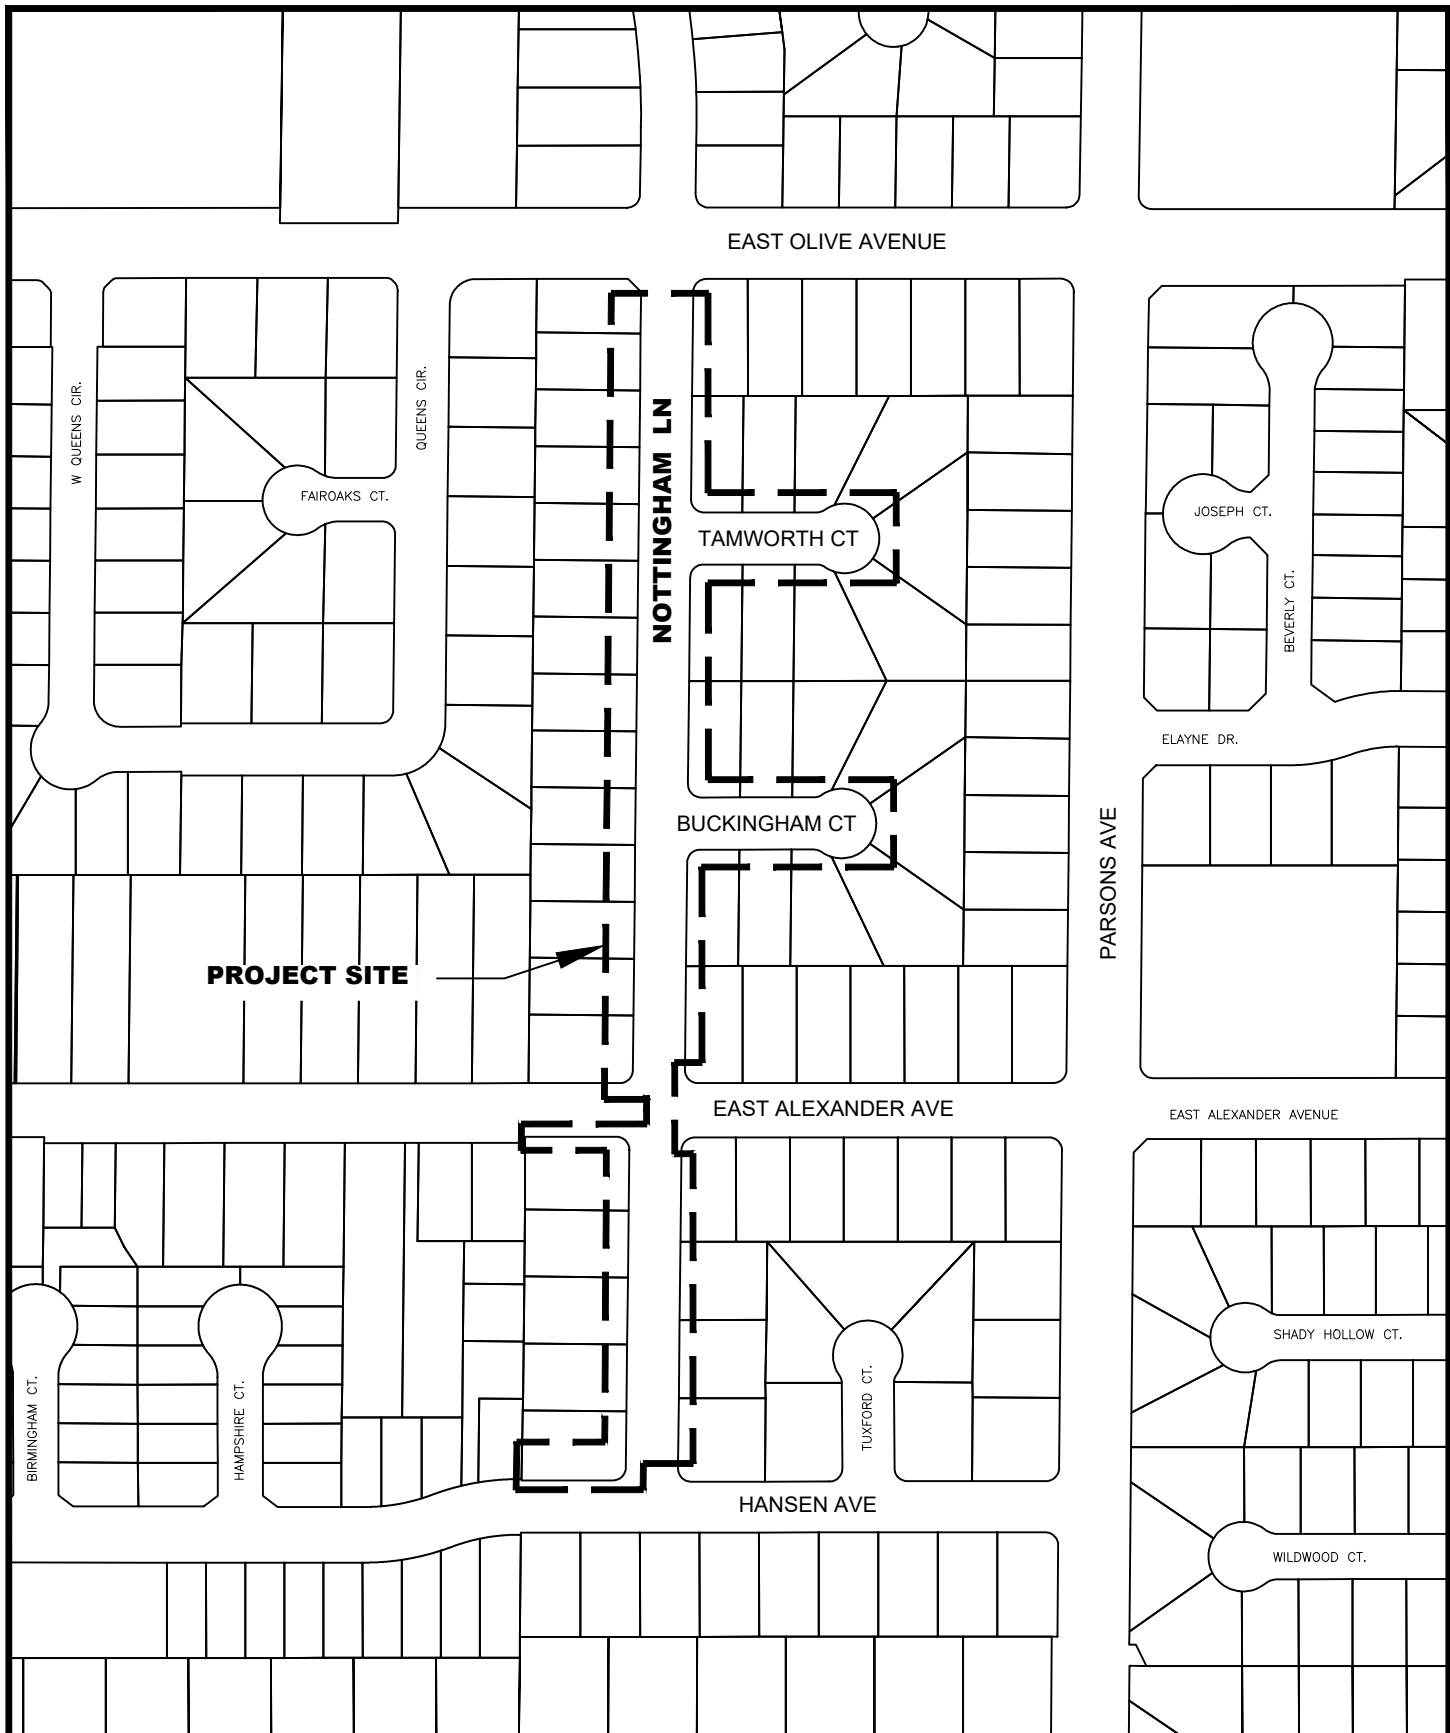

City of Merced
"Gateway to Yosemite"

DEVELOPMENT SERVICES
ENGINEERING PROJECTS AND STANDARDS
678 W. 18th Street (209) 385-6846

CP210044 CMAQ 5085(055)
NOTTINGHAM SIDEWALKS

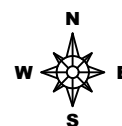

DR. BY: A VANG
DATE: 8/2/2023
CH. BY:
DATE:
File No. 1005
SCALE: NTS