


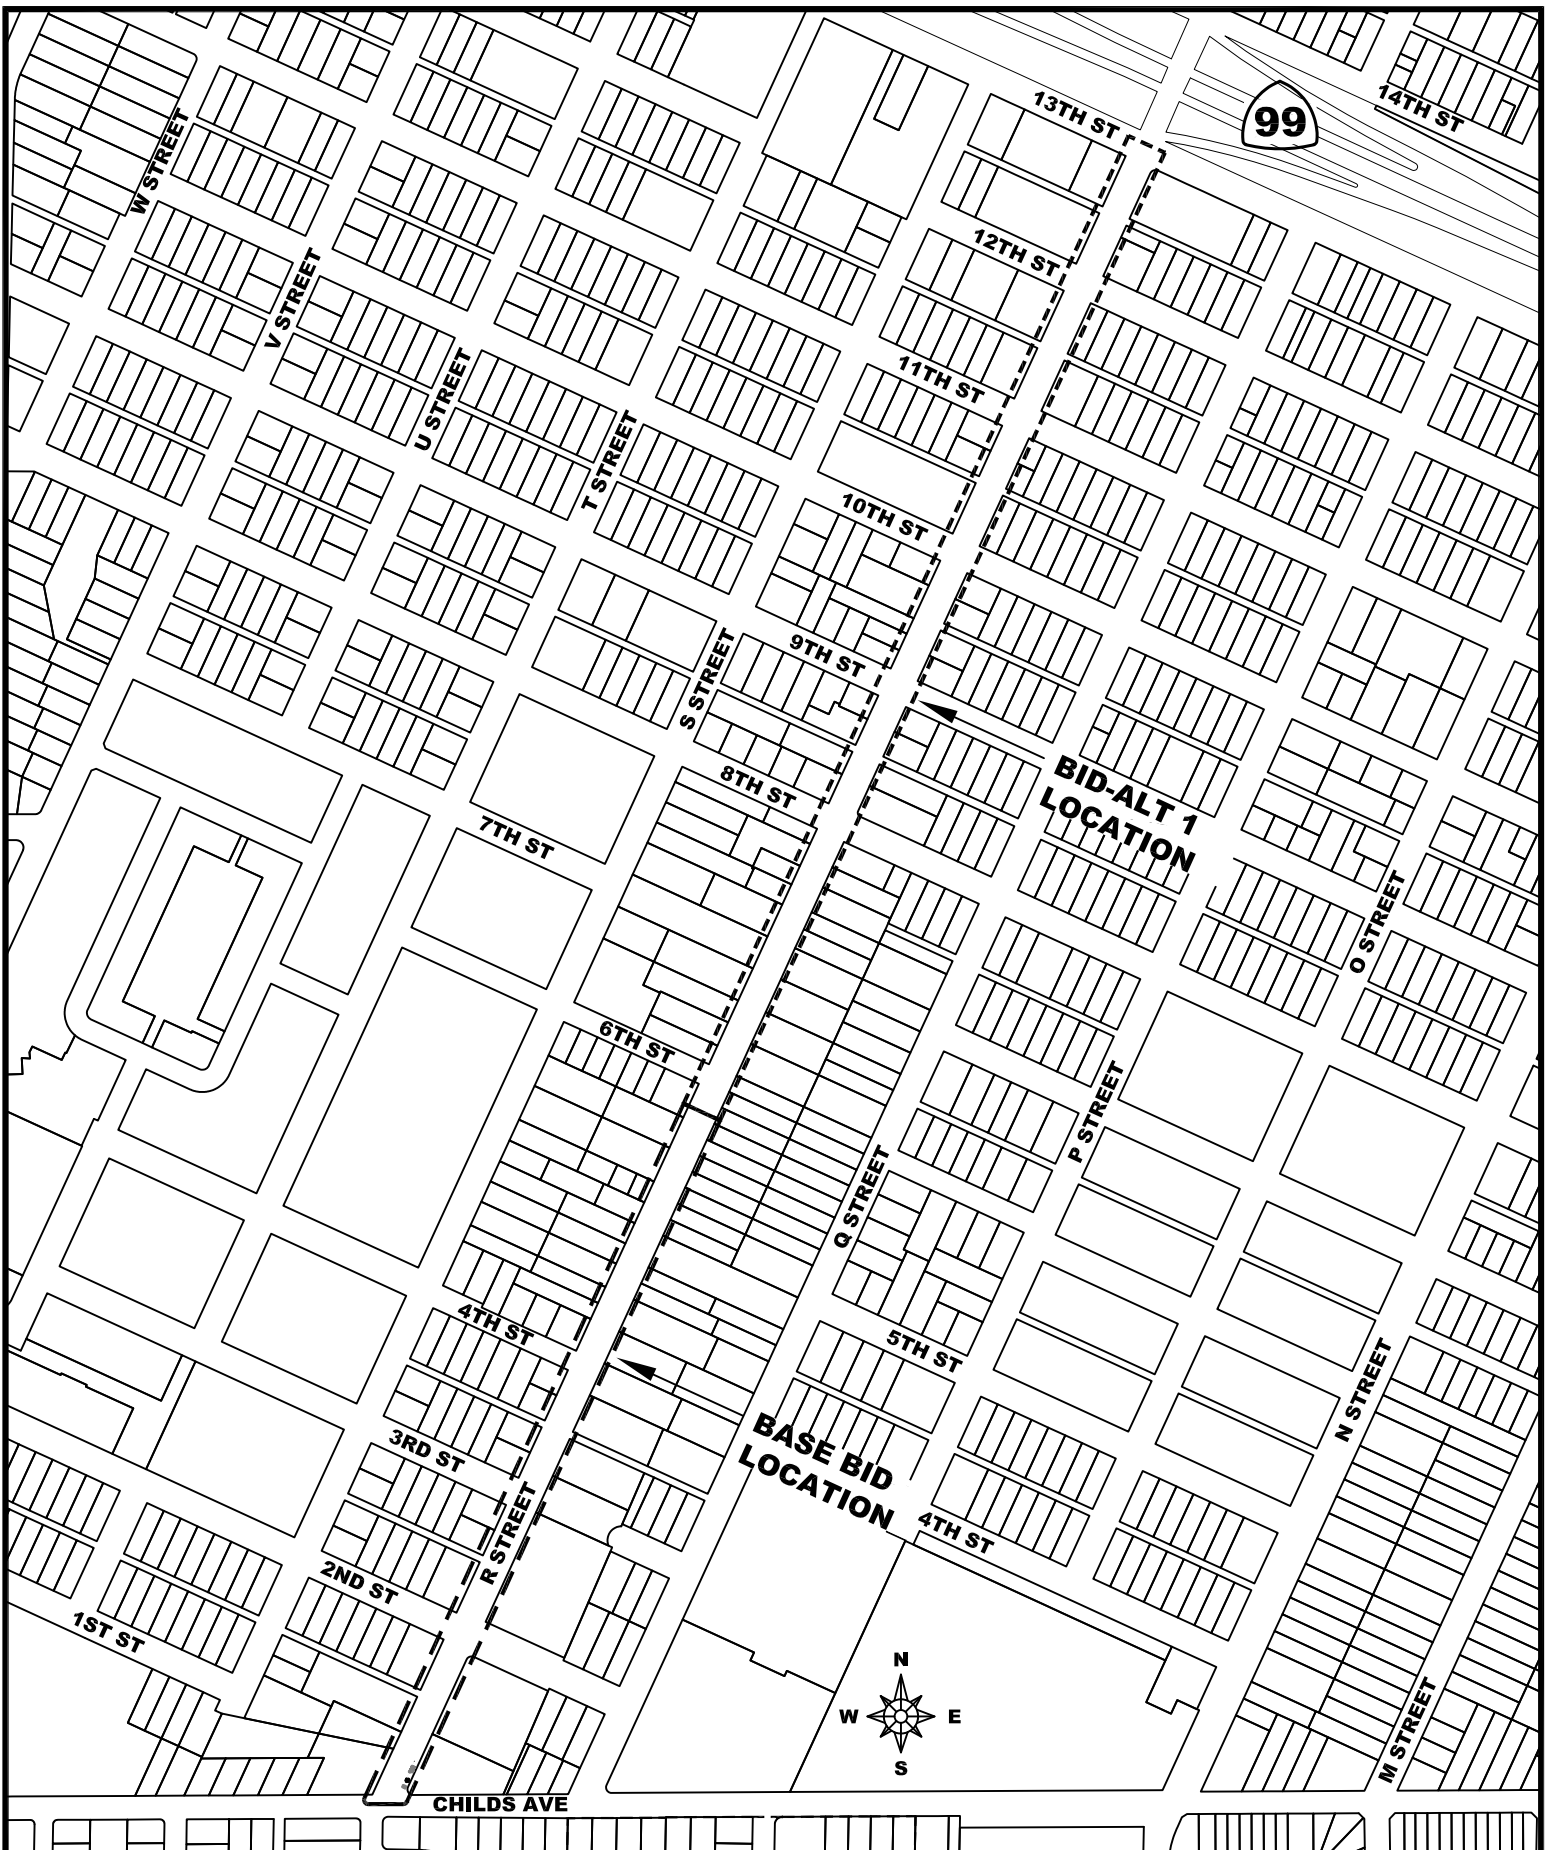

City of Merced
 "Gateway to Yosemite"
ENGINEERING SERVICES
 ENGINEERING PROJECTS AND STANDARDS
 678 W. 18th Street (209) 385-6846

PROJECT NO. CP220024
R ST SIDEWALK REPLACEMENT
CHILDS TO 13TH ST **Attachment 2**

DR. BY: A VANG
 DATE: 7/28/2023
 CH. BY:
 DATE:
 File No. 1023
 SCALE: NTS