


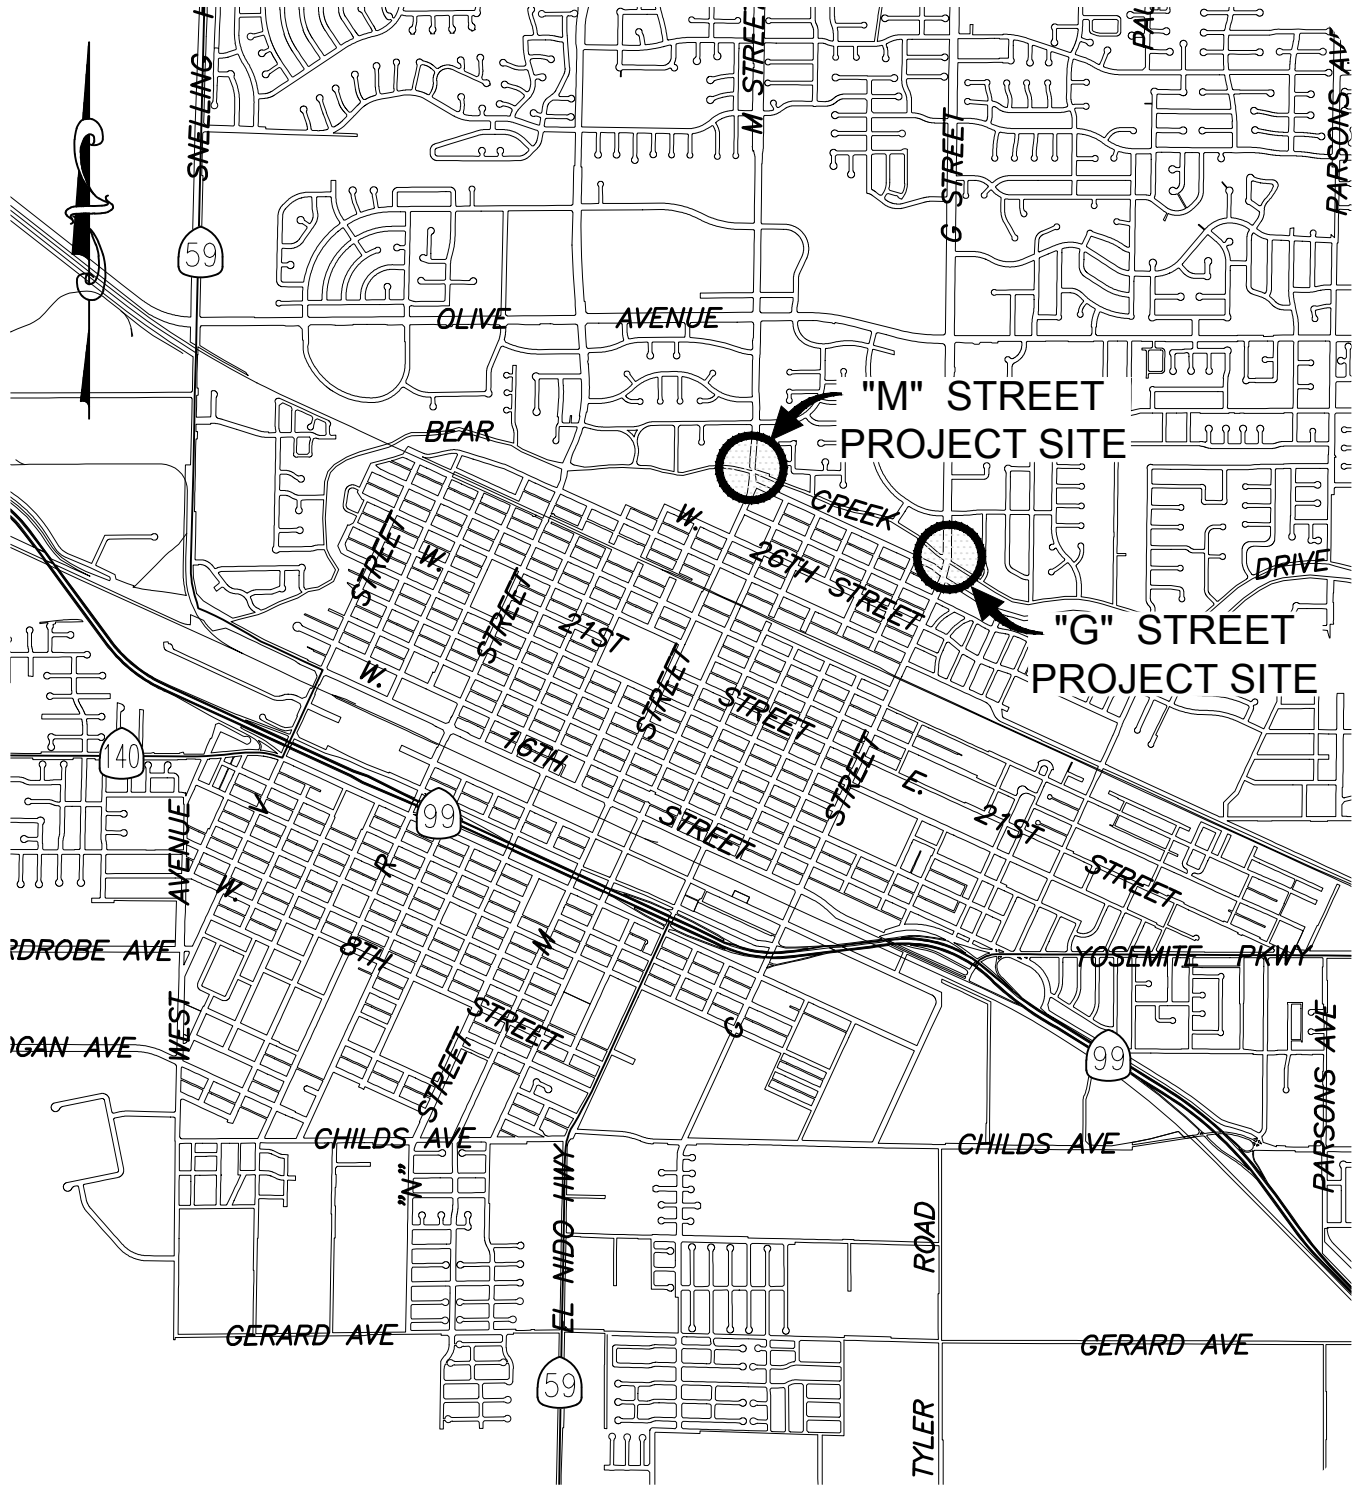

LOCATION MAP

SCALE: 1"=.5 mi.



City of Merced
"Gateway to Yosemite"

DEVELOPMENT SERVICES
ENGINEERING PROJECTS AND STANDARDS
678 W. 18th Street (209) 385-6846

PROJECT NO. 108026
BPMP (034) BRIDGE REPAIRS

DR. BY: KGE
DATE: 6/13/16
CH. BY: KFE
DATE: 6/13/16
File No. Location Map
SCALE: AS SHOWN