

NO.	REVISIONS	DESCRIPTION	DATE


TENTATIVE MAP
YOSEMITE AVE SUBDIVISION
 1380 E YOSEMITE AVE
 APN: 006-050-068 / 006-050-072
 MERCED CALIFORNIA

PROFESSIONAL SEAL
NOT FOR CONSTRUCTION


SHEET TITLE
SECTIONS
 SCALE: 1" = 50'

DRAWN BY: AB/VTG
 CHECKED BY: YI


PROJECT #
23148
 SHEET #
C3.1
 DATE
 09/02/2025

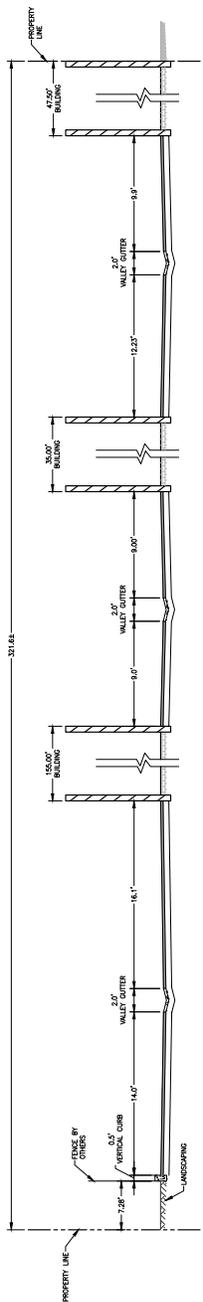


A SECTION A-A
 NTS

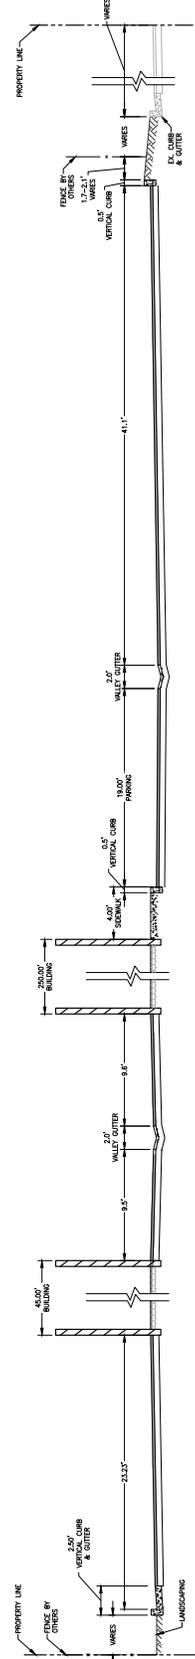


B SECTION B-B
 NTS

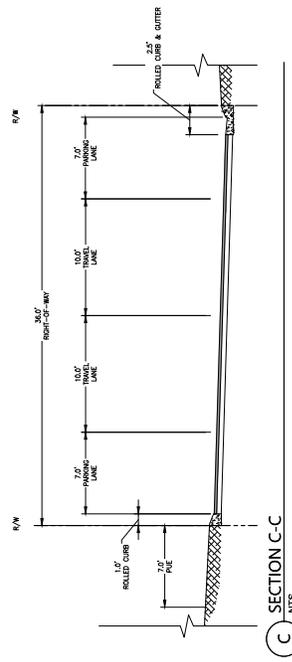

C SECTION C-C
 NTS

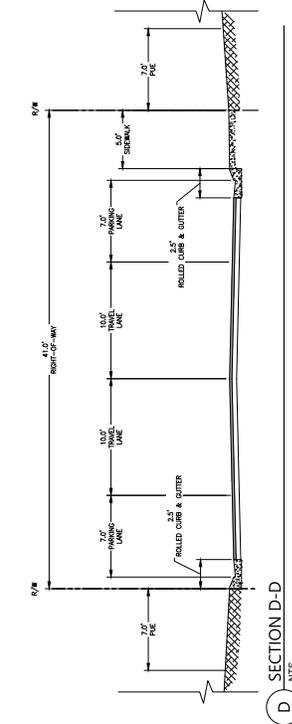

D SECTION D-D
 NTS

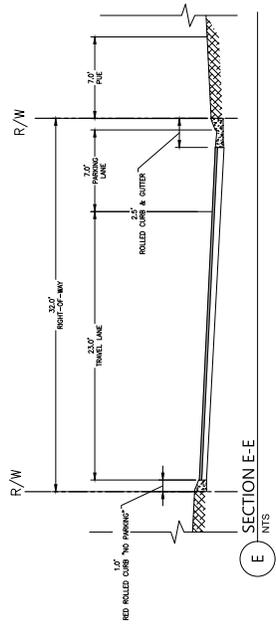

E SECTION E-E
 NTS

