



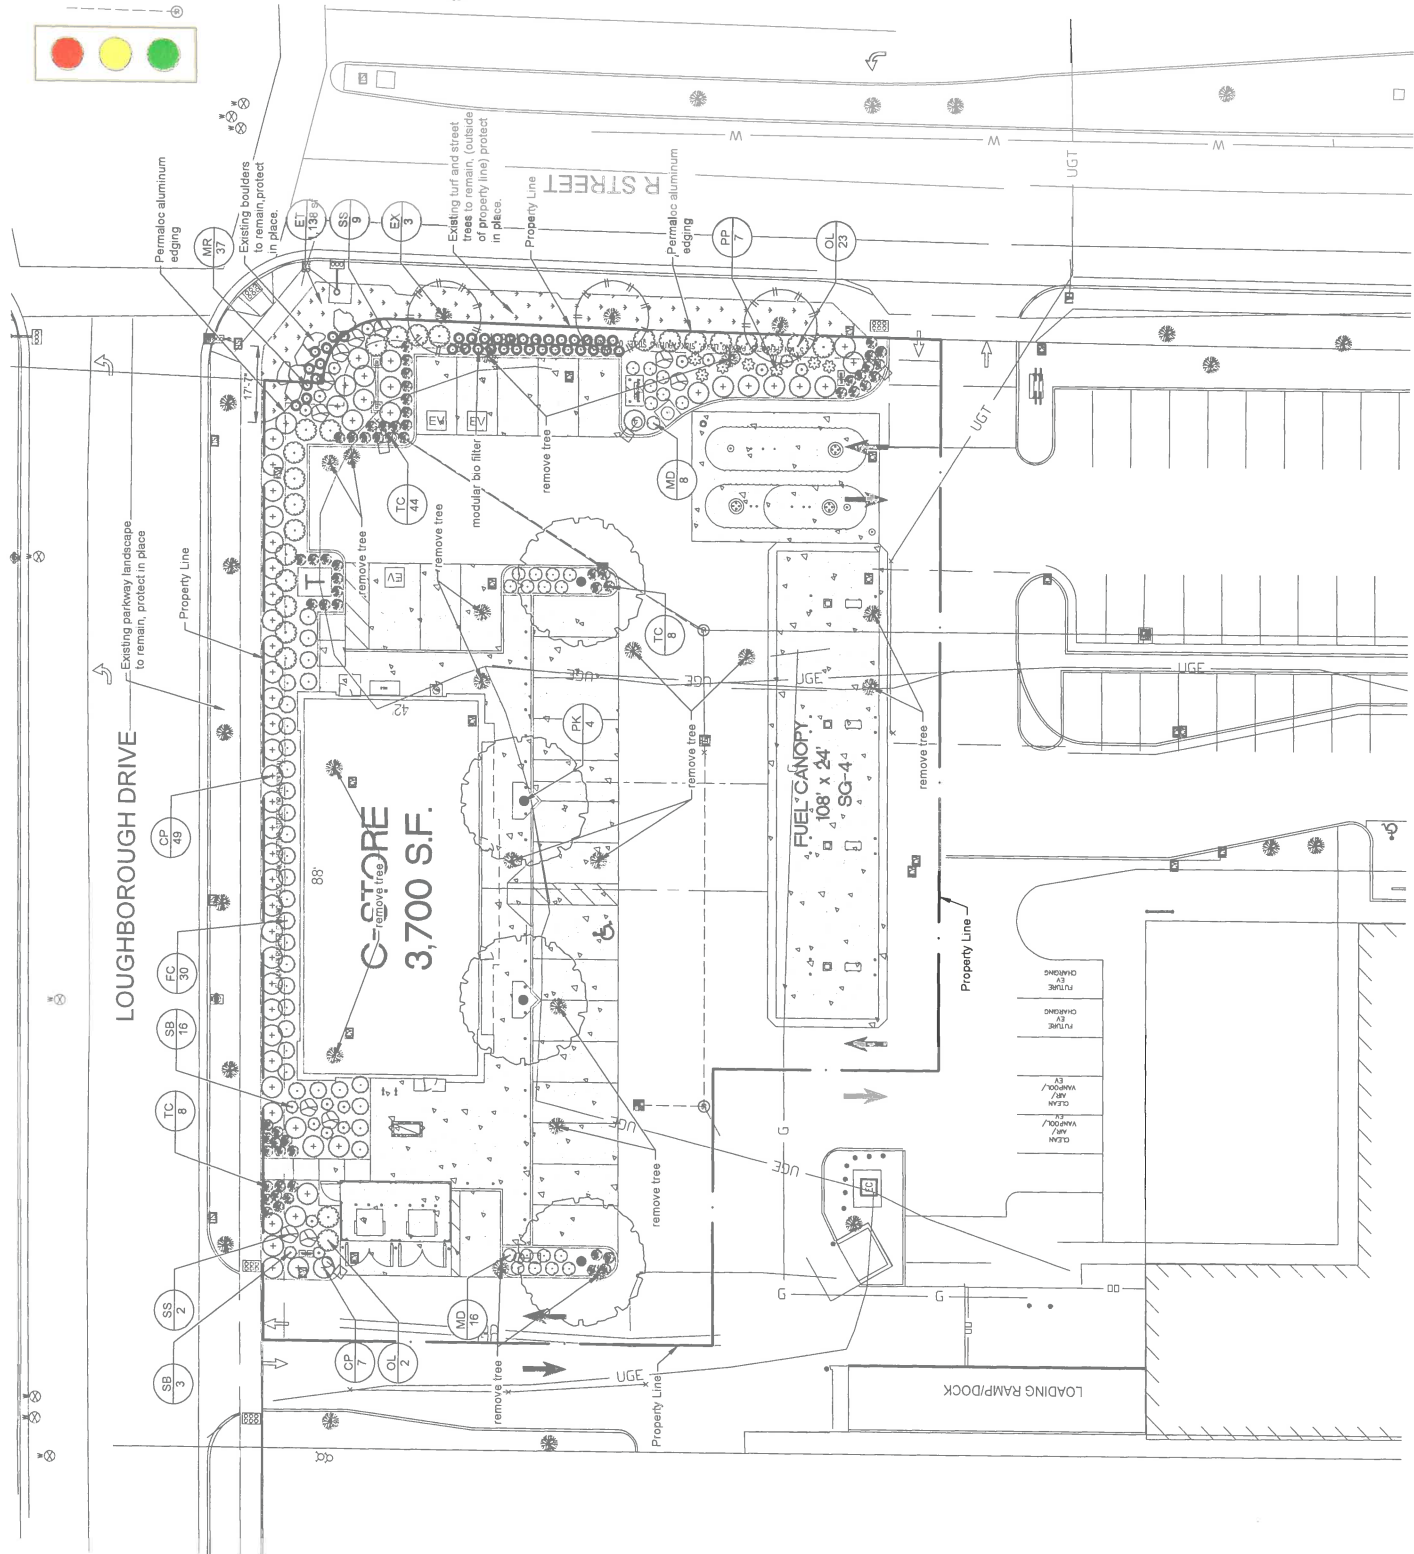

Plant Legend

TREES	CODE	BOTANICAL NAME	COMMON NAME	SIZE	TYPE	USE	WUCOLS	STYLE	CANATIVE	QTY
	EX	Existing Street Tree	Protect in Place	Existing						
	PK	Platanus chinensis 'Keith Davey'	Keith Davey Chinese Platanus	24" box	Deciduous	Parking Lot Tree	Low	Standard	No	3
SHRUBS										
	CP	Botanical Name	COMMON NAME	SIZE	TYPE	WUCOLS	CANATIVE			
	CP	Cosmos x pulcherrimus 'Sunset'	Sunset Rockrose	5 gal	Evergreen	Low	No			56
	FC	Fraxinus californica 'Mound San Bruno'	Mound San Bruno Coffeeberry	5 gal	Evergreen	Low	Yes			30
	MR	Muhlenbergia rigens	Deer Grass	1 gal	Evergreen	Low	Yes			37
	MD	Myrtus communis 'Compacta'	Dwarf Common Myrtle	5 gal	Evergreen	Low	No			24
	OL	Olea europaea 'Montia'	Little Oleander	5 gal	Evergreen	Vary Low	No			25
	PP	Penstemon satonii	Firecracker Penstemon	5 gal	Evergreen	Low	Yes			7
	SS	Salvia greggii 'Furnans Red'	Furnans Red Autumn Sage	5 gal	Evergreen	Low	No			11
	SB	Salvia leucantha 'Santa Barbara'	Santa Barbara Mexican Bush Sage	5 gal	Evergreen	Low	No			19
	TC	Teucrium cossonii majoricum	Germander	5 gal	Evergreen	Low	No			80
GROUND COVERS										
	ET	Existing turf Contractor to repair and replace any turf damaged due to this construction with same species of sod.	Protect in place	None						1,138 sf

Tree requirements: 1 tree per 6 parking spaces
24 parking spaces: 24 / 6 = 4 trees required
4 trees provided

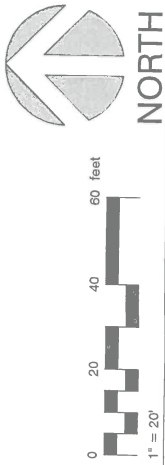

LANDSCAPE CONCEPT PLAN
CIRCLE K
MERCED, CA

LAND DEVELOPMENT CONSULTANTS, LLC
3281 E. Guasti Rd. Suite #700
Ontario, California 91761
t: (909) 974-8422



CIRCLE K STORES INC.
255 E. Rincón St. Ste 100
Corona, California 92879
t: (866) 371-2205



30 Executive Park
Suite 100
Irvine, CA 92614
t: 949 296 0450



WOOD ARCHITECTURE
Project: 22072_WA
Date: 10.18.2022
Scale: 1" = 20'
www.woodarchitecture.com