


I:\1 Current Projects\119025 - Orchard Lane Sewer Main Replacement\11x17 Template.dwg

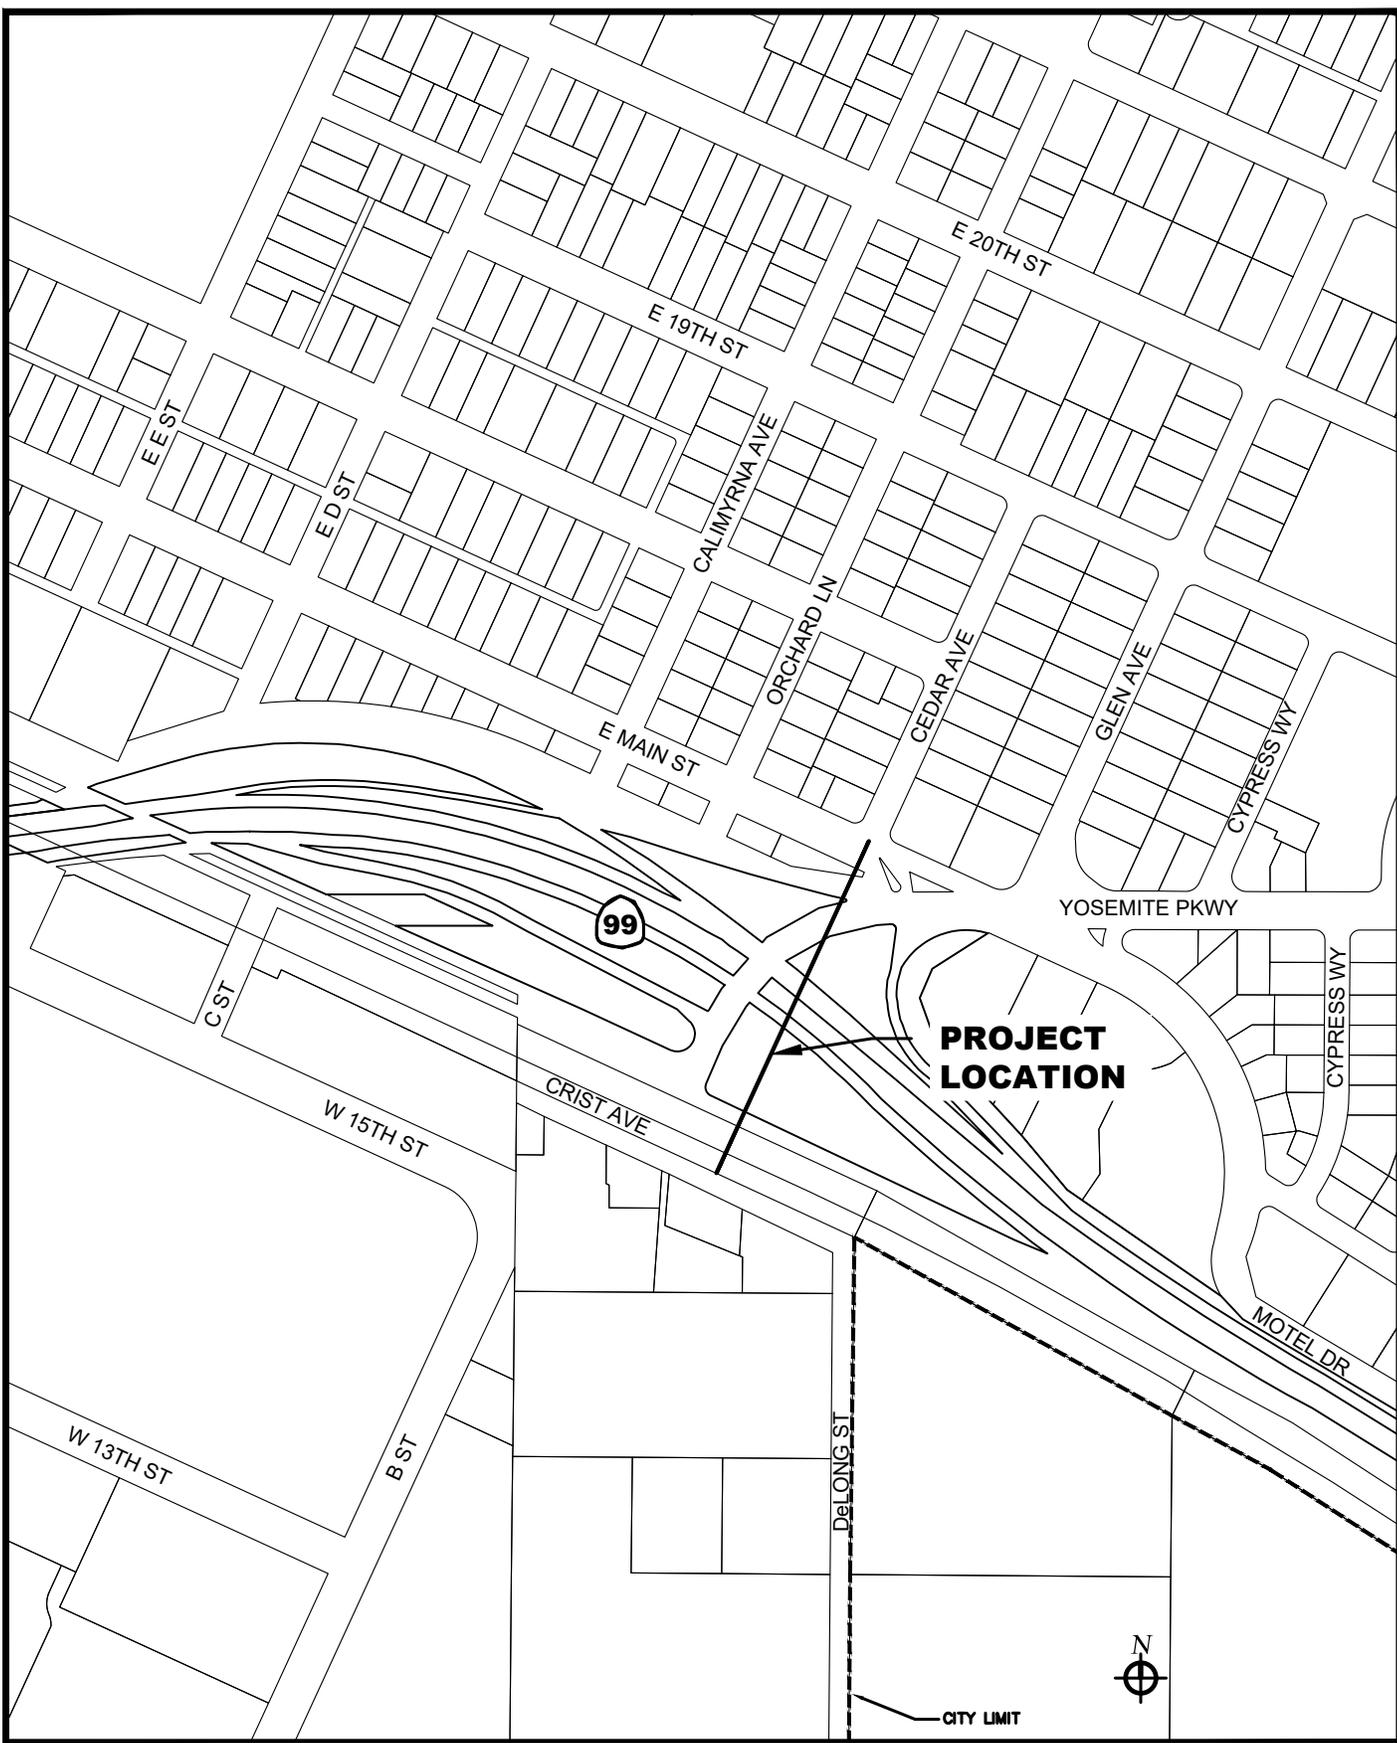

**City of Merced**  
 "Gateway to Yosemite"  
**DEVELOPMENT SERVICES**  
 ENGINEERING PROJECTS AND STANDARDS  
 678 W. 18th Street (209) 385-6846

ORCHARD LANE SEWER RELOCATION  
 PROJECT NO. 119025

DR. BY: A VANG
DATE: 1/26/2023
CH. BY: ENGR DEPT
DATE: JAN 2023
File No.
SCALE: NOT TO SCALE