


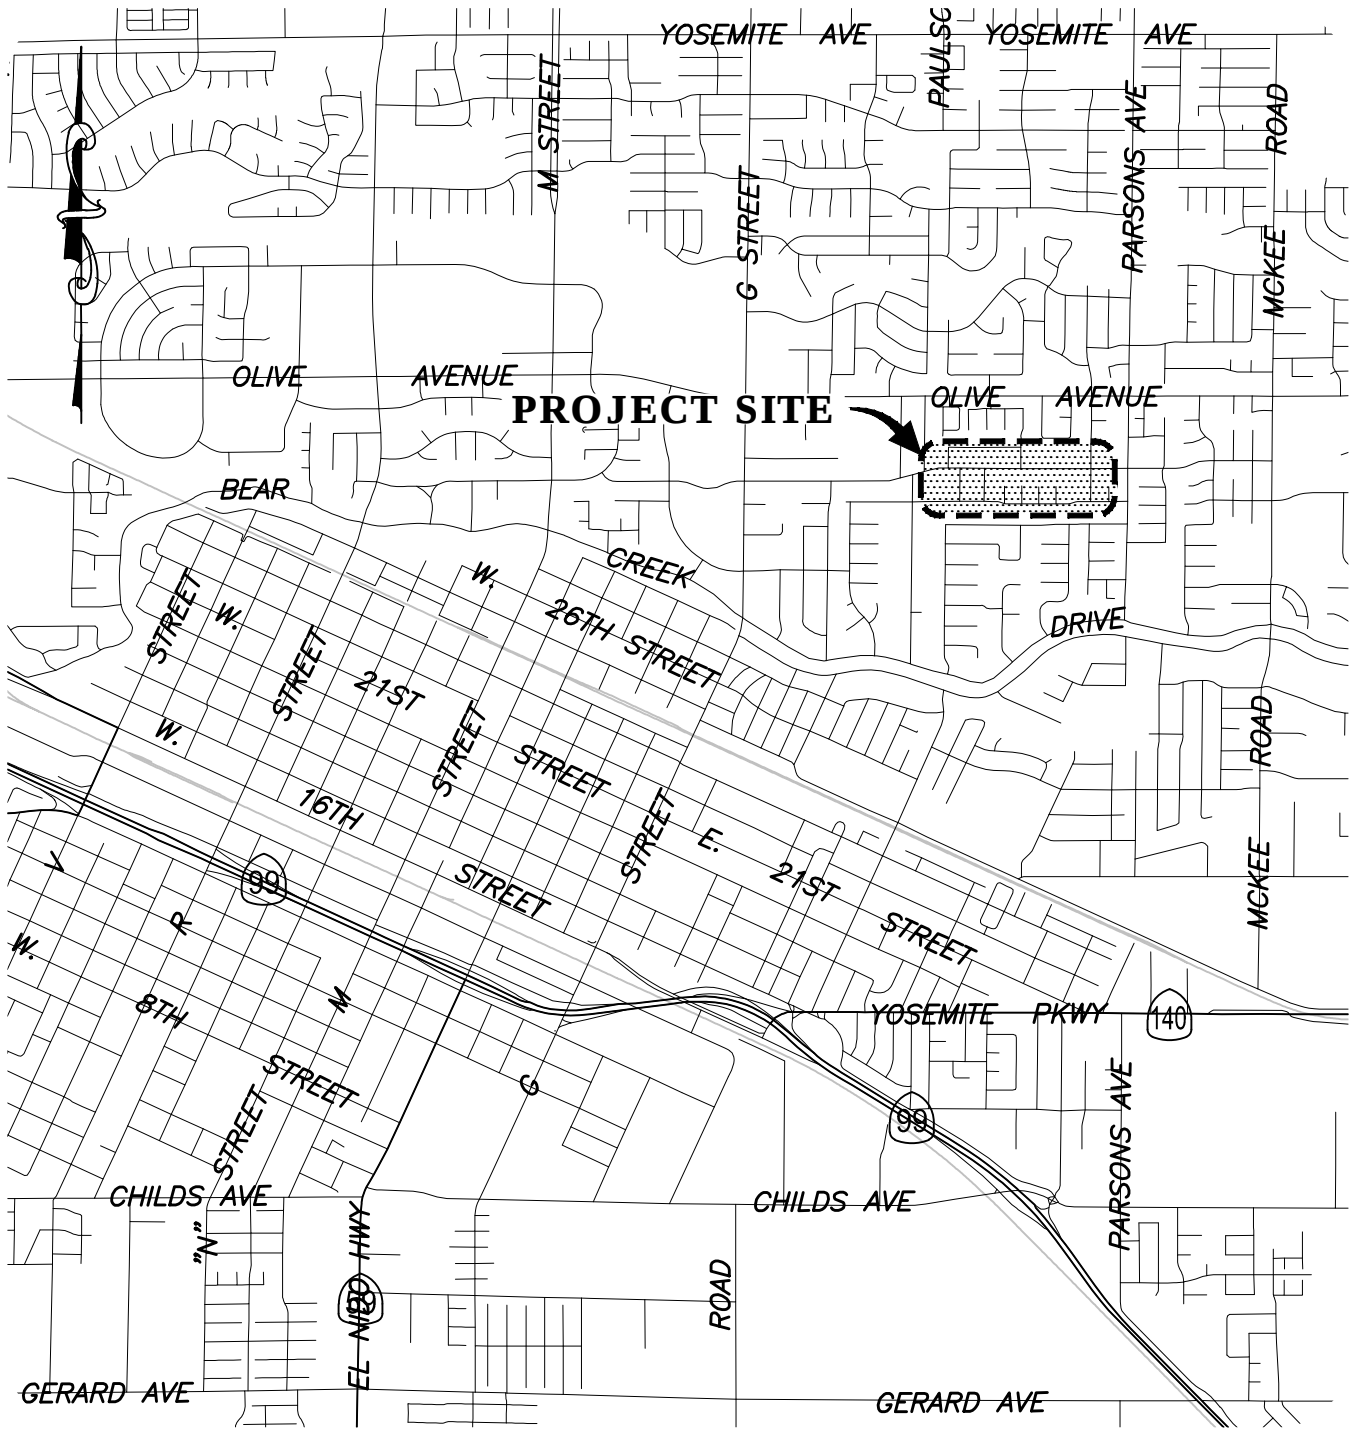

LOCATION MAP

SCALE: 1"=.5 mi.



City of Merced
"Gateway to Yosemite"

DEVELOPMENT SERVICES
ENGINEERING PROJECTS AND STANDARDS
678 W. 18th Street (209) 385-6846

PROJECT NO. 114051 (5085-041)
CMAQ SIDEWALK INFILL
ON ALEXANDER AVENUE

DR. BY: KGE
DATE: 6/3/15
CH. BY: SAGIN
DATE: 6/3/15
File No. 0929

SCALE: AS SHOWN