


I:\1 Current Projects\119025 - Orchard Lane Sewer Main Replacement\Draw\11x17 Template.dwg

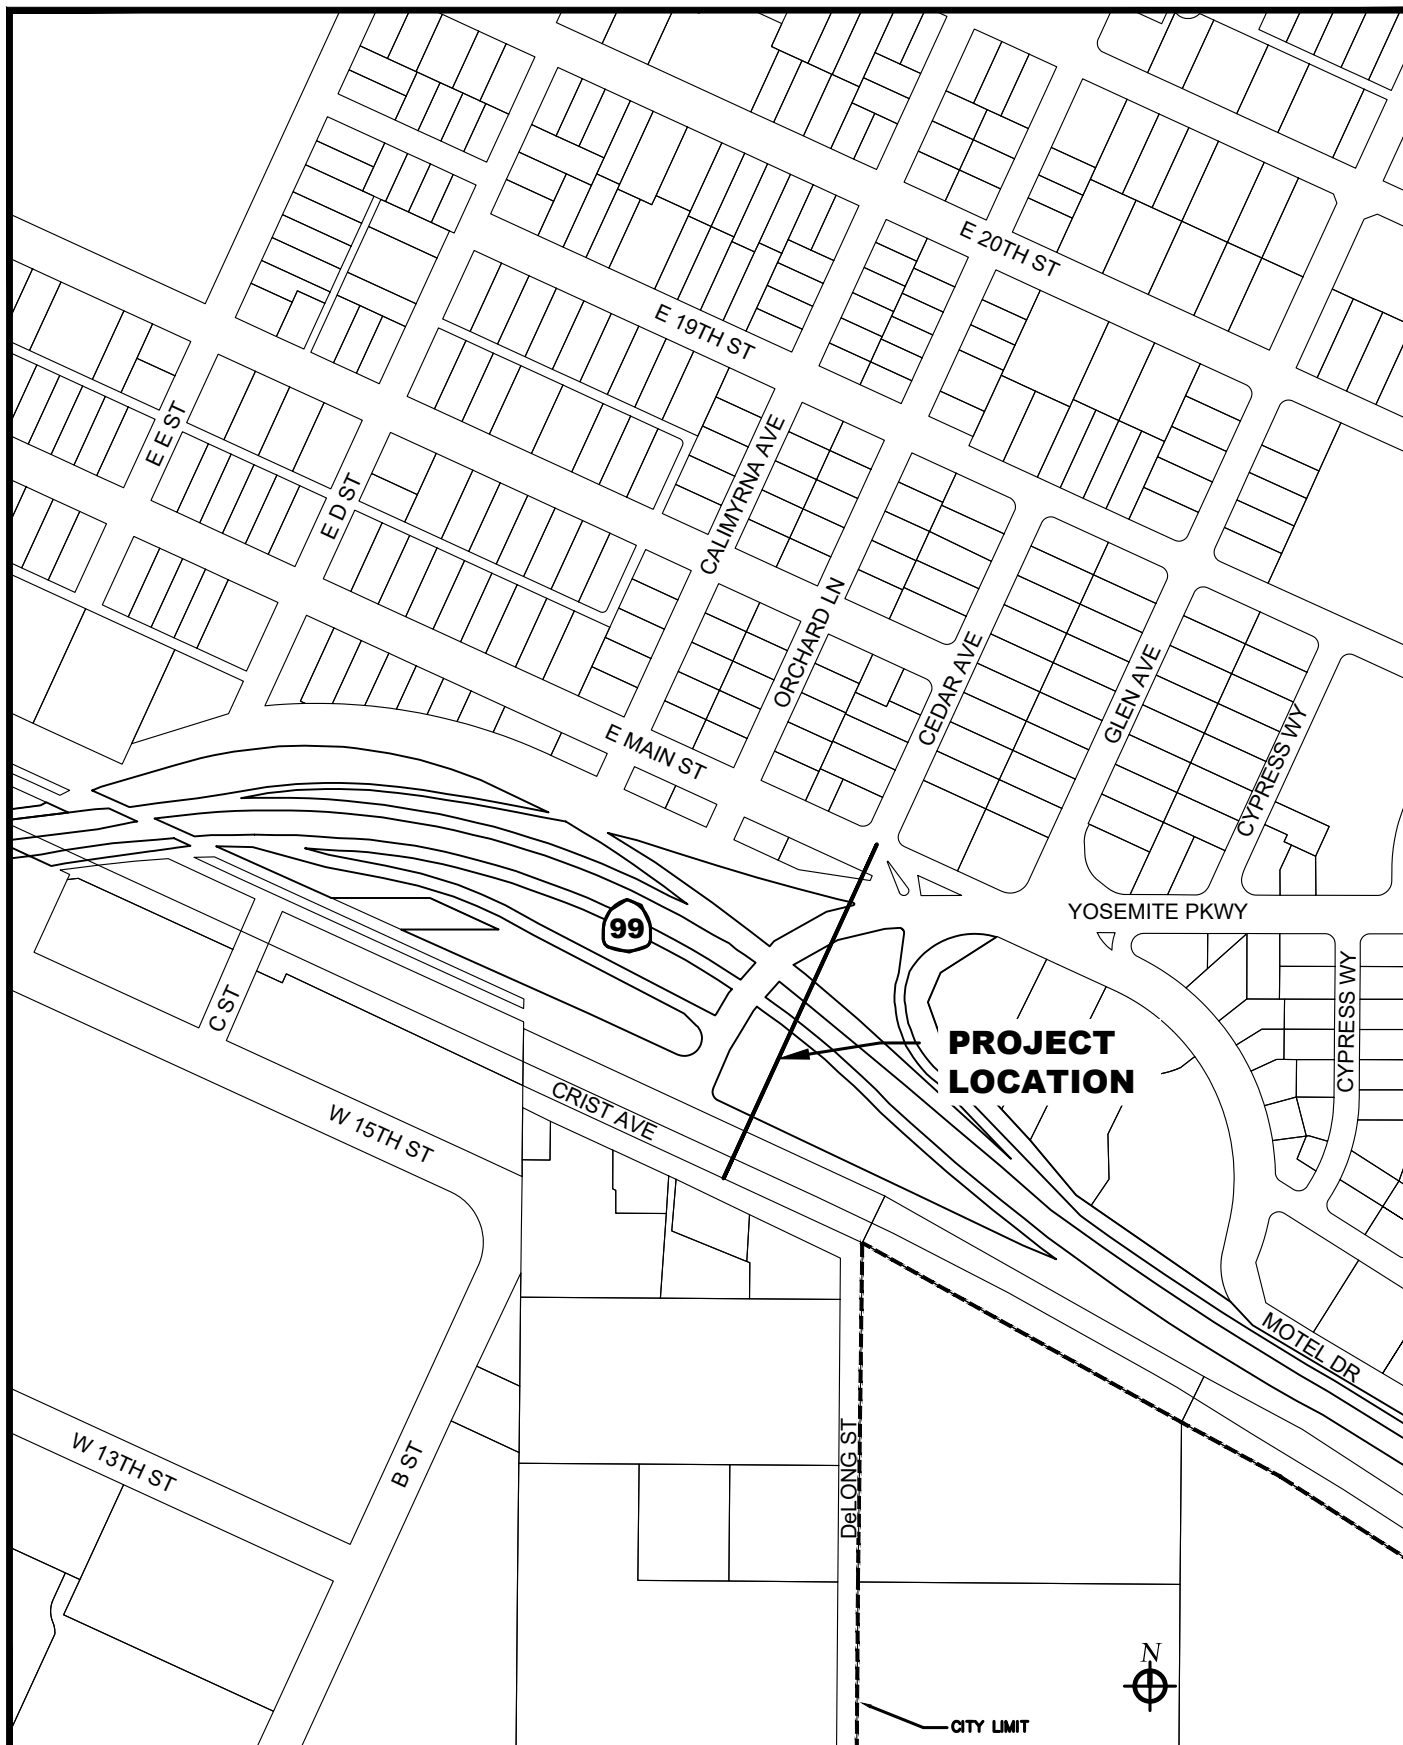

City of Merced
 "Gateway to Yosemite"
DEVELOPMENT SERVICES
 ENGINEERING PROJECTS AND STANDARDS
 678 W. 18th Street (209) 385-6846

ORCHARD LANE SEWER RELOCATION
 PROJECT NO. 119025

DR. BY: A VANG
 DATE: 1/26/2023
 CH. BY: ENGR DEPT
 DATE: JAN 2023
 File No.
 SCALE: NOT TO SCALE