


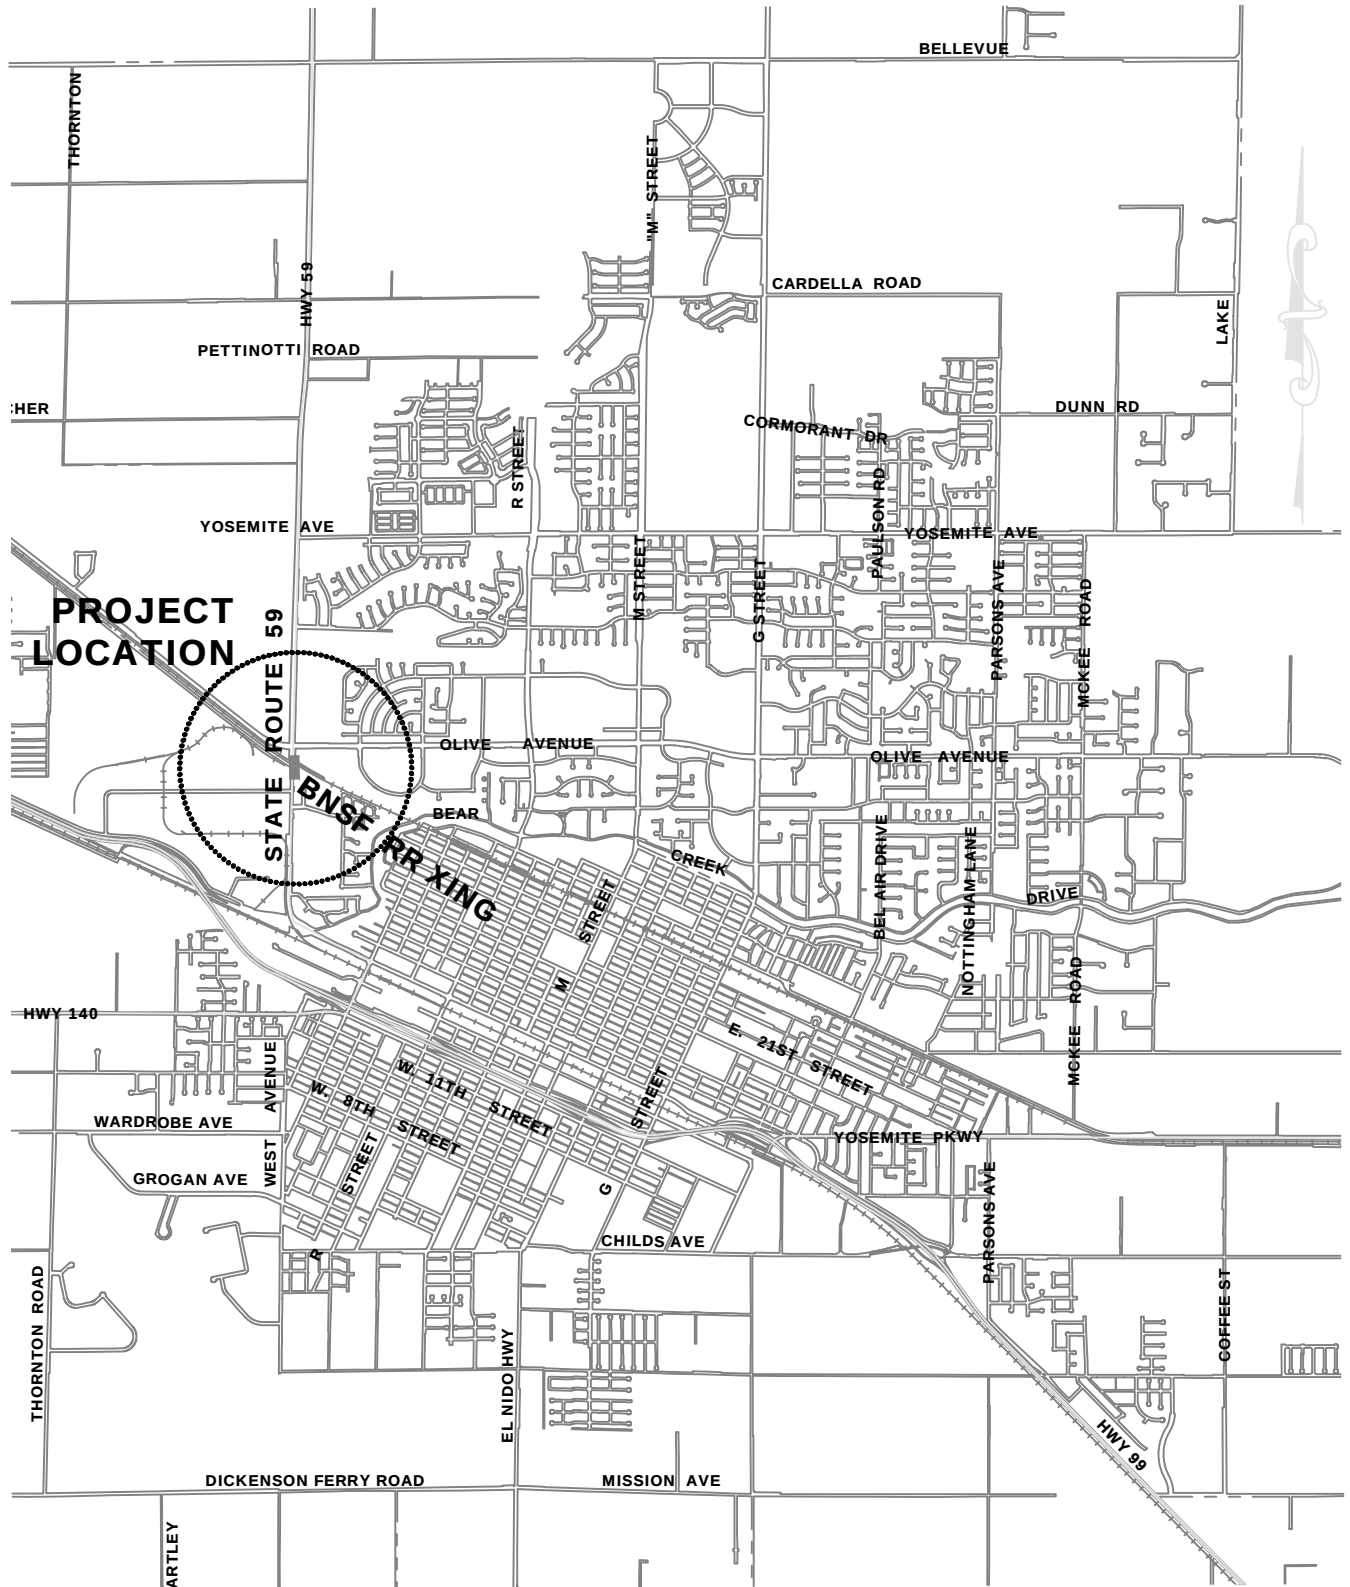

LOCATION MAP

SCALE: NTS



City of Merced
"Gateway to Yosemite"

DEVELOPMENT SERVICES
ENGINEERING PROJECTS AND STANDARDS
678 W. 18th Street (209) 385-6846

ATP PROJECT
SR 59 AT THE BNSF
RAILROAD CROSSING.

DR. BY: JDS
DATE: 3/31/2014
CH. BY:
DATE:
File No.
SCALE: AS SHOWN