


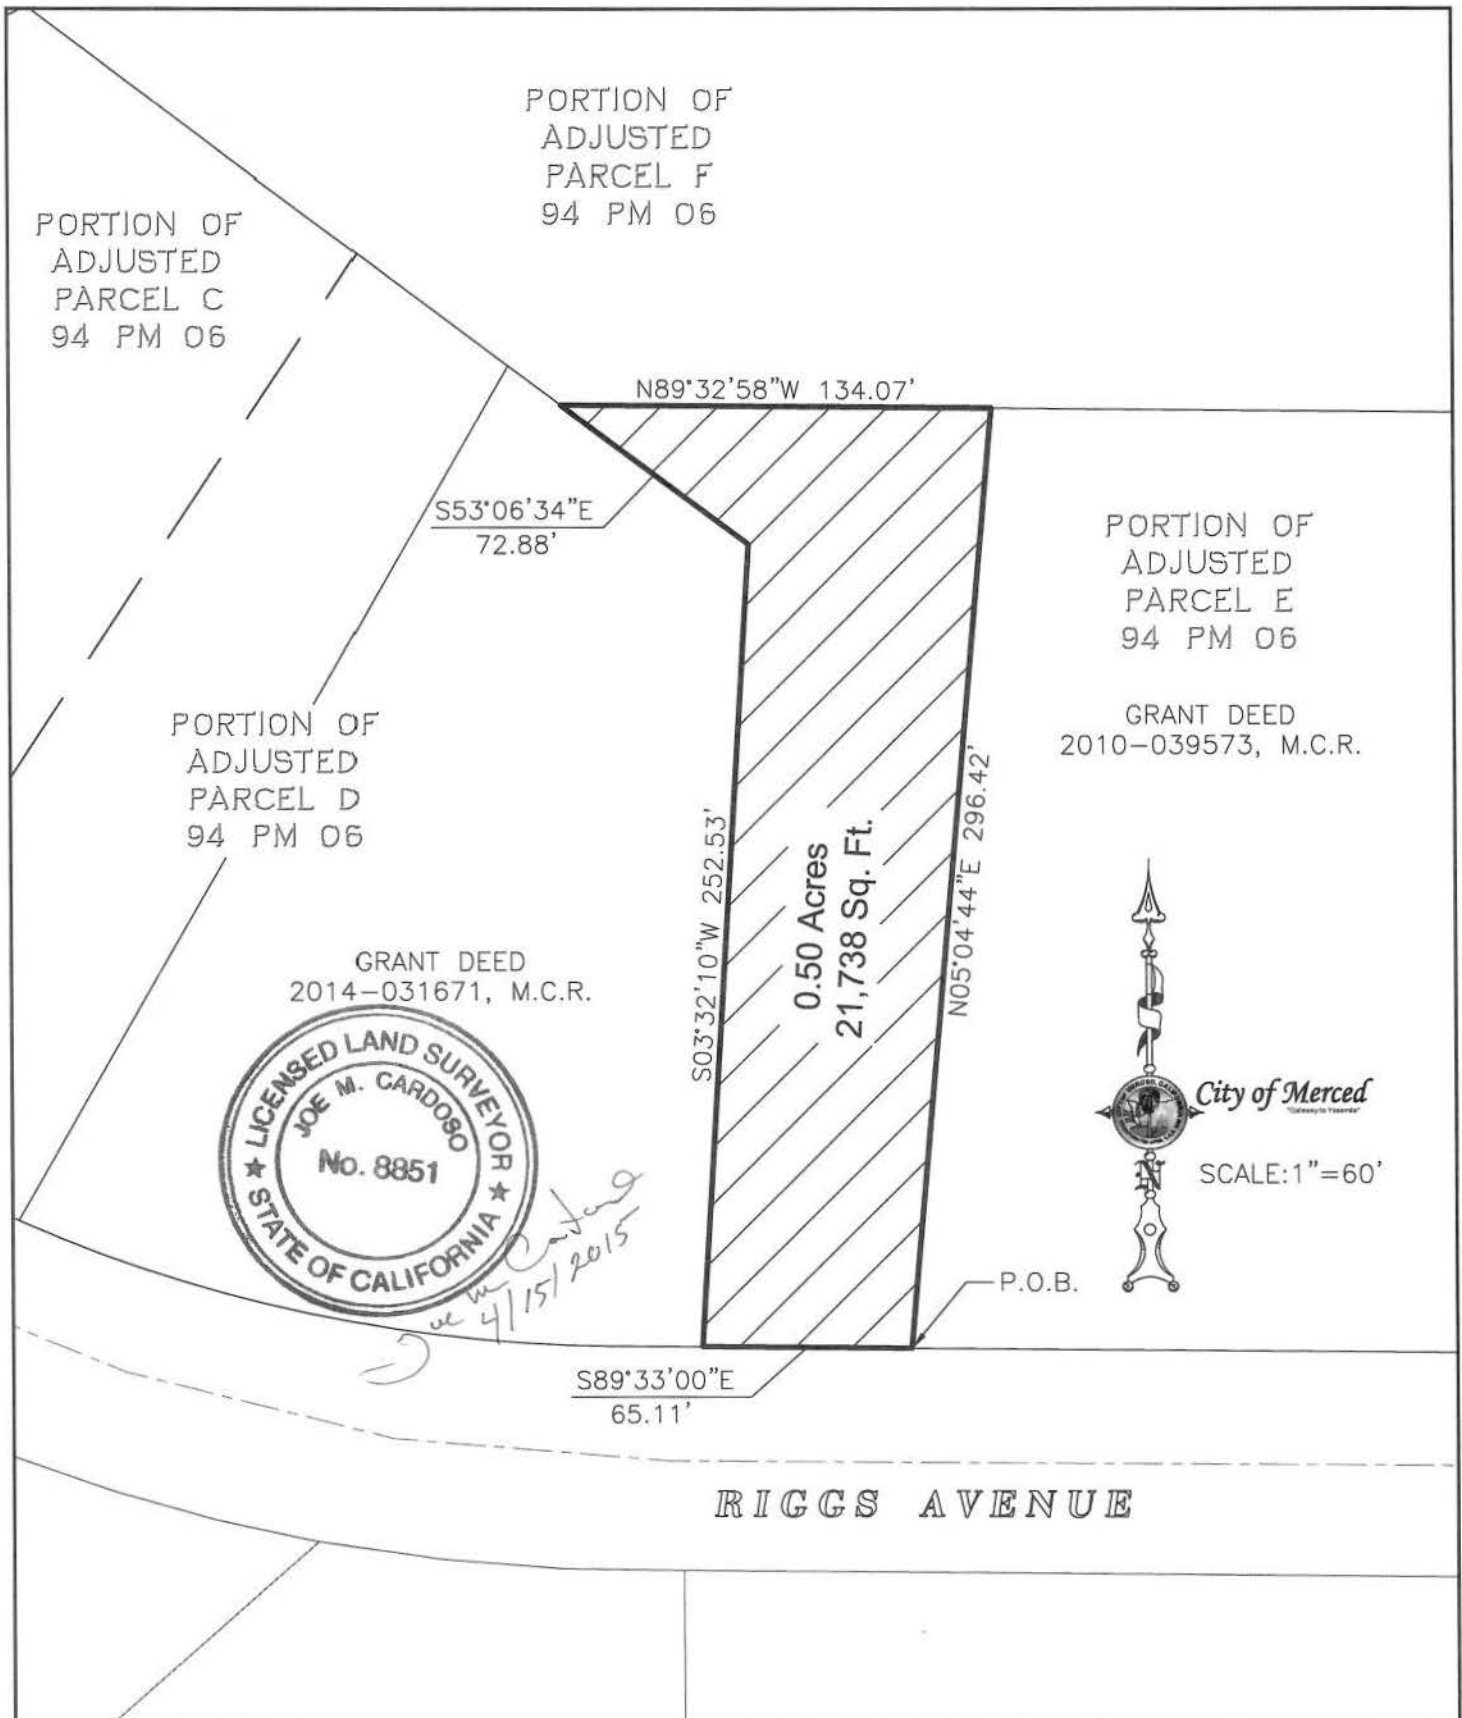

City of Merced
"Gateway to Yosemite"
DEVELOPMENT SERVICES
ENGINEERING PROJECTS AND STANDARDS
678 W. 18th Street (209) 385-6846

Roig Properties Corporation
Subject Area

DR. BY: CARDOSO
DATE: 2/19/15
CH. BY:
DATE:
File No.
SCALE: 1"=60'