


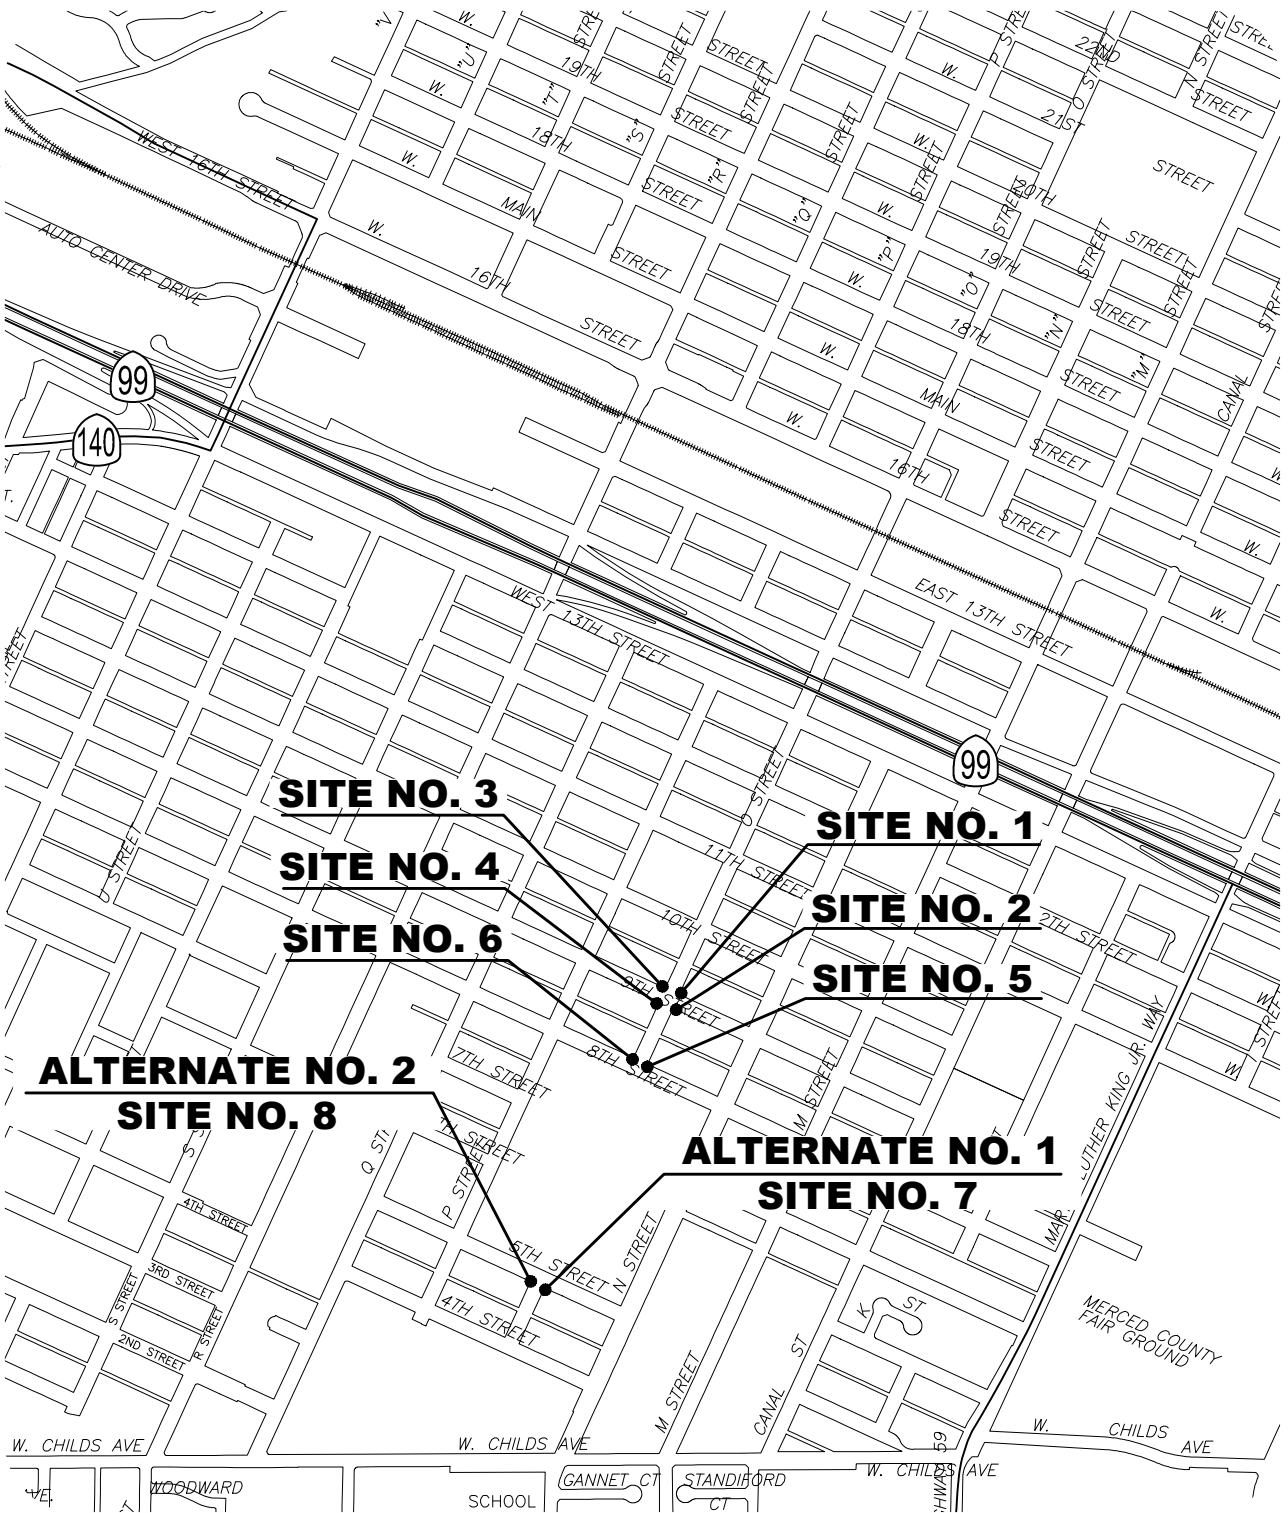

LOCATION MAP

NOT TO SCALE



City of Merced
"Gateway to Yosemite"

DEVELOPMENT SERVICES
ENGINEERING PROJECTS AND STANDARDS
678 W. 18th Street (209) 385-6846

PROJECT NO. 116033

**CDBG SOUTH MERCED
ADA RAMPS PROJECT**

DR. BY: SER
DATE: 3/2/16
CH. BY: JS
DATE: 3/2/16
File No. 0950

SCALE: AS SHOWN