


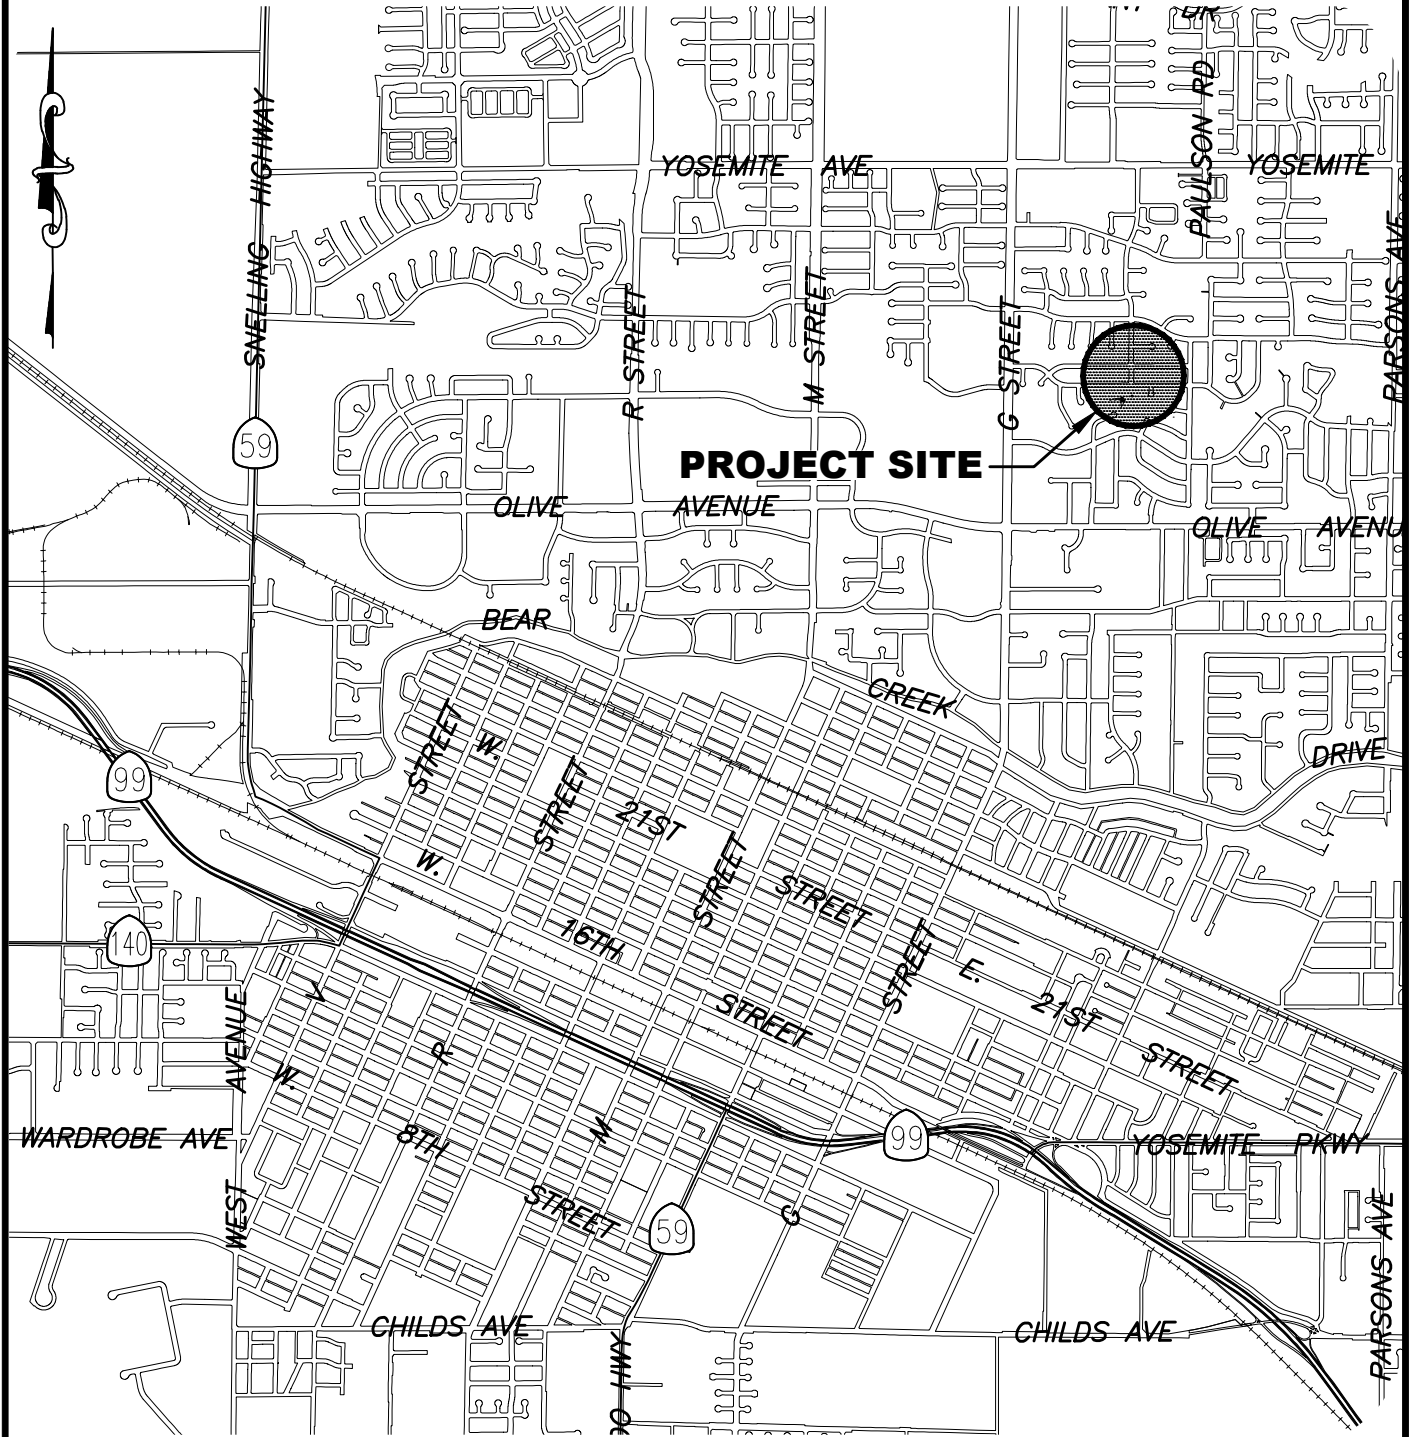

LOCATION MAP

SCALE 1"=1/2 mi



City of Merced
"Gateway to Yosemite"

DEVELOPMENT SERVICES
ENGINEERING PROJECTS AND STANDARDS
678 W. 18th Street (209) 385-6846

PROJECT NO. 116027
COLUMBIA AVENUE

DR. BY: KGE
DATE: 11/19/15
CH. BY: JS
DATE: 11/19/15
File No. 0946

SCALE: AS SHOWN