


PRELIMINARY SITE (50 UNITS)
SCALE: 1" = 20'-0"

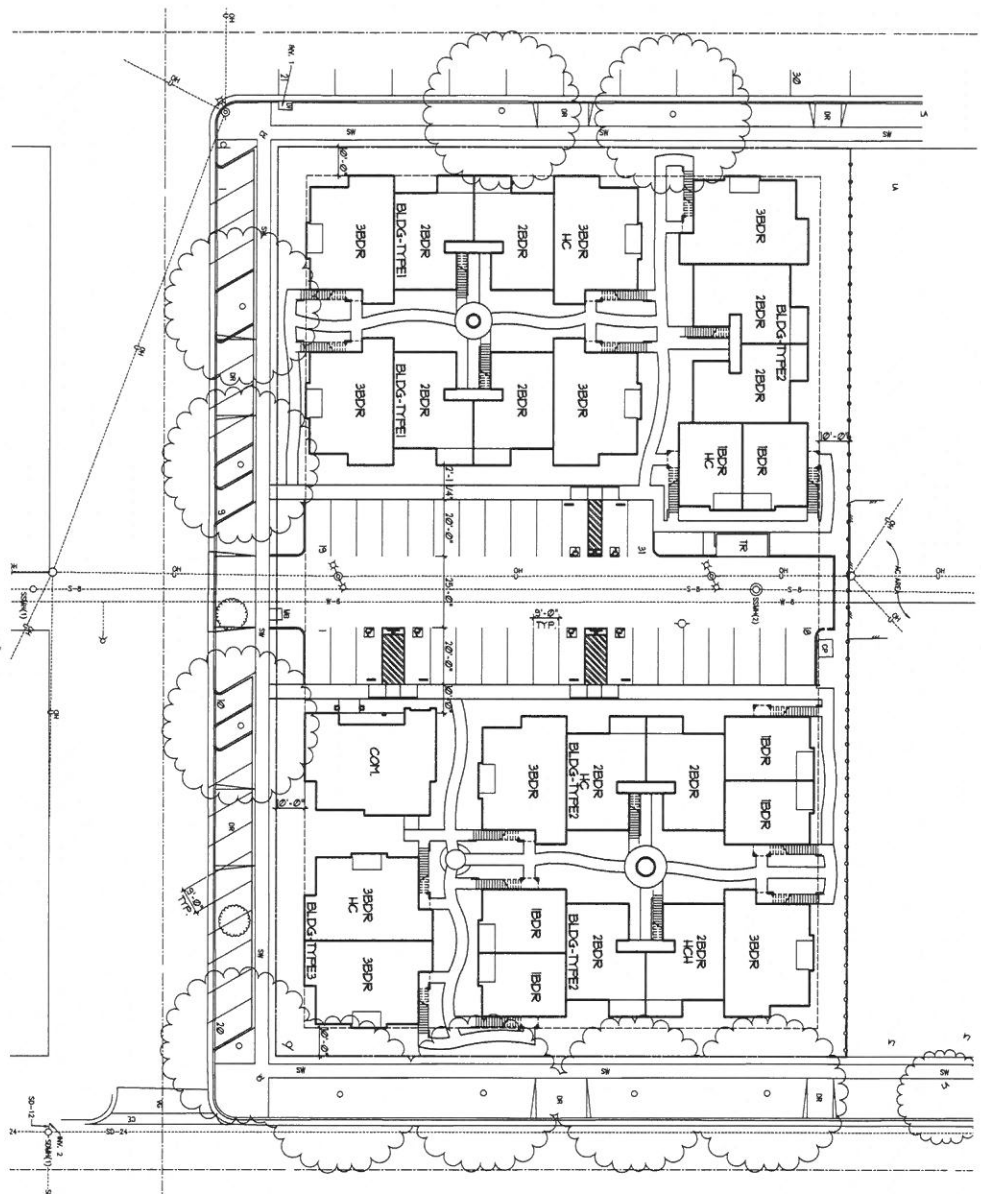

UNIT SUMMARY			
PLAN	TYPE	AREA	* OF UNITS
UNIT A	1 BDR-1 BATH	607 S.F.	10
UNIT B	2 BDR-1 BATH	833 S.F.	20
UNIT C	3 BDR-2 BATH	1071 S.F.	10
TOTAL UNIT COUNT			50
COMMUNITY BUILDING			
COR		1463 S.F.	1
PARKING SUMMARY			
OFF STREET		30	
STREET		20	
HANDICAP UNIT LEGEND			
PLAN	TYPE	AREA	* OF UNITS
UNIT A	1 BDR-1 BATH	607 S.F.	1
UNIT B	2 BDR-1 BATH	833 S.F.	2
UNIT C	3 BDR-2 BATH	1071 S.F.	2
HC * HANDICAP UNIT HCH * HANDICAP UNIT HEARING IMPAIRED			

PROPOSED
GATEWAY TERRACE II, 50 MULTIFAMILY UNITS
FOR
CENTRAL VALLEY COALITION FOR AFFORDABLE HOUSING
13TH & K STREET, MERCED, CA.

GOMEZ ARCHITECTS INC.
ARCHITECTURE PLANNING INTERIORS
1000 S. GARDEN STREET, SUITE 100
MERCED, CA 95369
PH: (209) 238-2000 FAX: (209) 238-2000



PROJECT NO.: 1000
DATE: 10/10/16
SCALE: AS NOTED
SHEET NO.: **A1.0**
SHEETS