


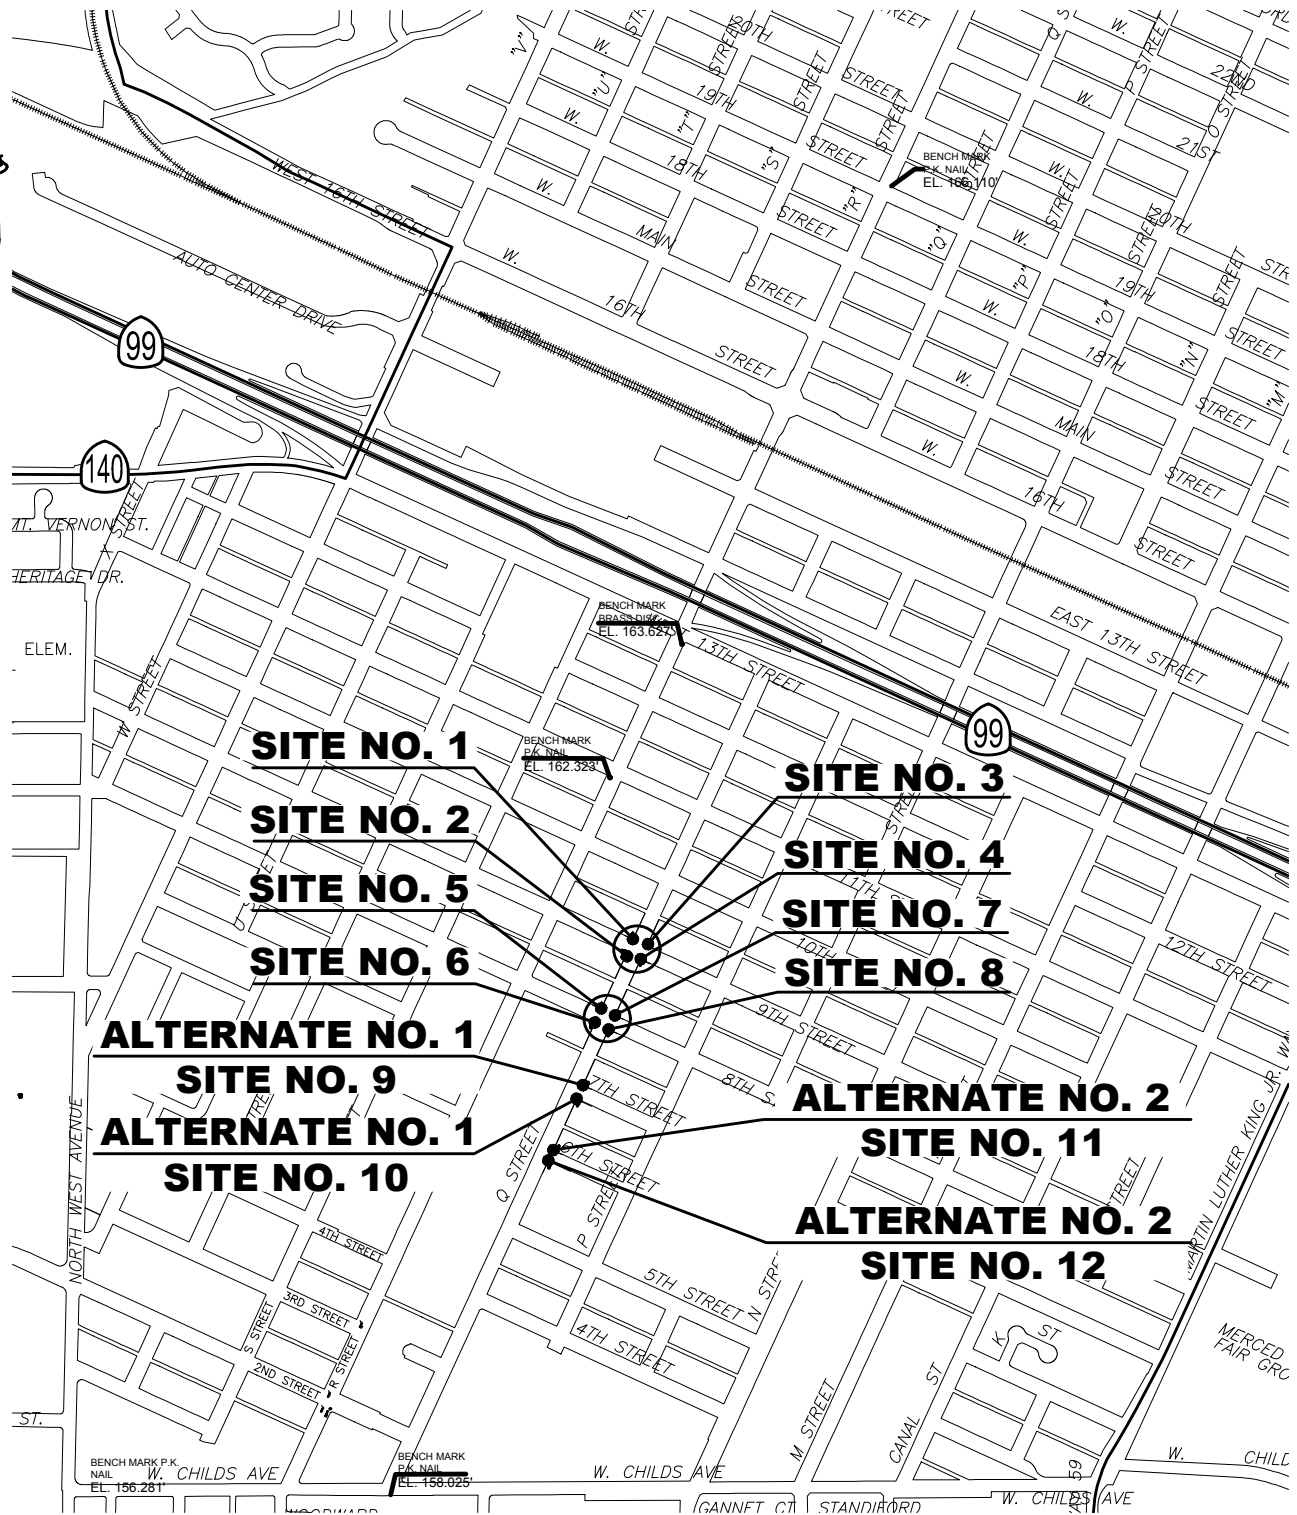

LOCATION MAP

NOT TO SCALE



City of Merced
"Gateway to Yosemite"

DEVELOPMENT SERVICES
ENGINEERING PROJECTS AND STANDARDS
678 W. 18th Street (209) 385-6846

PROJECT NO. 117007

**CDBG SOUTH MERCED
ADA RAMPS PROJECT**

DR. BY: OR
DATE: 8/23/17
CH. BY: AMT
DATE: 8/23/17
File No. 0963
SCALE: AS SHOWN