


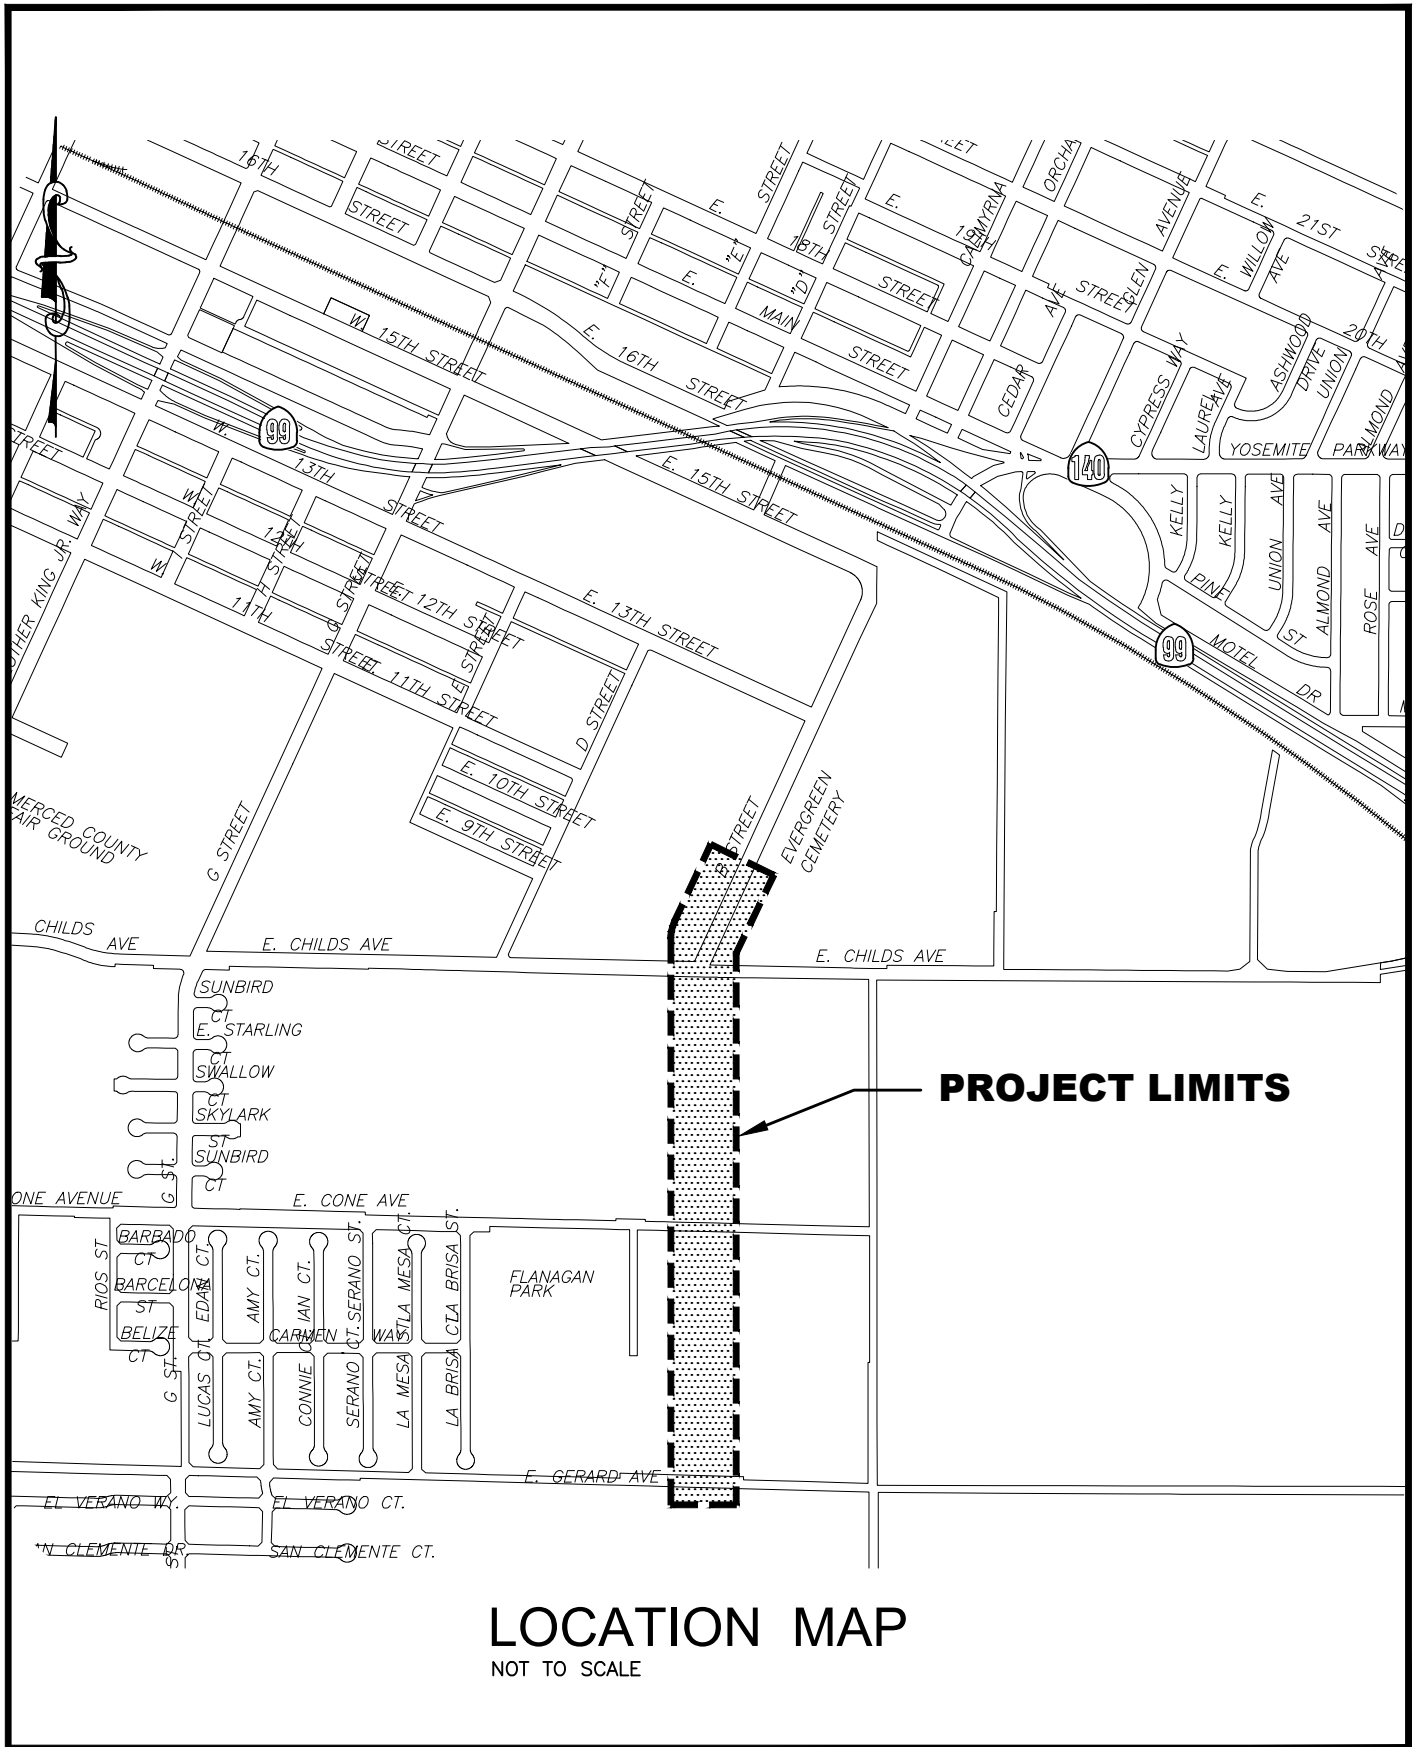

LOCATION MAP
NOT TO SCALE



City of Merced
"Gateway to Yosemite"
DEVELOPMENT SERVICES
ENGINEERING PROJECTS AND STANDARDS
678 W. 18th Street (209) 385-6846

PROJECT NO. 116013
"B" STREET
SEWER MAIN REPLACEMENT

DR. BY: KGE
DATE: 12/12/16
CH. BY: AMT
DATE: 12/12/16
File No. 0945
SCALE: AS SHOWN