


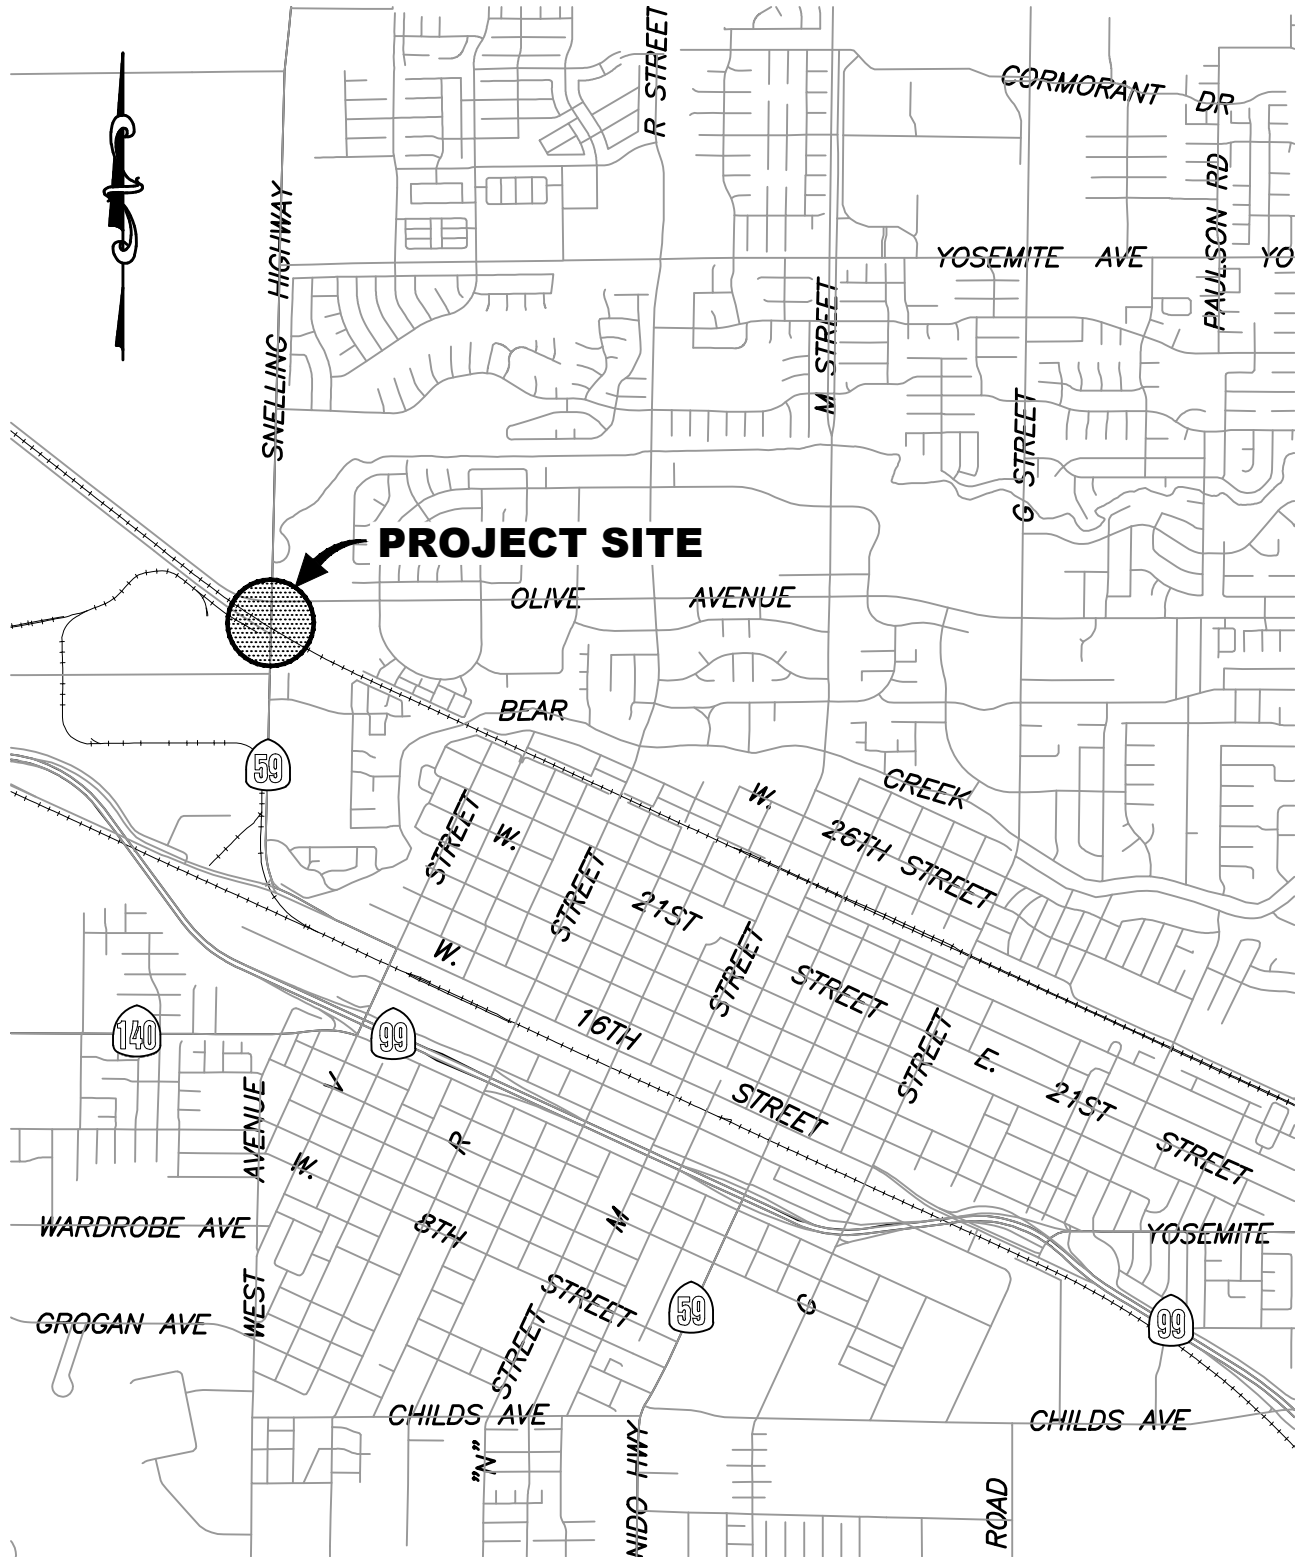

LOCATION MAP

NOT TO SCALE



City of Merced
"Gateway to Yosemite"

DEVELOPMENT SERVICES
ENGINEERING PROJECTS AND STANDARDS
678 W. 18th Street (209) 385-6846

PROJECT NO. 115047

**ATPL (045) STATE HIGHWAY 59
MULTI-USE PATH CROSSING**

DR. BY: KGE
DATE: 12/2/16
CH. BY: JS
DATE: 12/2/16
File No. 0907
SCALE: NONE