




LEGEND	
	ADA RAMP
	SIDEWALK / MULTI-USE PATH

LOCATION MAP

SCALE: NTS

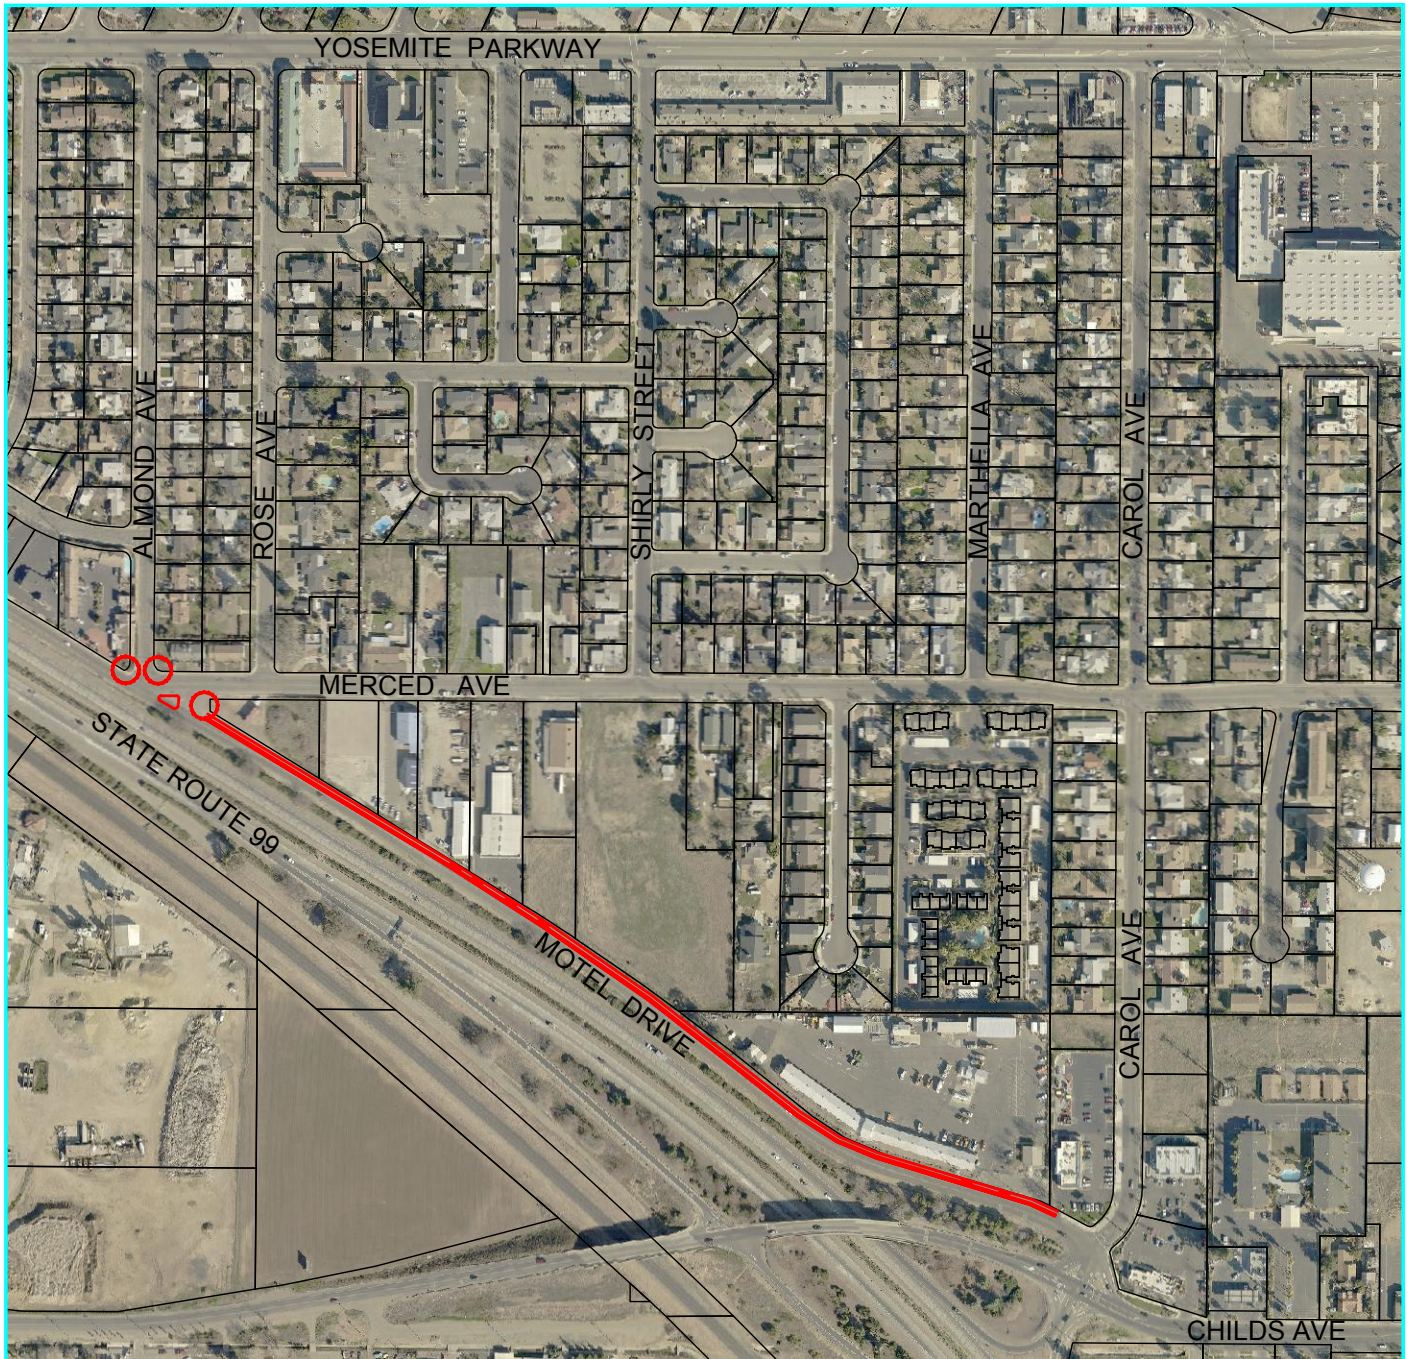

City of Merced
 "Gateway to Yosemite"
DEVELOPMENT SERVICES
 ENGINEERING PROJECTS AND STANDARDS
 678 W. 18th Street (209) 385-6846

MOTEL DRIVE PROJECT
CMAQ 2016-2017 GRANT
CITY OF MERCED

DR. BY: JCS
 DATE: 11/1/2016
 CH. BY: JSagin
 DATE: 11/1/2016
 File No. XXXXX
 SCALE: AS SHOWN