


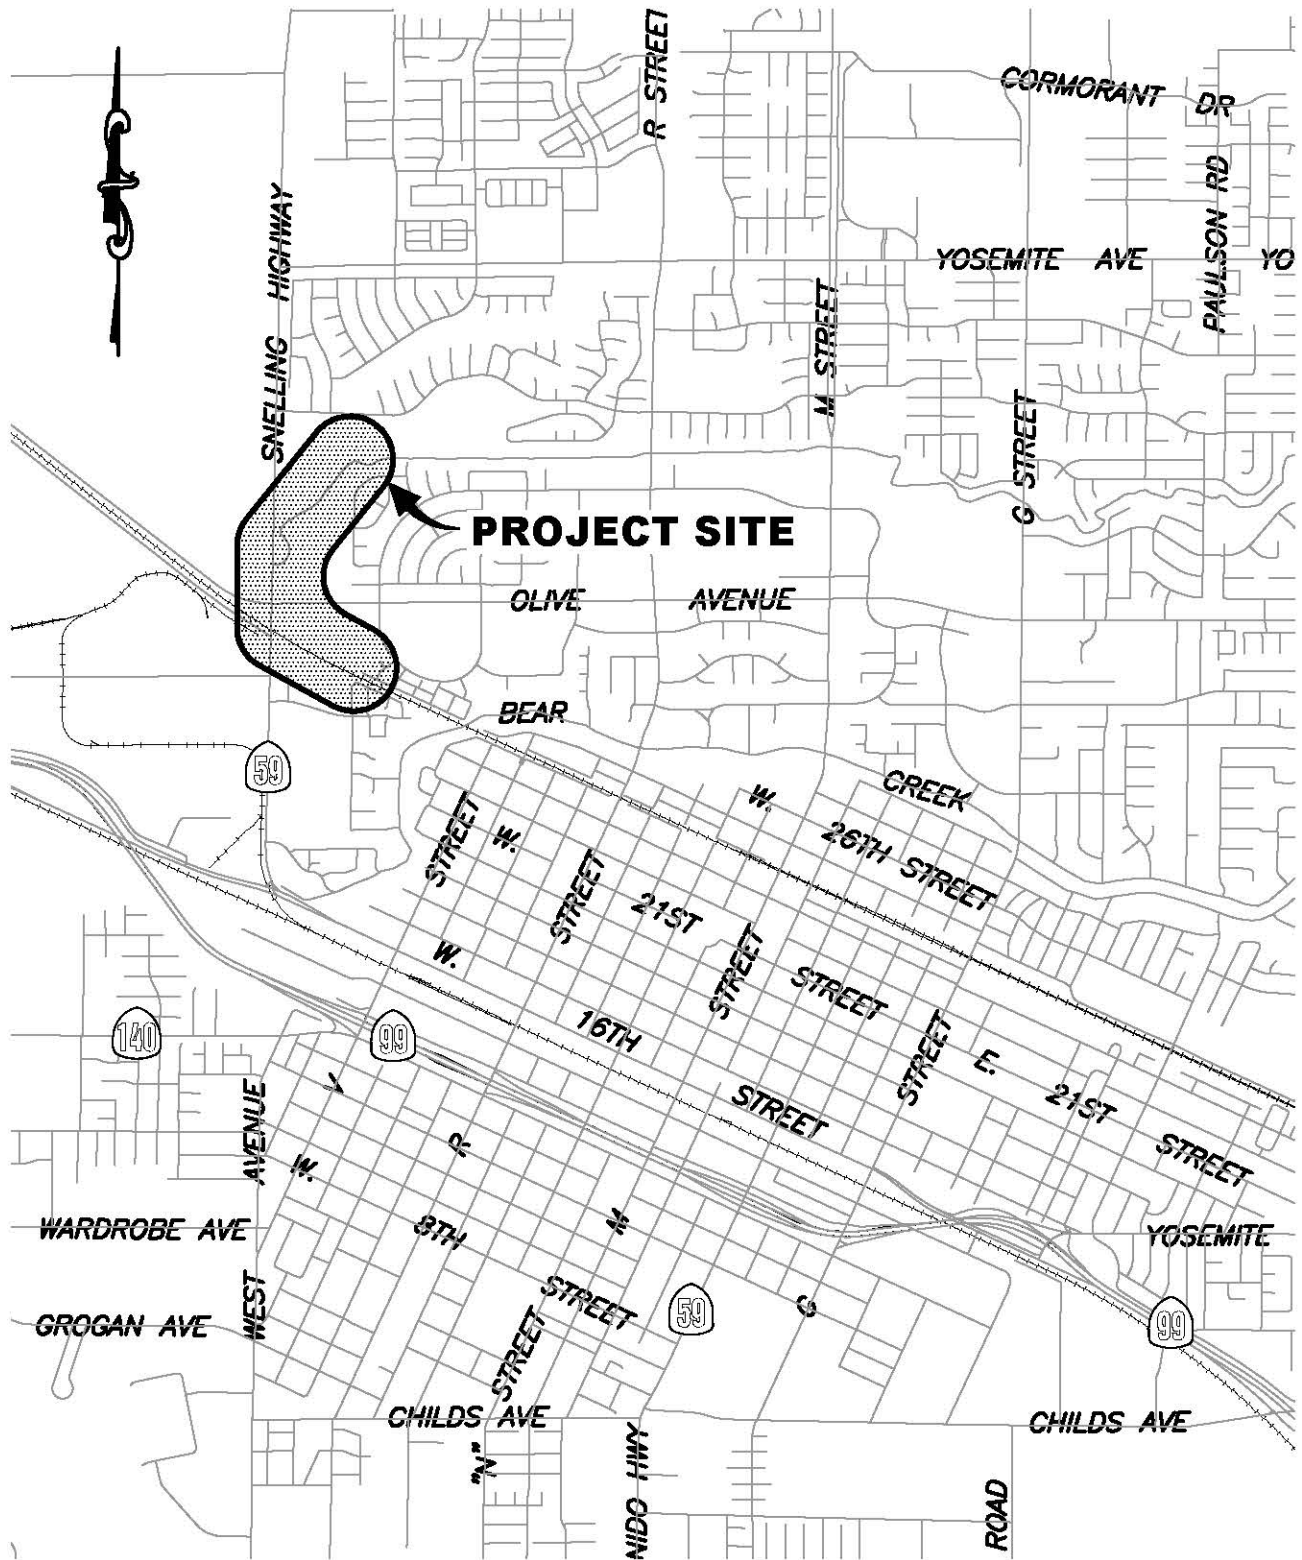

LOCATION MAP

NOT TO SCALE



City of Merced
"Gateway to Yosemite"

DEVELOPMENT SERVICES
ENGINEERING PROJECTS AND STANDARDS
678 W. 18th Street (209) 385-6846

PROJECT NO. 111066

**CMAQ - WESTERLY BIKE
PATH CONNECTION**

DR. BY: KGE
DATE: 2/6/17
CH. BY: JS
DATE: 2/6/17
File No. 0914
SCALE: NONE