


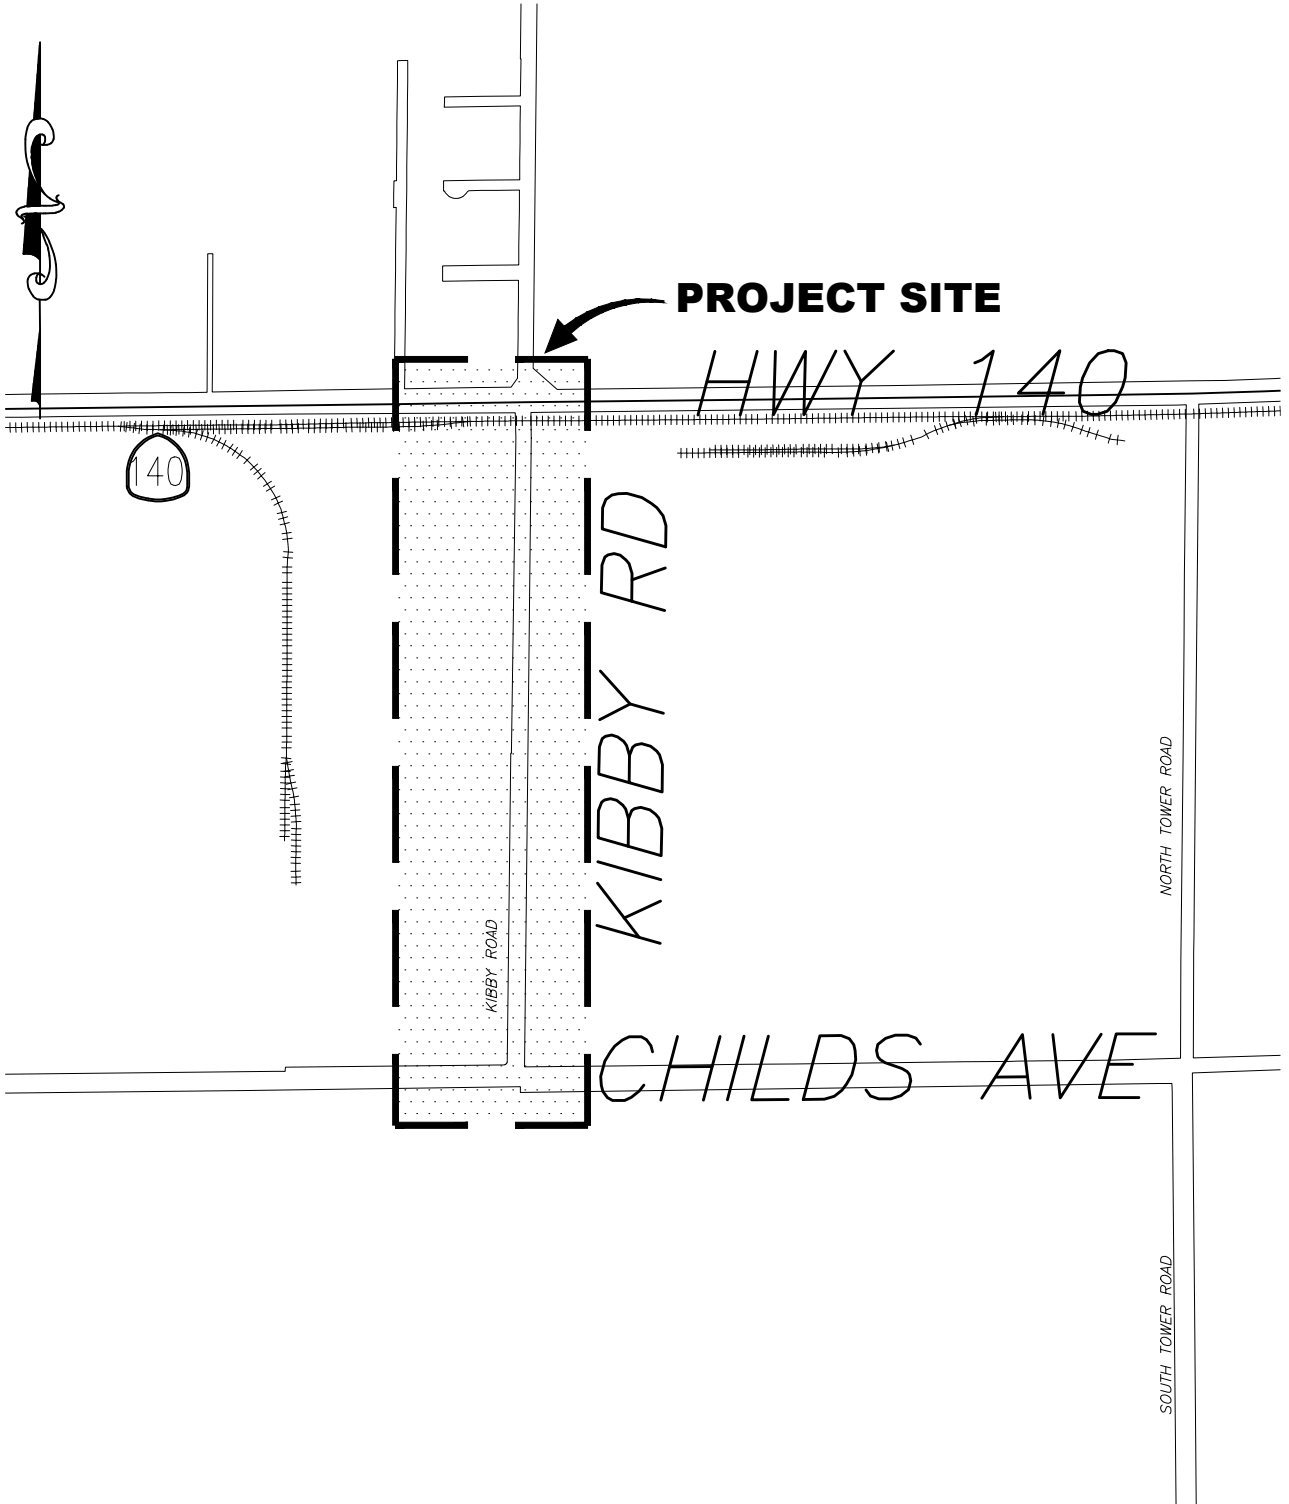

LOCATION MAP

NOT TO SCALE



City of Merced
"Gateway to Yosemite"
DEVELOPMENT SERVICES
ENGINEERING PROJECTS AND STANDARDS
678 W. 18th Street (209) 385-6846

PROJECT NO. 117020

**KIBBY ROAD
SEWER MIAN REPLACEMENT**

DR. BY: PAF
DATE: 5/7/18
CH. BY:
DATE:
File No. 0952
SCALE: AS SHOWN