


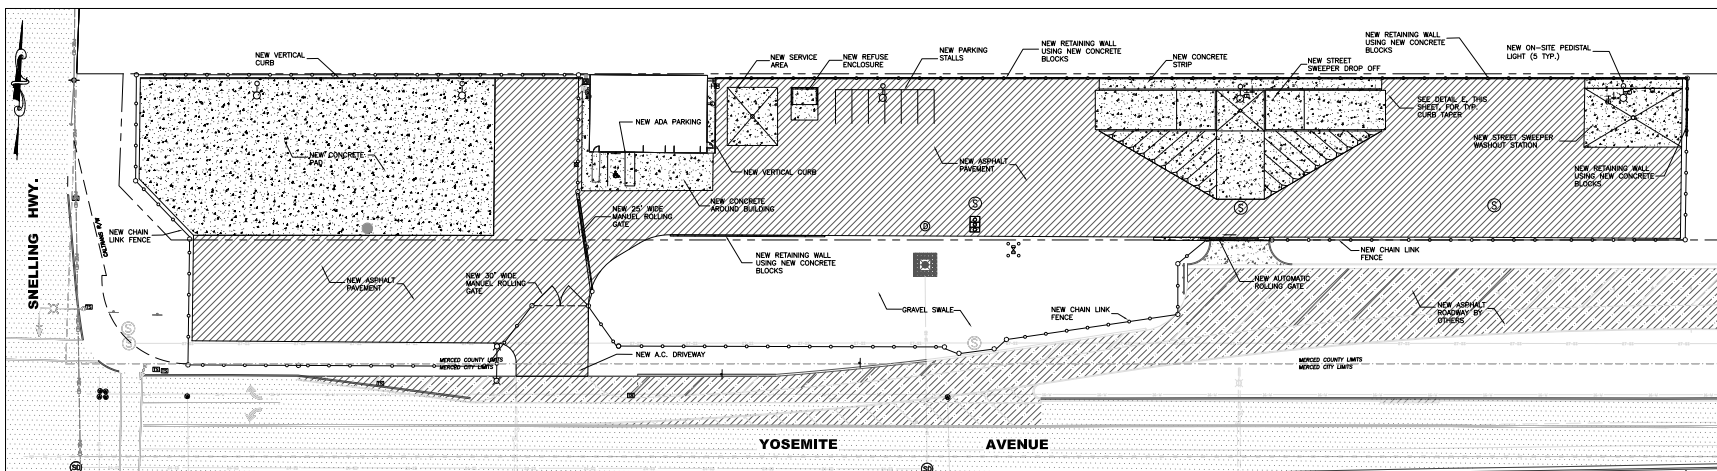

LEGEND

- | | | | |
|--|--------------------------------------|--|---|
| | NEW ASPHALT PAVEMENT | | NEW WATERPROOF OUTDOOR ELECTRICAL OUTLET |
| | NEW CONCRETE | | NEW CATCH BASIN |
| | EXISTING ASPHALT PAVEMENT | | NEW STORM DRAIN MANHOLE |
| | NEW YOSEMITE AVE ALIGNMENT BY OTHERS | | NEW 1500 GAL. SAND AND OIL INTERCEPTOR |
| | NEW CHAIN LINK FENCE | | NEW SEWER CLEANOUT |
| | NEW FENCE SLIDING GATE | | NEW REDUCED PRESSURE PRINCIPLE BACKFLOW PREVENTER WITH COMPOUND METER |
| | NEW FENCE SWING GATE | | NEW HOSE BIB |
| | NEW ON-SITE STREET LIGHT | | NEW WHARF HYDRANT |
| | STORM DRAIN INLET BY OTHERS | | ELECTRICAL CONDUIT RISER |
| | | | SEWER MANHOLE |
| | | | BOLLARD |

NO.	DATE	BY	REVISION MADE
1	6/05/06	JC	UPDATED RIGHT-OF-WAY

Underground Service Alert

TWO DAYS BEFORE YOU DIG

CHS: TOLL FREE 1 (800) 642-2444

NOTE: ALL REFERENCES AND WRITTEN DIMENSIONS SHALL TAKE PRECEDENCE OVER SCALED DIMENSIONS AND SHALL BE VERIFIED ON THE SITE. ANY DISCREPANCY SHALL BE BROUGHT TO NOTICE OF THE ENGINEER PRIOR TO THE COMMENCEMENT OF ANY WORK.

City of Merced
"Gateway to Yosemite"

PUBLIC WORKS
 ENGINEERING PROJECTS AND STANDARDS
 678 W. 18th Street (209) 385-6846

PROPOSED (OLD)

**PROJECT NO. 116017
 YOSEMITE AVE LEAF
 COLLECTION SITE**

DR. BY: PAF
DATE: 9/18/18
CH. BY:
DATE:
SCALE: 1"=30'

File No. 0952
Sheet
2
of 3