


I:\1 Current Projects\117040 - M Street Improvements at Bear Creek (RSTP)\Dwg\0970.dwg

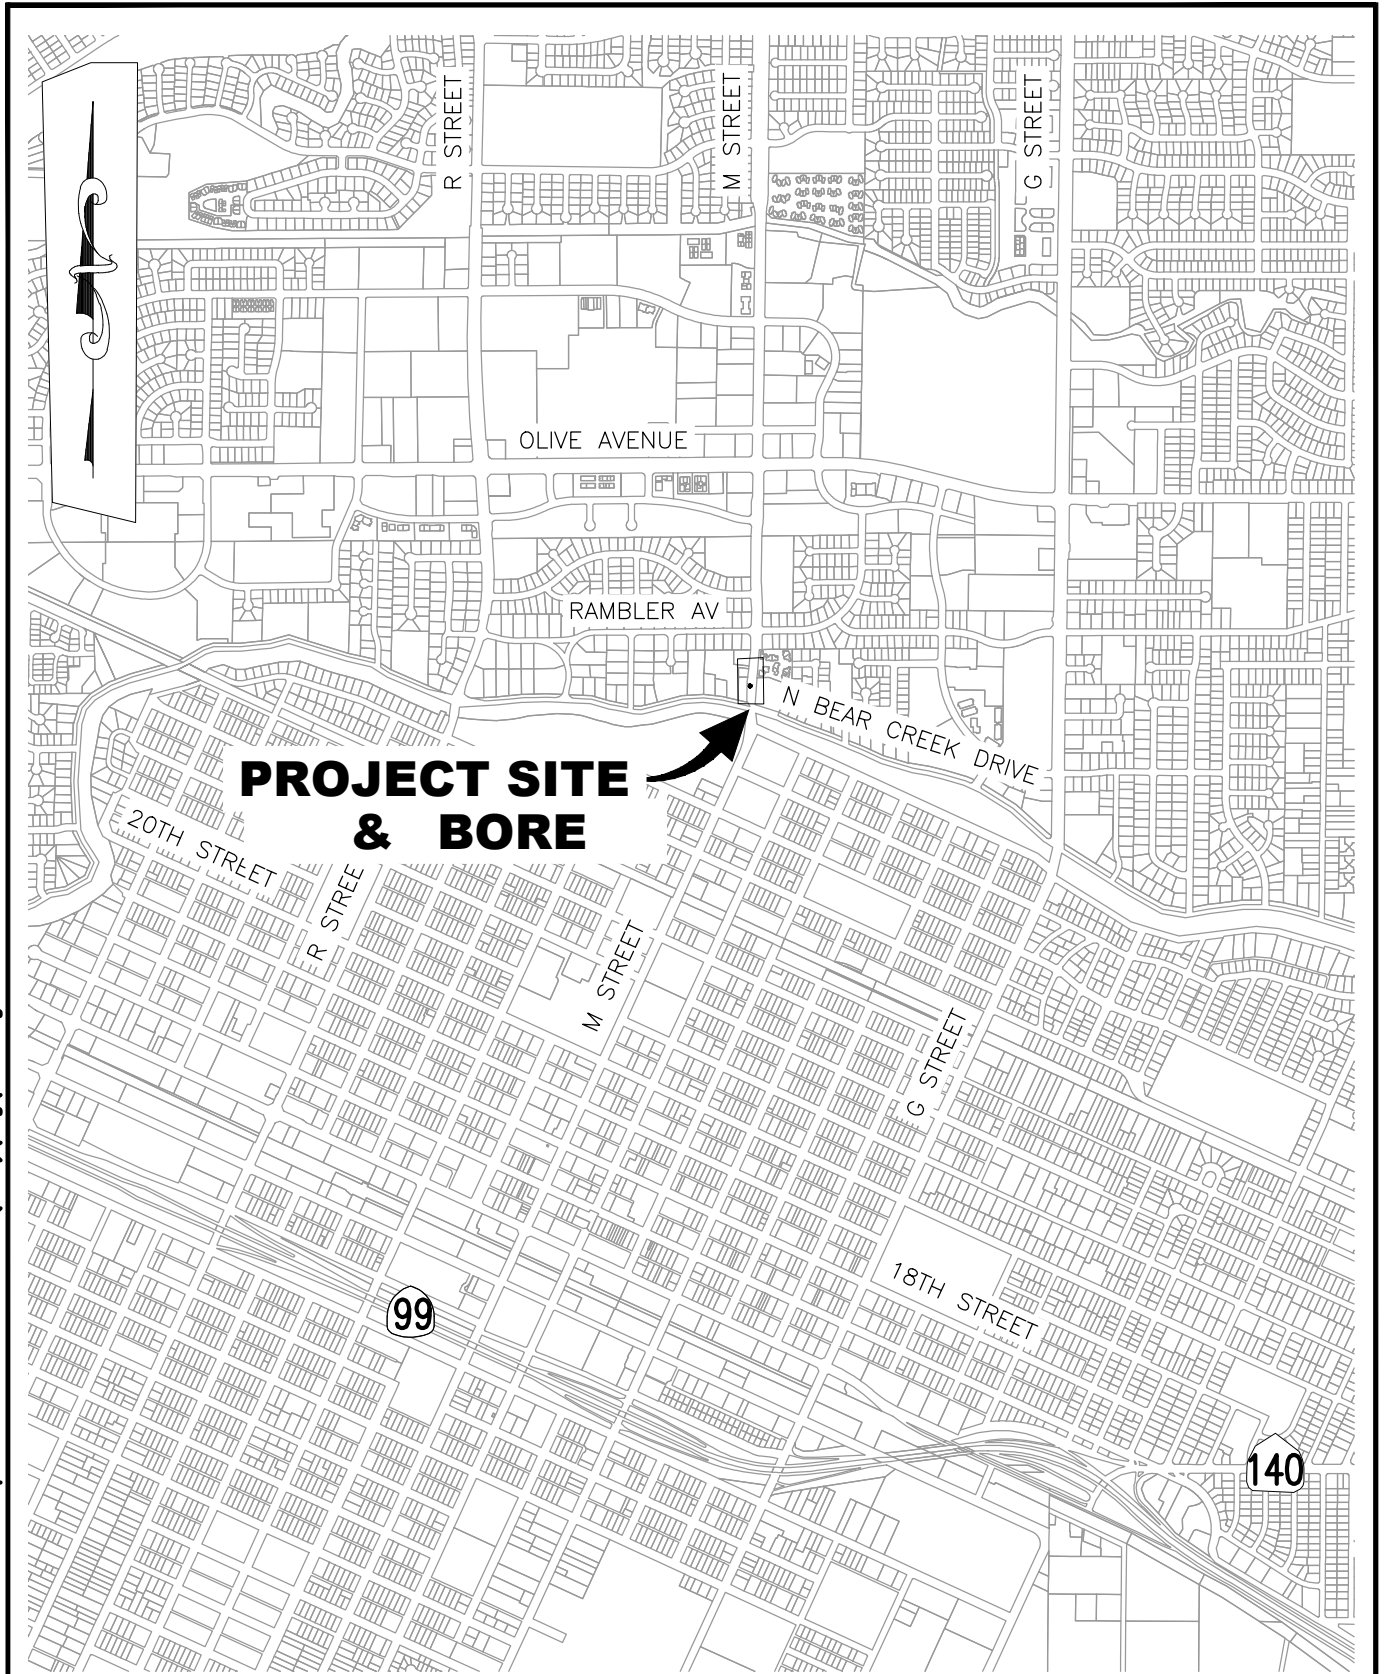

ENGINEERING DEPARTMENT

CITY OF MERCED, CA.

LOCATION MAP-PROJECT #117040

SHEET 1 OF

DRAWN: JDS

APPROVED BY:

DATE

DATE: 12/8/17

DWG.: 0970

CITY ENGINEER

1