


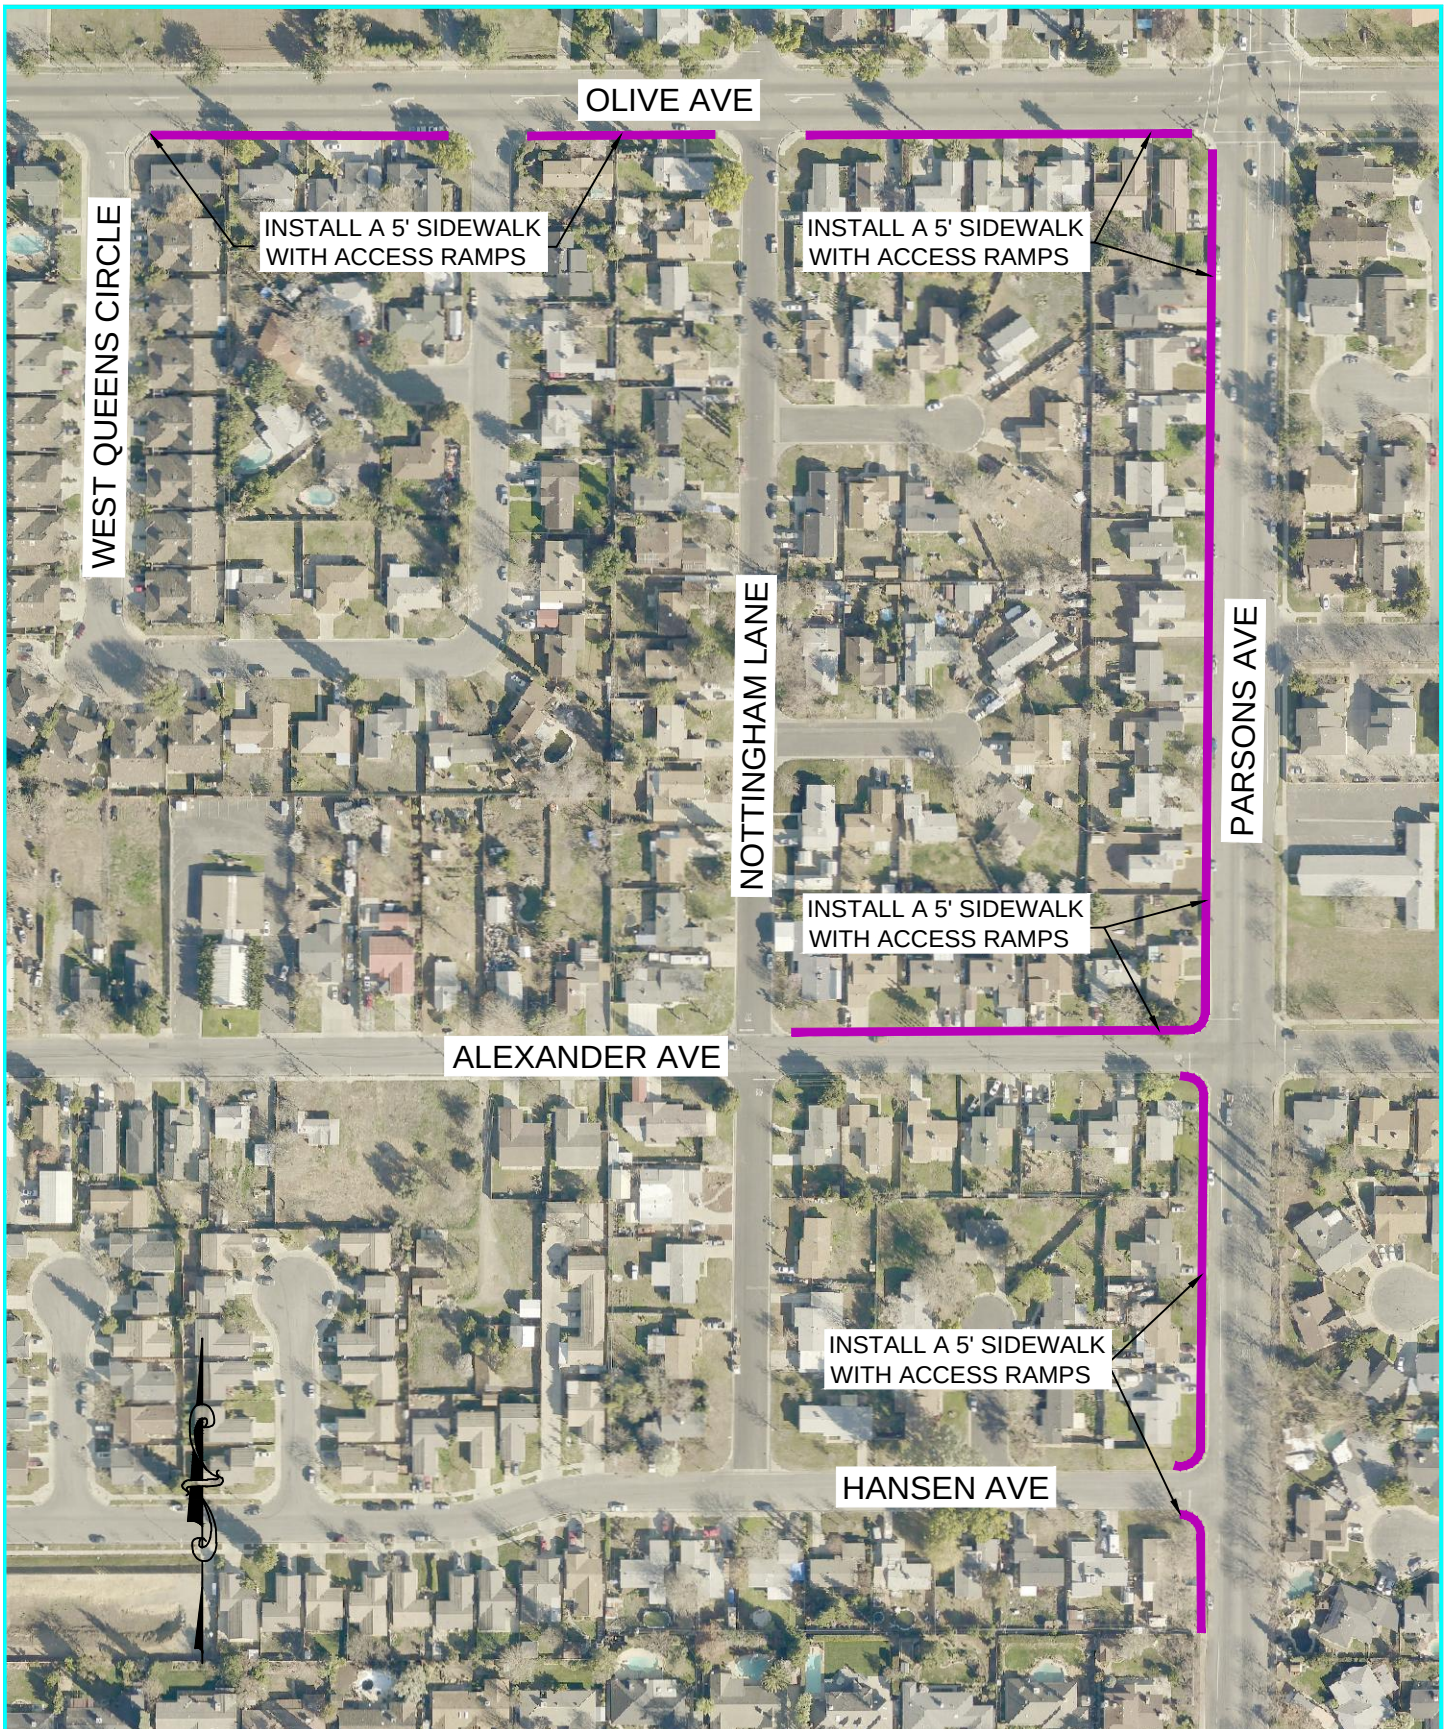

City of Merced
"Gateway to Yosemite"

DEVELOPMENT SERVICES
ENGINEERING PROJECTS AND STANDARDS
678 W. 18th Street (209) 385-6846

CMAQ 2018
SIDEWALKS ALONG
PARSONS AVE, HANSON AVE,
ALEXANDER AVE AND OLIVE AVE

DR. BY: CARDOSO
DATE: 12/31/18
CH. BY:
DATE:
File No.
SCALE: 1"=200'