


I:\1 Current Projects\103031 - Brimmer Water Main\Drawg\0981.dwg

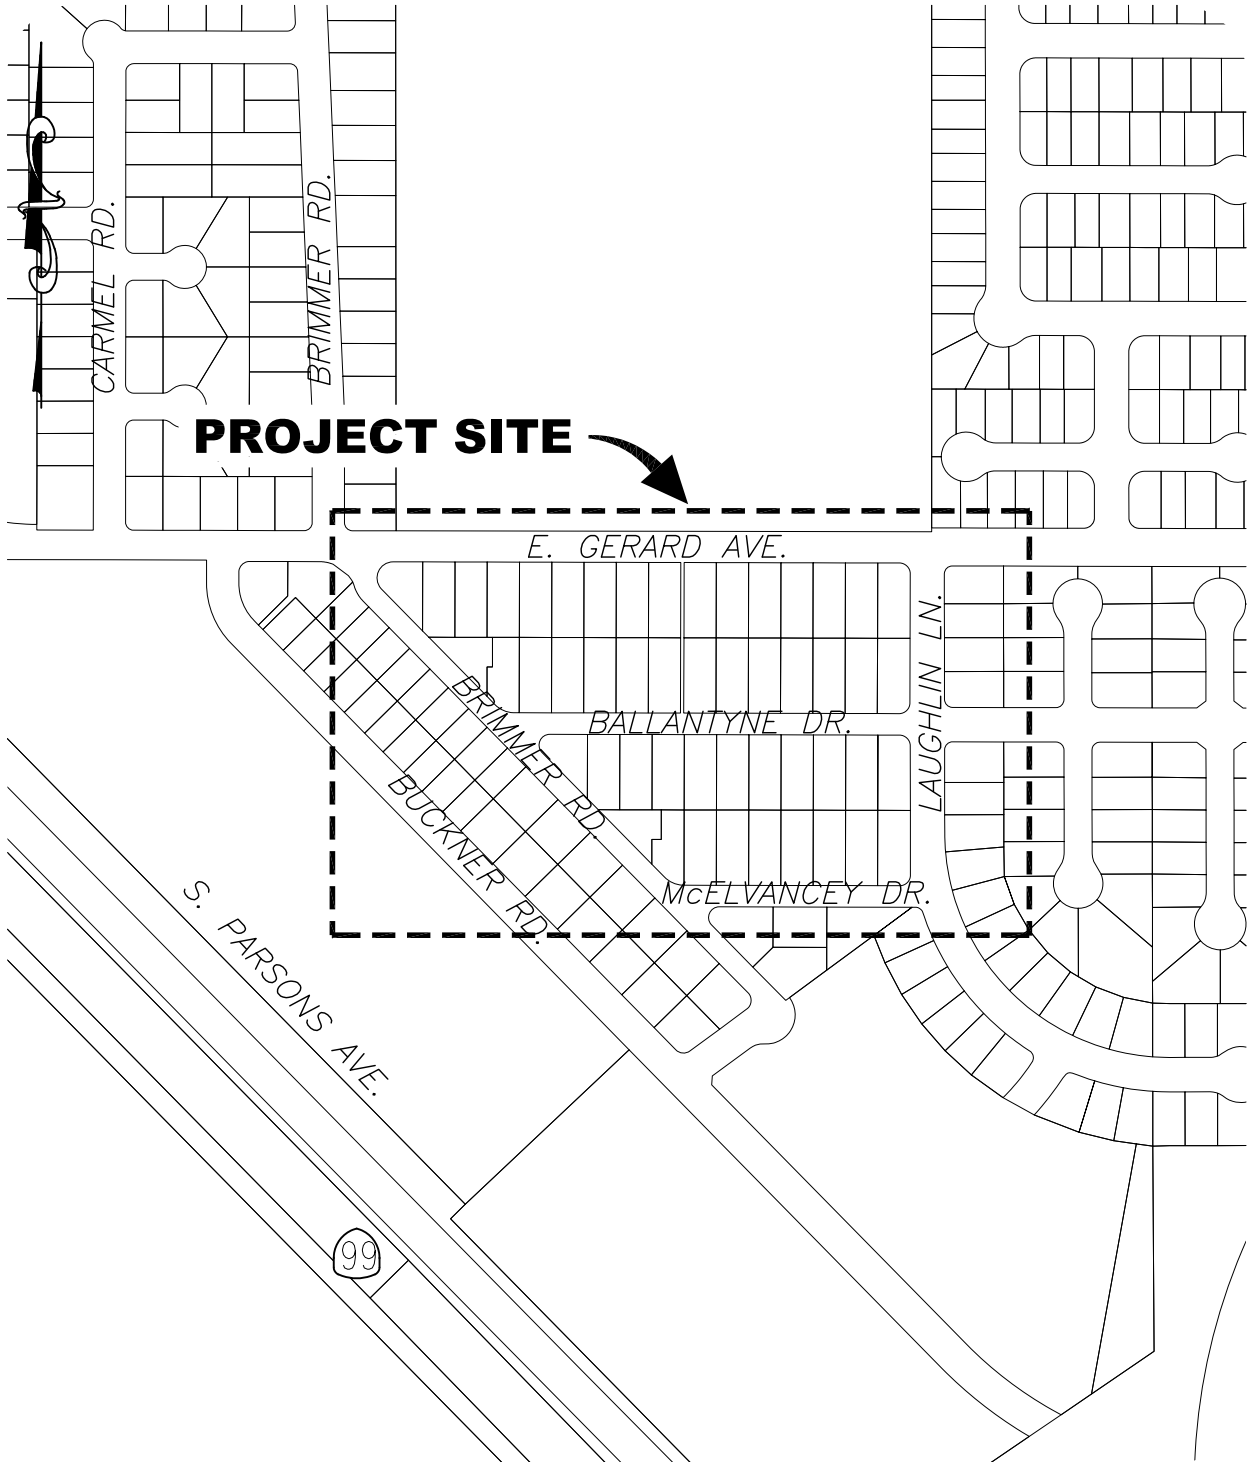

LOCATION MAP

NOT TO SCALE



City of Merced
"Gateway to Yosemite"

DEVELOPMENT SERVICES
ENGINEERING PROJECTS AND STANDARDS
678 W. 18th Street (209) 385-6846

PROJECT NO. 103031
BRIMMER RD. WATER MAIN

DR. BY: PAF
DATE: 10/2/18
CH. BY:
DATE:
File No. 0981
SCALE: AS SHOWN