


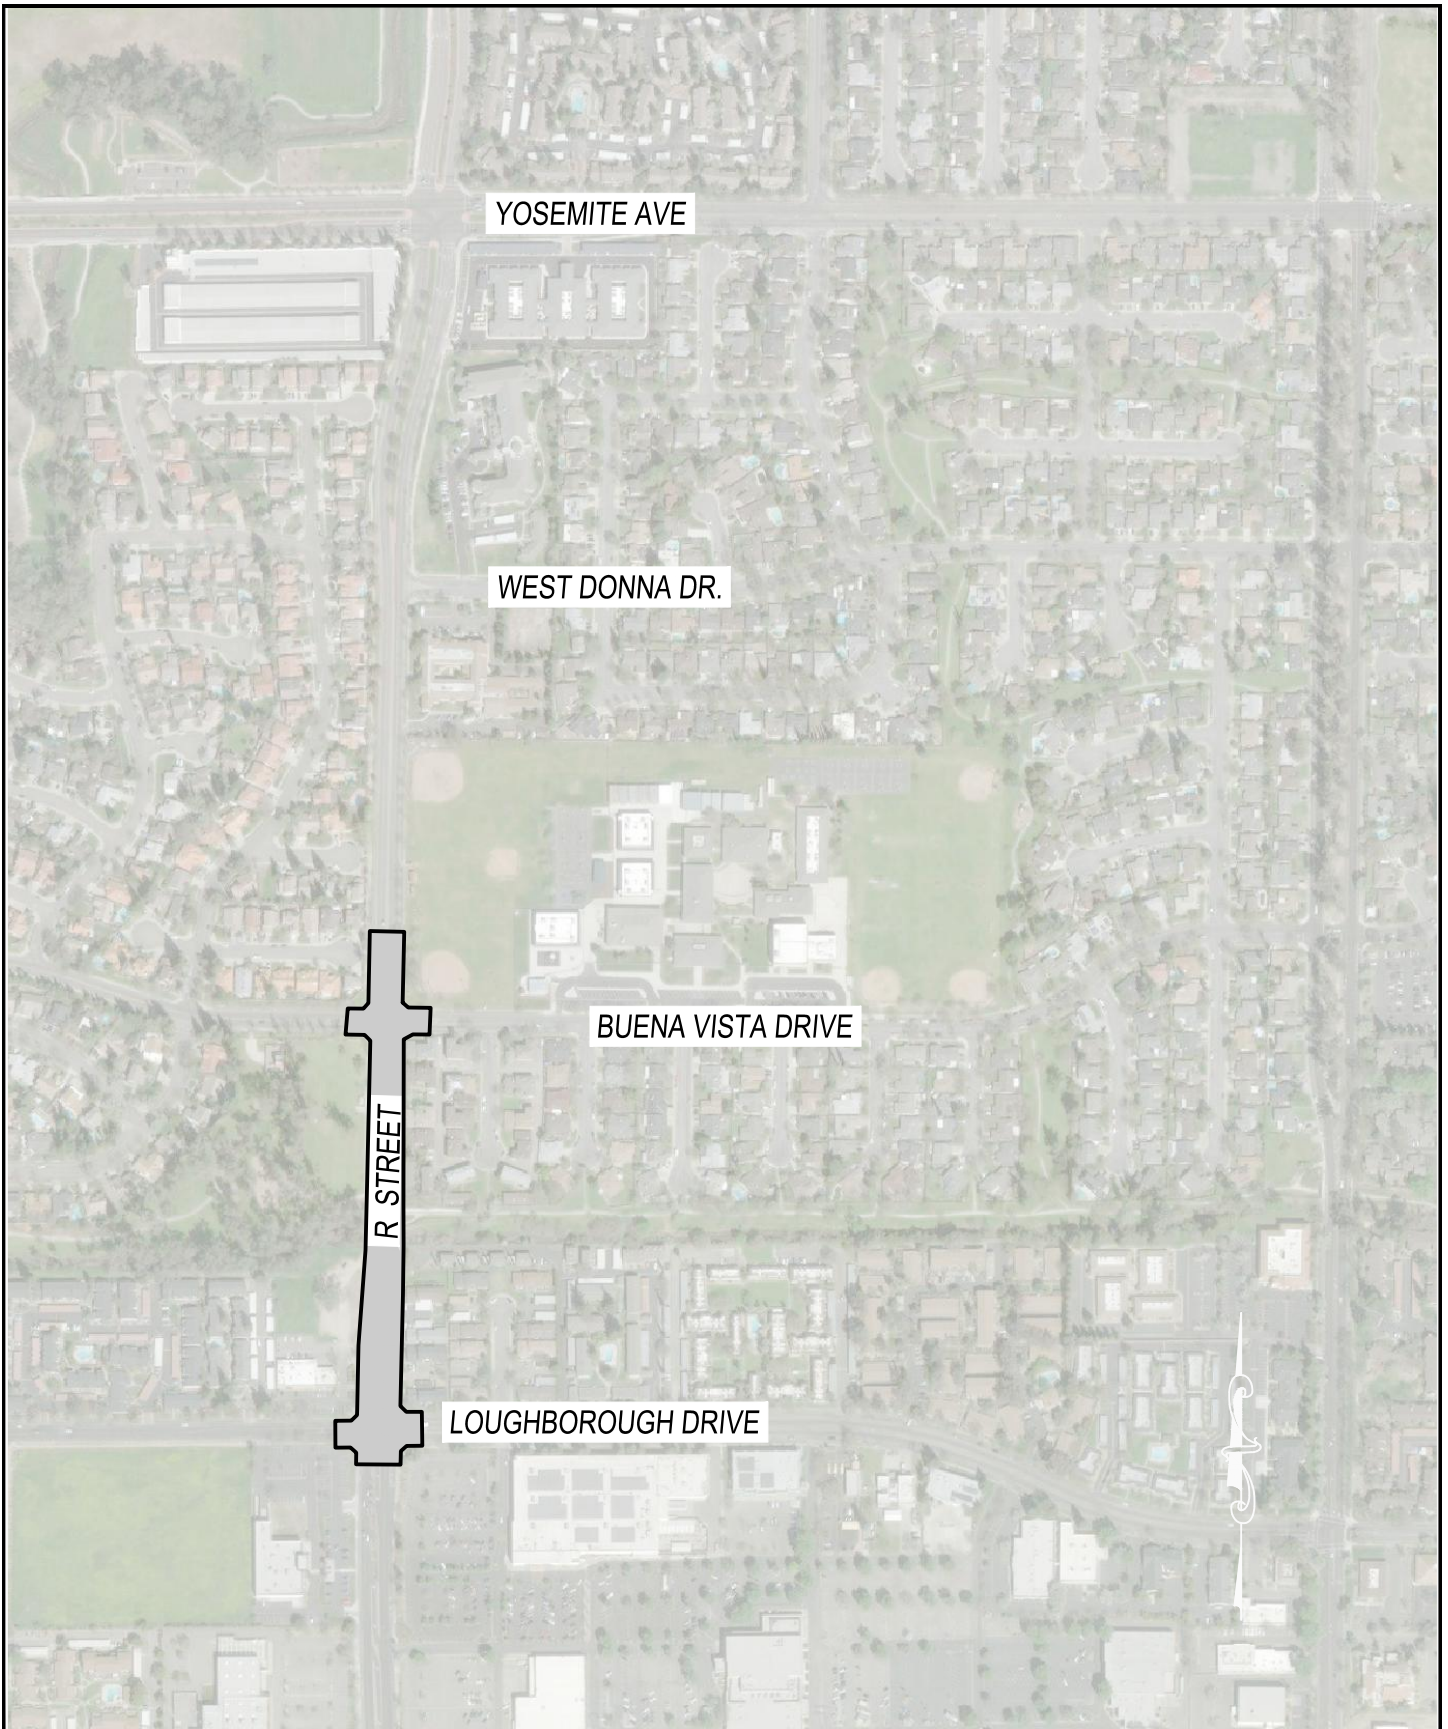

City of Merced
"Gateway to Yosemite"
DEVELOPMENT SERVICES
ENGINEERING PROJECTS AND STANDARDS
678 W. 18th Street (209) 385-6846

PROJECT No. 119003
R ST - Loughborough to Yosemite Ave
LOCATION MAP

DR. BY: M. Beltran
DATE: 4/4/19
CH. BY:
DATE:
File No.
SCALE: 1"=500'