

C-STORE EXTERIOR ELEVATIONS

PROPOSED YOSEMITE PLAZA
GURU ARDASS, INC.
1295 WEST YOSEMITE AVENUE
MERCED, CA 95348
A.P.N. 206-070-001

DATE 12-28-20
SCALE AS NOTED
DRAFTER Y.P
JOB NUMBER 20-059
SHEET

888

3/15" or 1'-0"	1
----------------	---







AND THE SAME MAY NOT BE REPRODUCED, USED OR DISCLOSED WITHOUT THE WRITTEN CONSENT OF MEDLINE INFORMATION MANAGEMENT, INC.

1

MATERIAL LEGEND

- STUCCO 1/2" CEMENT PLASTER
CANOPY SUSPENDED CANOPY
AWNING AWNING
FS-3 10" FOAM STRIP

COLOR LEGEND

- | | |
|---|--|
|  | SW61
SHERWIN WILLIAMS
SW61 COLOR: NICE WHITE |
|  | SW62
SHERWIN WILLIAMS
SW62 COLOR: MOUNTAIN AIR |
|  | SW63
SHERWIN WILLIAMS
SW63 COLOR: RICH ORE |
|  | SW64
SHERWIN WILLIAMS
SW64 COLOR: RICH BLVD |
|  | SW65
STONE
OLIVE GRAY
CHALK GRAY STACSTONE |
|  | SW66
STONE
OLIVE GRAY
CASHMERE LUMINOUS |

STARS

3/16" = 1'-0"	4
---------------	---

SOUTH ELEVATION

3/16" = 1'-0"	3	EAST ELEVATION
---------------	---	----------------

WEST ELEVATION

NORTH ELEVATION



**Milestone
Associates**
Imaging Engineering
a California Corporation

1000 LINCOLN ROAD, SUITE 1002
YUBA CITY, CALIFORNIA 95901
TEL: 530-795-0700
FAX: 530-795-0607

ALDO J. TRILERO
PROJECT MANAGER

STAMP:

SUBMITTAL DATE

PLANNING DEPT: 11-04-80
BUILDING DEPT: .
PUBLIC WORKS: .
SURVEY: .

REVISIONS


No.	Description	Date

PROPOSED YOSEMITE PLAZA
GURU ARDASS, INC.
1295 WEST YOSEMITE AVENUE
MERCED, CA 95348
A.P.N. 206-070-001

SITE ELEVATION

DATE: 12-28-20
SCALE: AS NOTED
DRAWN BY: Y.P.
JOB NUMBER: 20-009
SHEET:

DD1.3

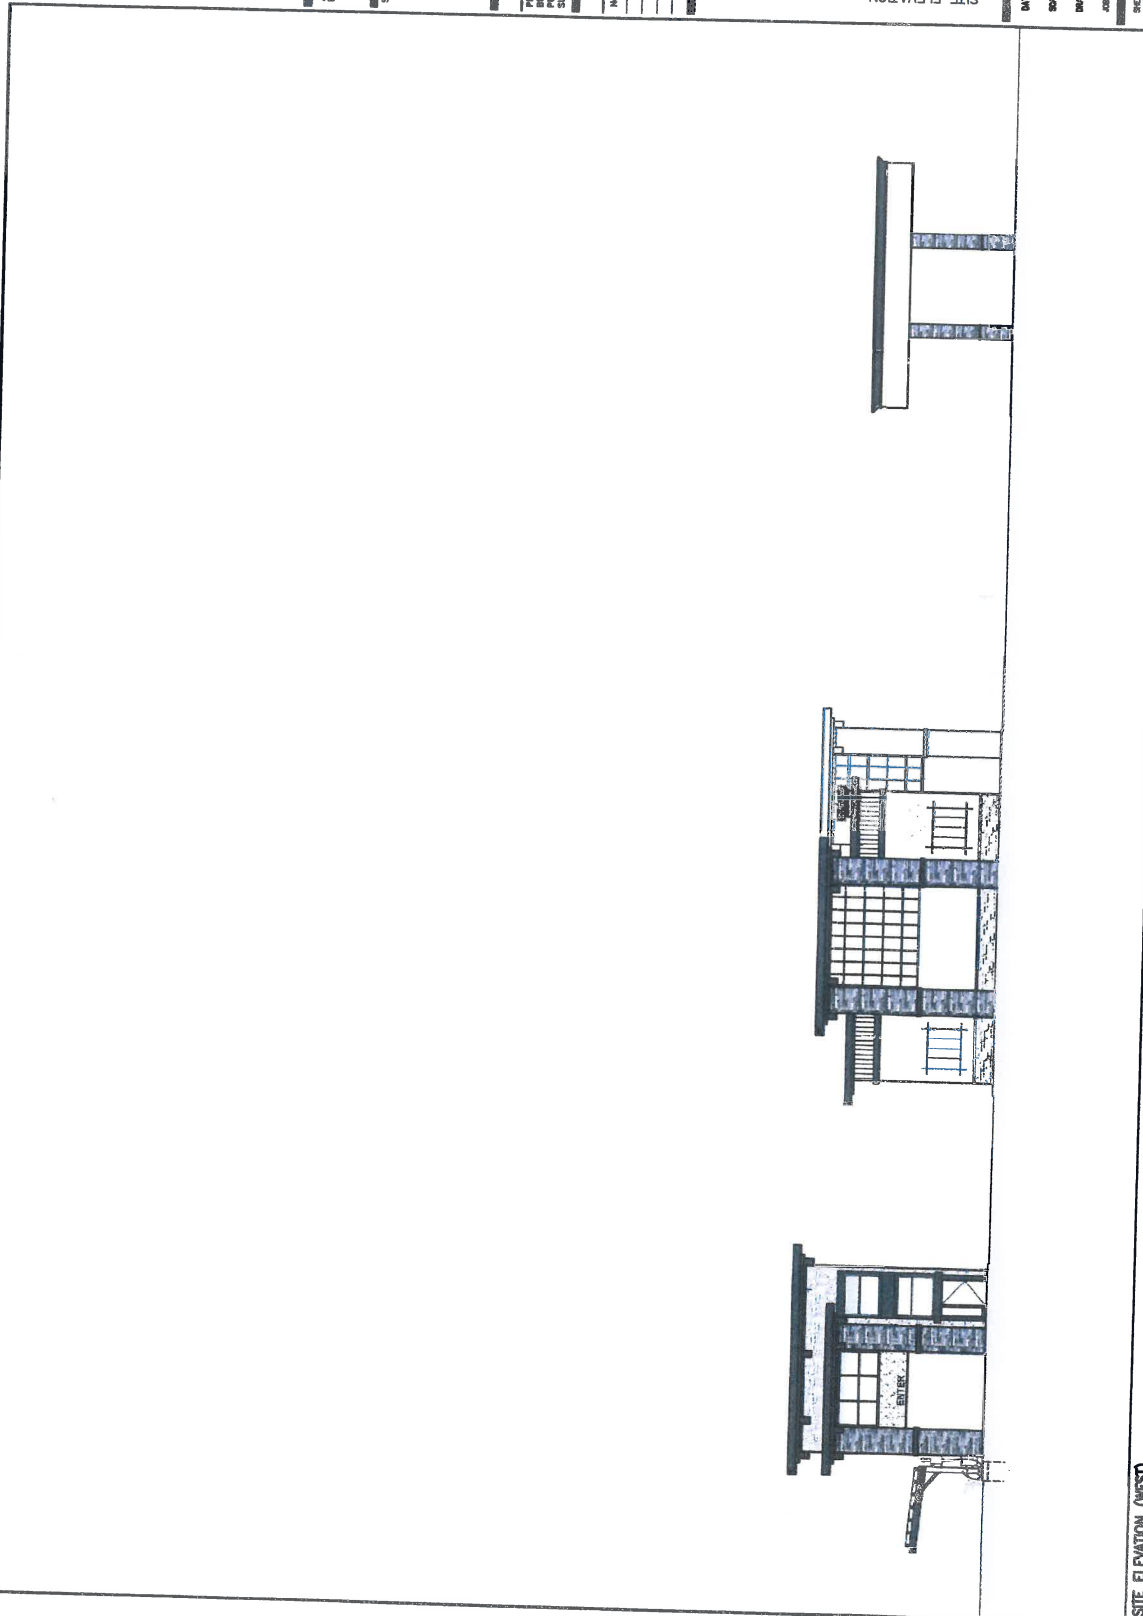

SITE ELEVATION (WEST)

ALL DRAWINGS AND RELATED DOCUMENTS ARE THE PROPERTY OF MILESTONE ASSOCIATES, INC. AND THE USER MAY NOT REPRODUCE THEM OR OTHERWISE USE THEM WITHOUT THE WRITTEN CONSENT OF MILESTONE ASSOCIATES, INC. © 2000 MILESTONE ASSOCIATES, INC. ALL RIGHTS RESERVED.

1/2" = 1'-0"

1



1600 LINCOLN ROAD, SUITE 1000
YUBA CITY, CALIFORNIA 95901

TEL: 530-755-4700
FAX: 530-755-4567

JO T. TRAUER
PROJECT MANAGER

5

SUBMITTAL DATE

PLANNING DEPT:	11-04-20
BUILDING DEPT:	.
PUBLIC WORKS:	.
SURVEY:	.

REVISIONS

[illegible]

CARWASH EXTERIOR ELEVATION

PROPOSED YOSEMITE PLAZA
GURU ARDASS, INC.
1295 WEST YOSEMITE AVENUE
MERCED, CA 95348
A.P.N. 206-070-001

DATE 12-28-20
 SALE AS NOTED
 WATER Y.P
 # NUMBER 20-059

DD11

MATERIAL LEGEND

STUCCO	3" CEMENT PLASTER TEXTURE: FINE SAND FINISH
CANOPY	SUSPENDED CANOPY
AWNING	AWNING
FIBS	10" FOAM STRIP
SHIELD	RUBBED WALL PANEL

COLOR LEGEND

P-1	SHERWIN WILLIAMS SWOOD COLOR: NICIE WHITE
P-2	SHERWIN WILLIAMS SW 5234 COLOR: MOUNTAIN AIR
P-3	SHERWIN WILLIAMS SW7008 COLOR: IRON ORE
P-4	SHERWIN WILLIAMS SWP449 COLOR: INKY BLUE
P-5	STONE: GLEN GERRY CHISEL GRAY STACOSTONE
P-6	STONE: GLEN GERRY CASHMERE LIMESTONE

5/16" = 1'-0"	4
---------------	---

SOUTH ELEVATION

WEST ELEVATION

3/16" = 1'-0"	3	EAST ELEVATION
---------------	---	----------------

2	1/18" = 1'-0"
---	---------------

NORTH ELEVATION

$\angle 15^\circ = 1'-0''$	9
----------------------------	---

ALL INFORMATION CONTAINED HEREIN IS UNCLASSIFIED EXCEPT WHERE SHOWN OTHERWISE BY THIS DOCUMENT. DATE 08-09-2017 BY 60322

UNCLASSIFIED//FOR OFFICIAL USE ONLY

1