


ATTACHMENT 3

581.58'

N66°56'10"W
441.82'

N48°25'

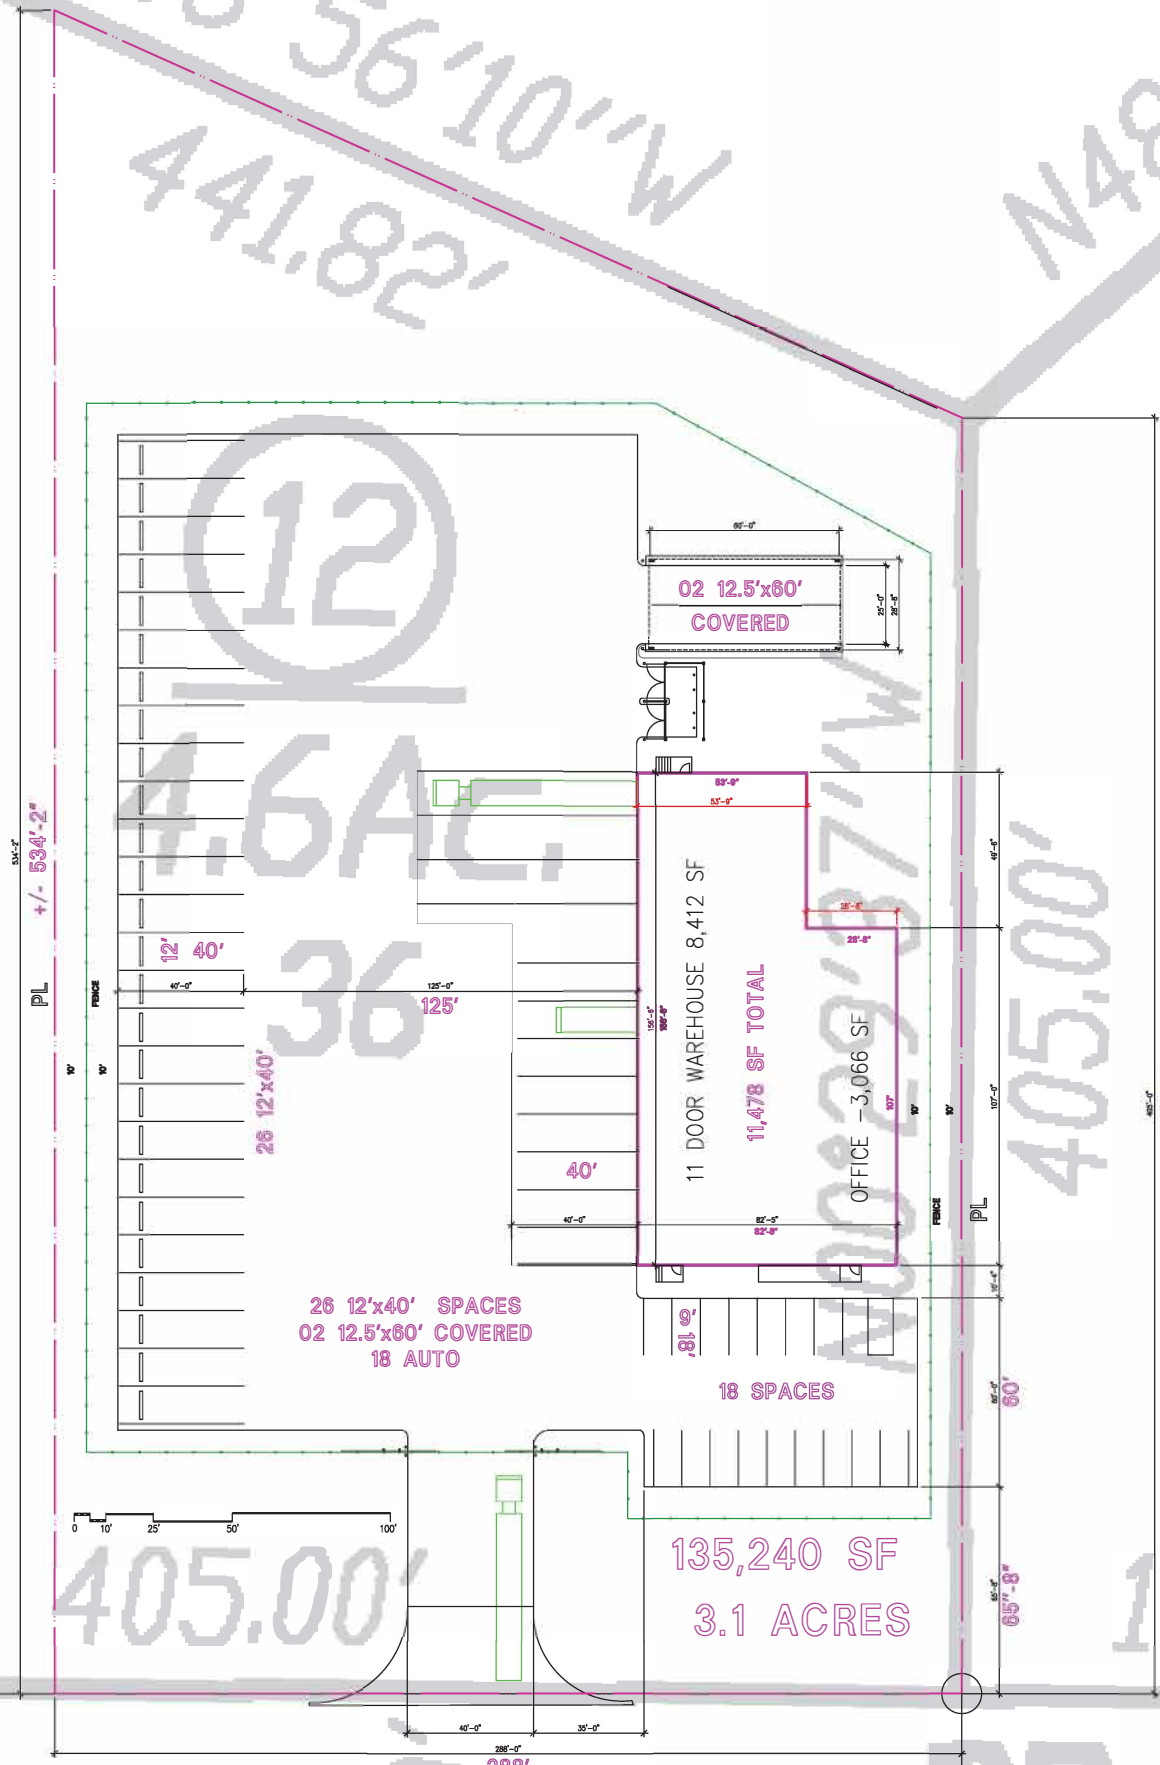

4.6 AC.

36

02 12.5'x60'
COVERED

11 DOOR WAREHOUSE 8,412 SF

11,478 SF TOTAL

OFFICE - 3,066 SF

26 12'x40' SPACES
02 12.5'x60' COVERED
18 AUTO

18 SPACES

135,240 SF
3.1 ACRES

405.00'

405.00'

288'
HAWK DRIVE

