





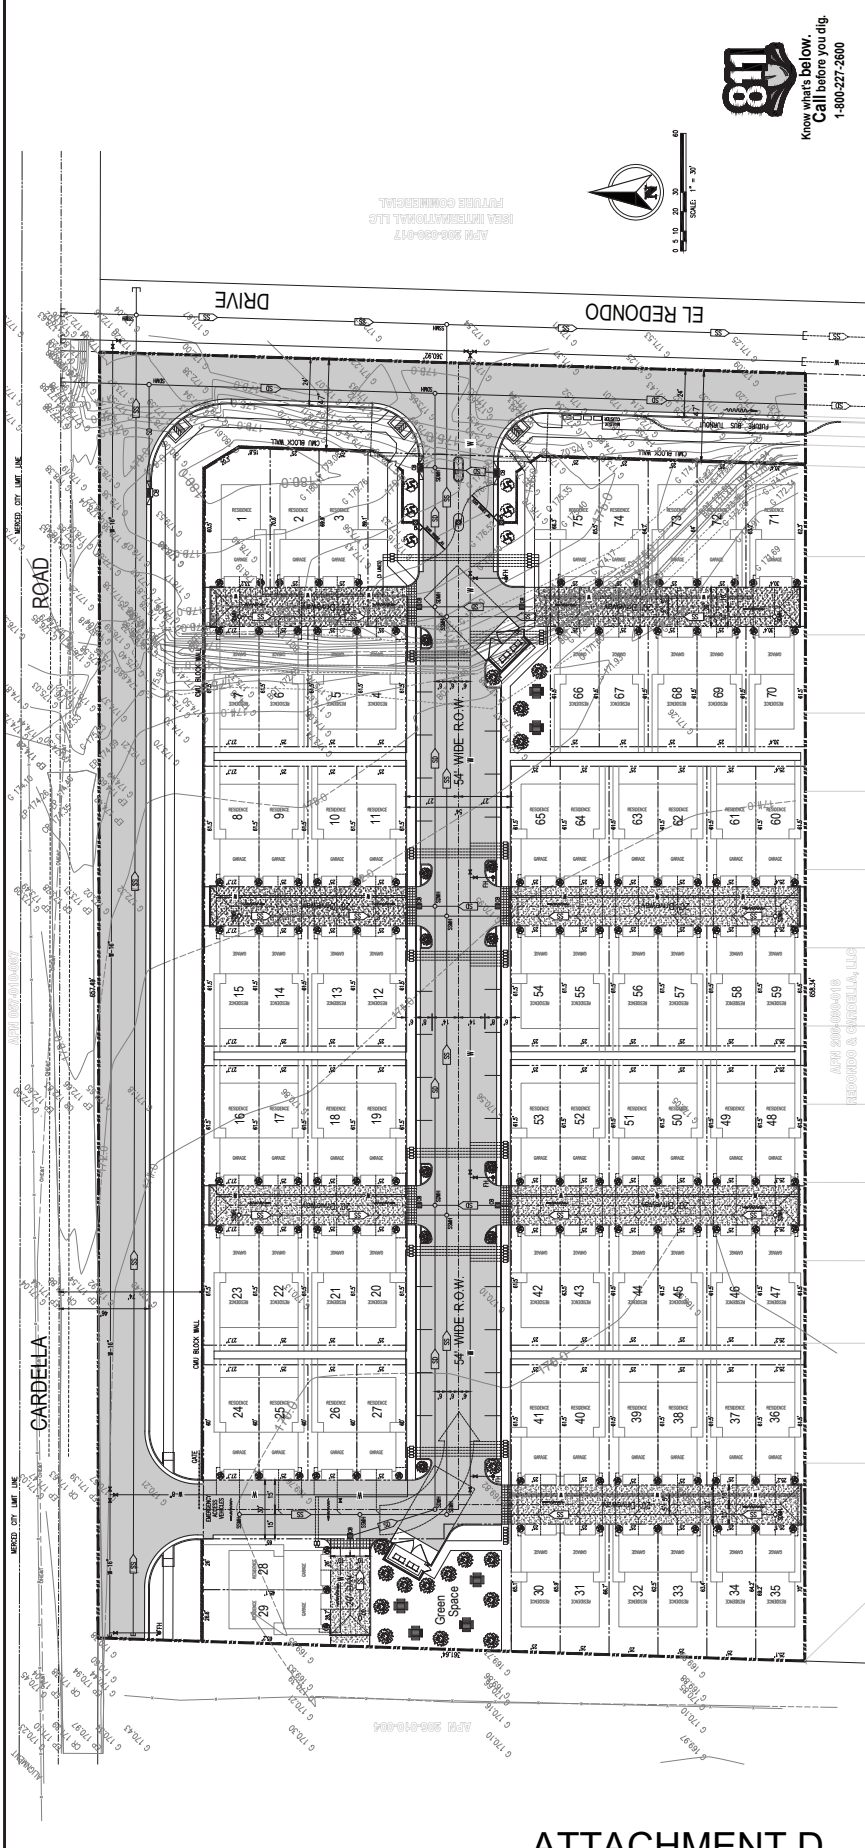

1 | 2-STORY DUPLEX LAYOUT

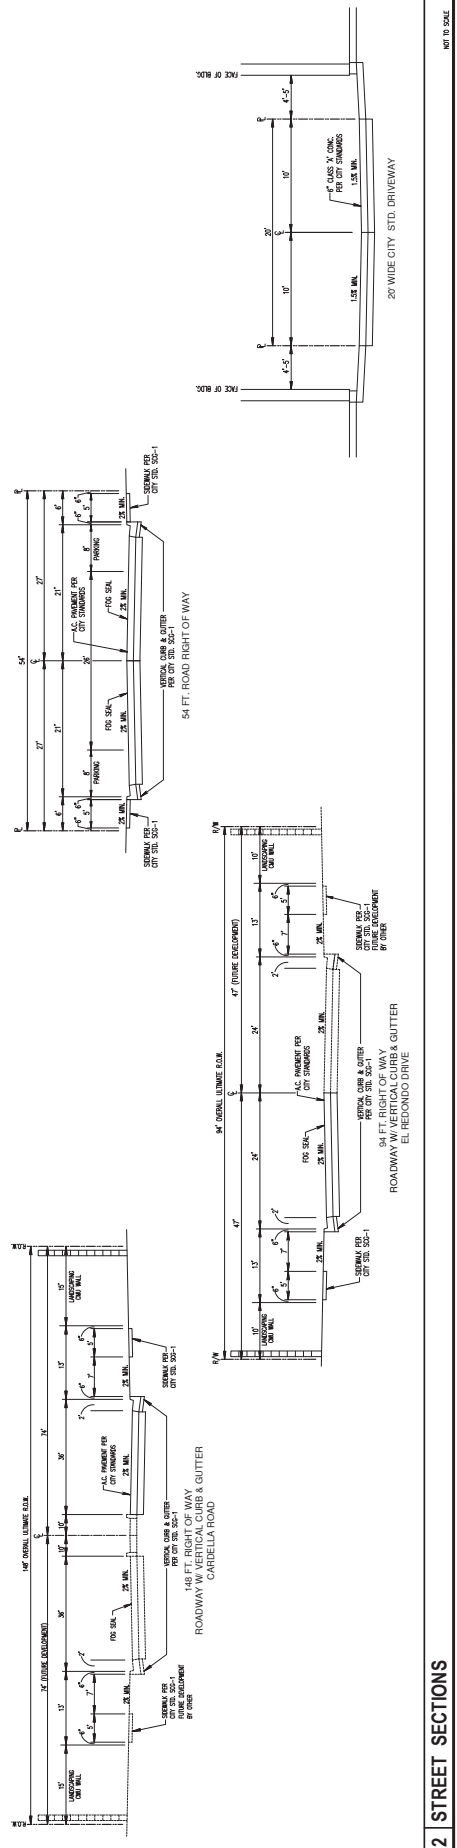

2 | STREET SECTIONS

