

EXISTING STORM MAIN
FOR "JOE HERB" BASIN


10 YEAR STORM VOLUMES REROUTED TO
"JOE HERB" BASIN

TOTAL DRAINAGE = 204,500 GALLONS
PUBLIC DRAINAGE = 50,900 GALLONS (25%)
PRIVATE DRAINAGE = 153,600 GALLONS (75%)

PUBLIC DRAINAGE AREA
THAT WILL CONNECT TO
NEW MAIN EXTENSION
(1.0 ACRES +/-)

STORM MAIN
EXTENSION

CONNECTION FOR
EXISTING SYSTEM
TO NEW MAIN
EXTENSION

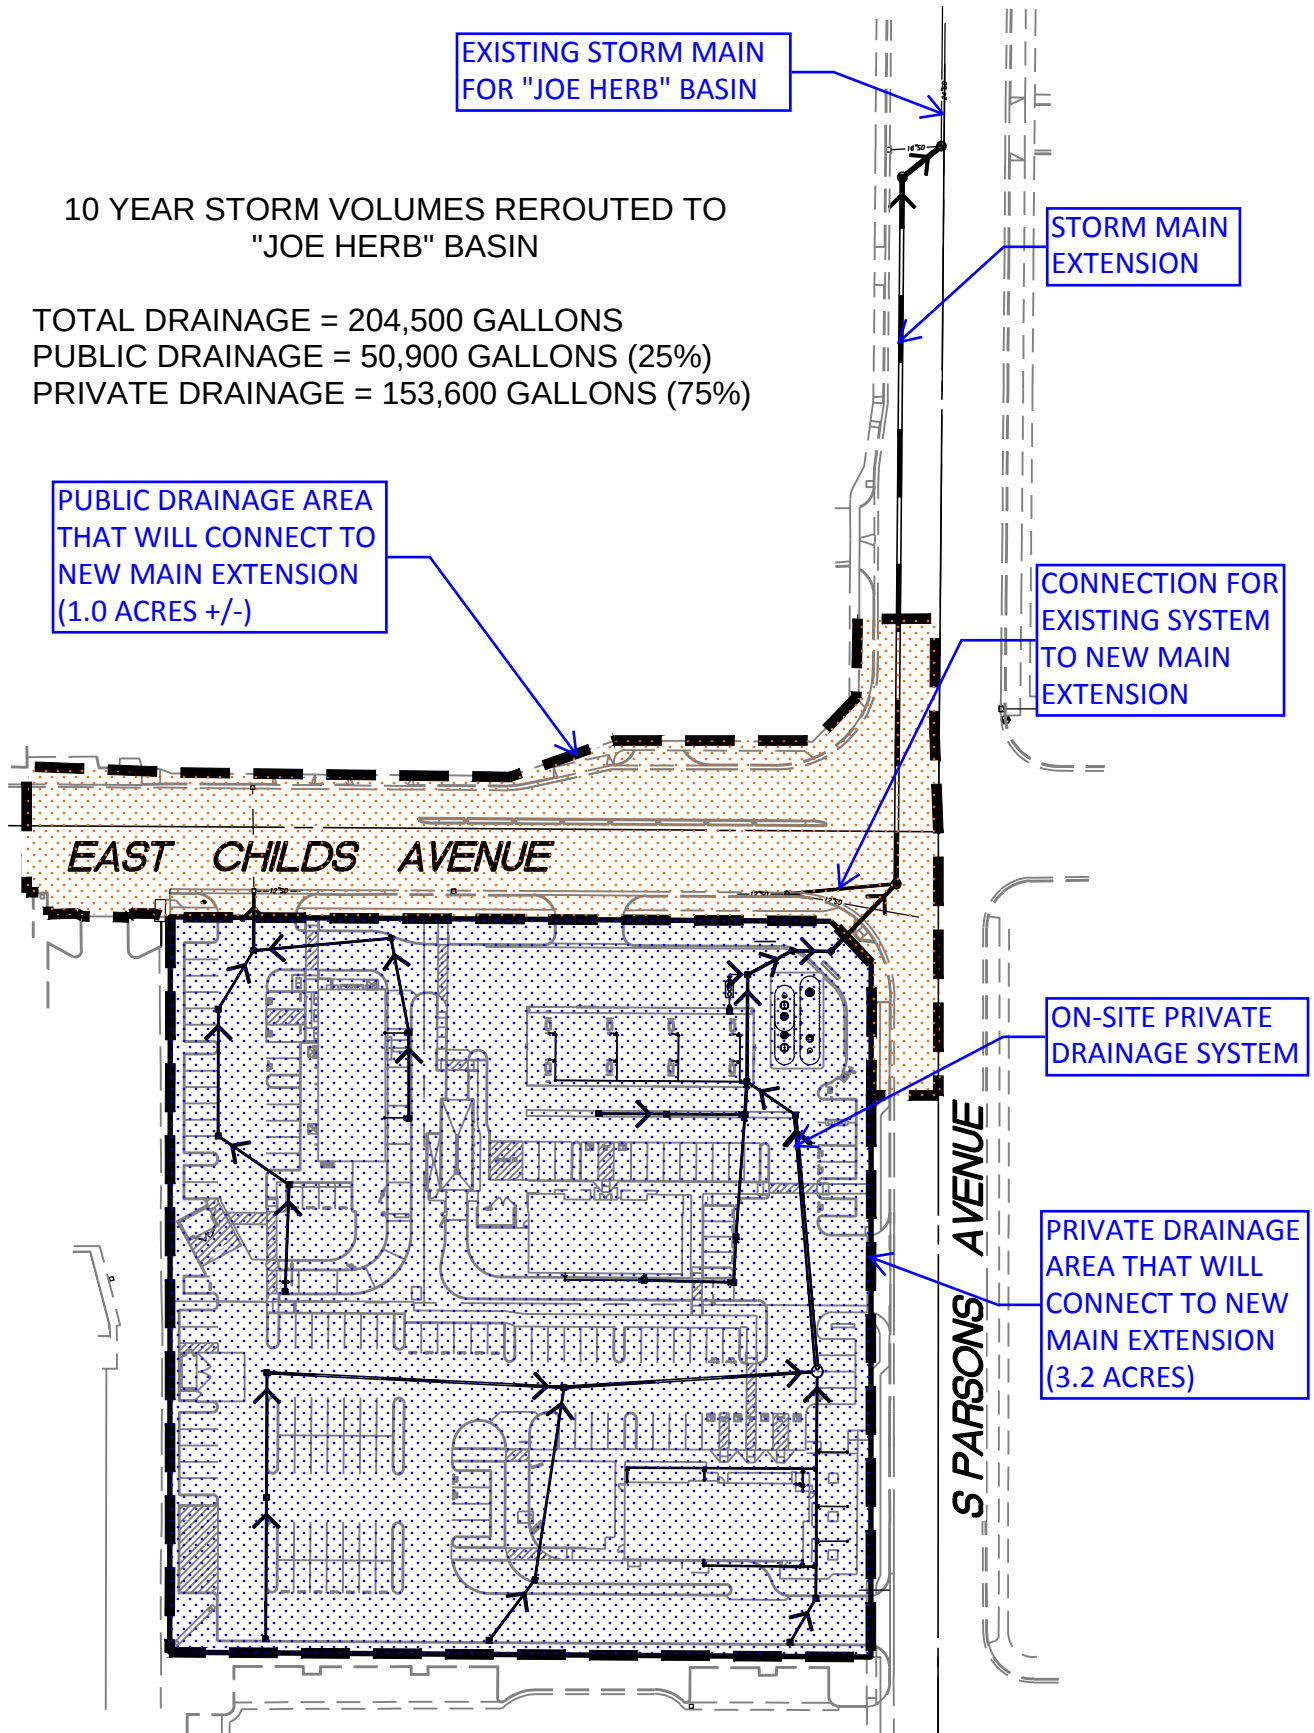

ON-SITE PRIVATE
DRAINAGE SYSTEM

PRIVATE DRAINAGE
AREA THAT WILL
CONNECT TO NEW
MAIN EXTENSION
(3.2 ACRES)



1"=100'

ATTACHMENT C