


LEGEND

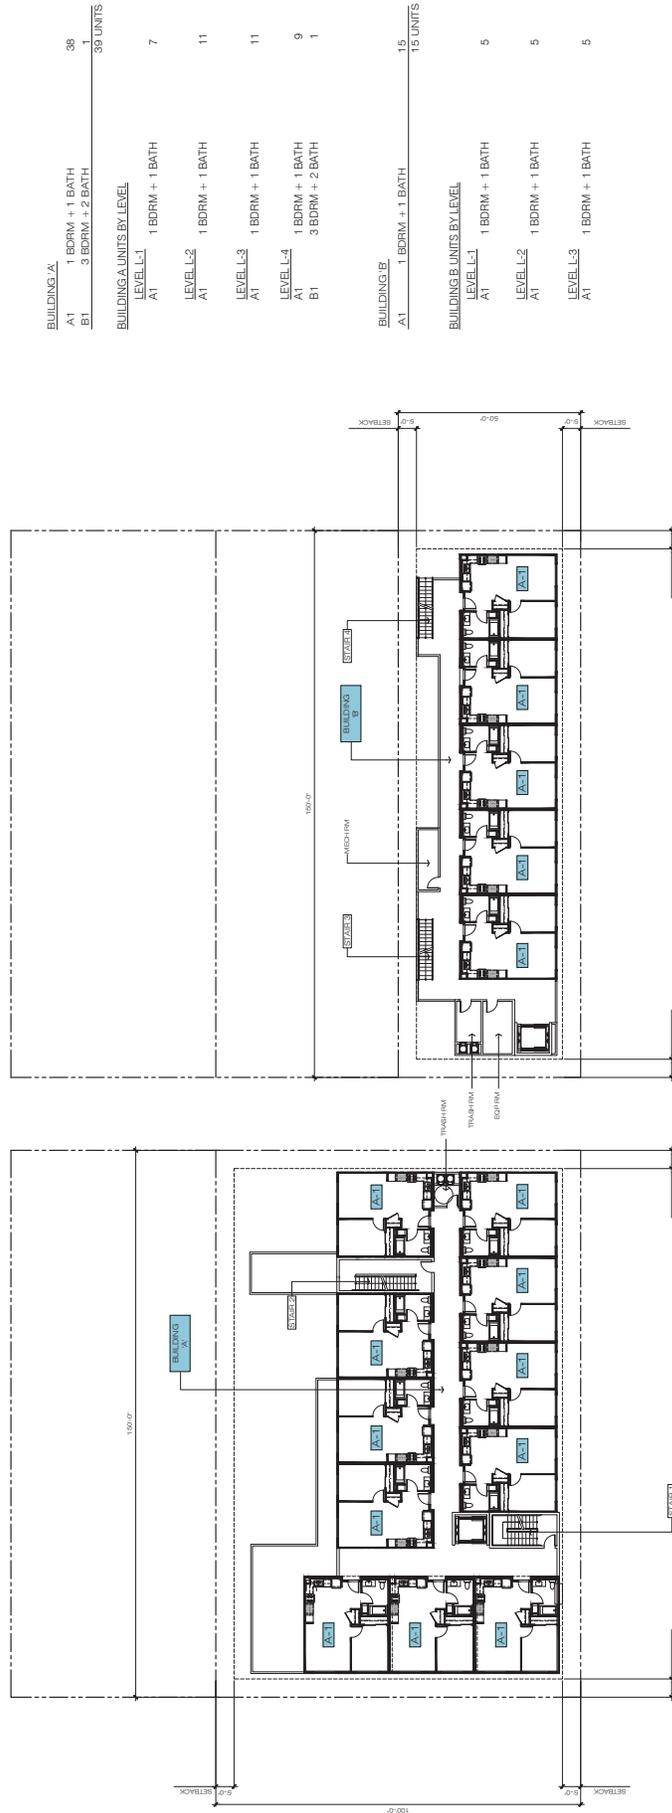

BUILDING A:

A1	1 BDRM + 1 BATH	38
B1	3 BDRM + 2 BATH	1
		39 UNITS

BUILDING UNITS BY LEVEL:

LEVEL L-1	A1	1 BDRM + 1 BATH	7
LEVEL L-2	A1	1 BDRM + 1 BATH	11
LEVEL L-3	A1	1 BDRM + 1 BATH	11
LEVEL L-4	A1	1 BDRM + 1 BATH	9
	B1	3 BDRM + 2 BATH	1

BUILDING B:

A1	1 BDRM + 1 BATH	15
		15 UNITS

BUILDING UNITS BY LEVEL:

LEVEL L-1	A1	1 BDRM + 1 BATH	5
LEVEL L-2	A1	1 BDRM + 1 BATH	5
LEVEL L-3	A1	1 BDRM + 1 BATH	5



MERCED

AN AFFORDABLE AND SPECIAL NEEDS LIVING

MERCED - CALIFORNIA




BUILDING PLAN
TYPICAL - LEVEL L-2 & L-3

No. MR220386 Date: 04.28.2023 02-02

ATTACHMENT G

LEGEND

BUILDING A:		
A1	1 BDRM + 1 BATH	38
B1	3 BDRM + 2 BATH	1
		39 UNITS
BUILDING UNITS BY LEVEL		
LEVEL L-1		
A1	1 BDRM + 1 BATH	7
LEVEL L-2		
A1	1 BDRM + 1 BATH	11
LEVEL L-3		
A1	1 BDRM + 1 BATH	11
LEVEL L-4		
A1	1 BDRM + 1 BATH	9
B1	3 BDRM + 2 BATH	1
BUILDING B:		
A1	1 BDRM + 1 BATH	15
		15 UNITS
BUILDING UNITS BY LEVEL		
LEVEL L-1		
A1	1 BDRM + 1 BATH	5
LEVEL L-2		
A1	1 BDRM + 1 BATH	5
LEVEL L-3		
A1	1 BDRM + 1 BATH	5

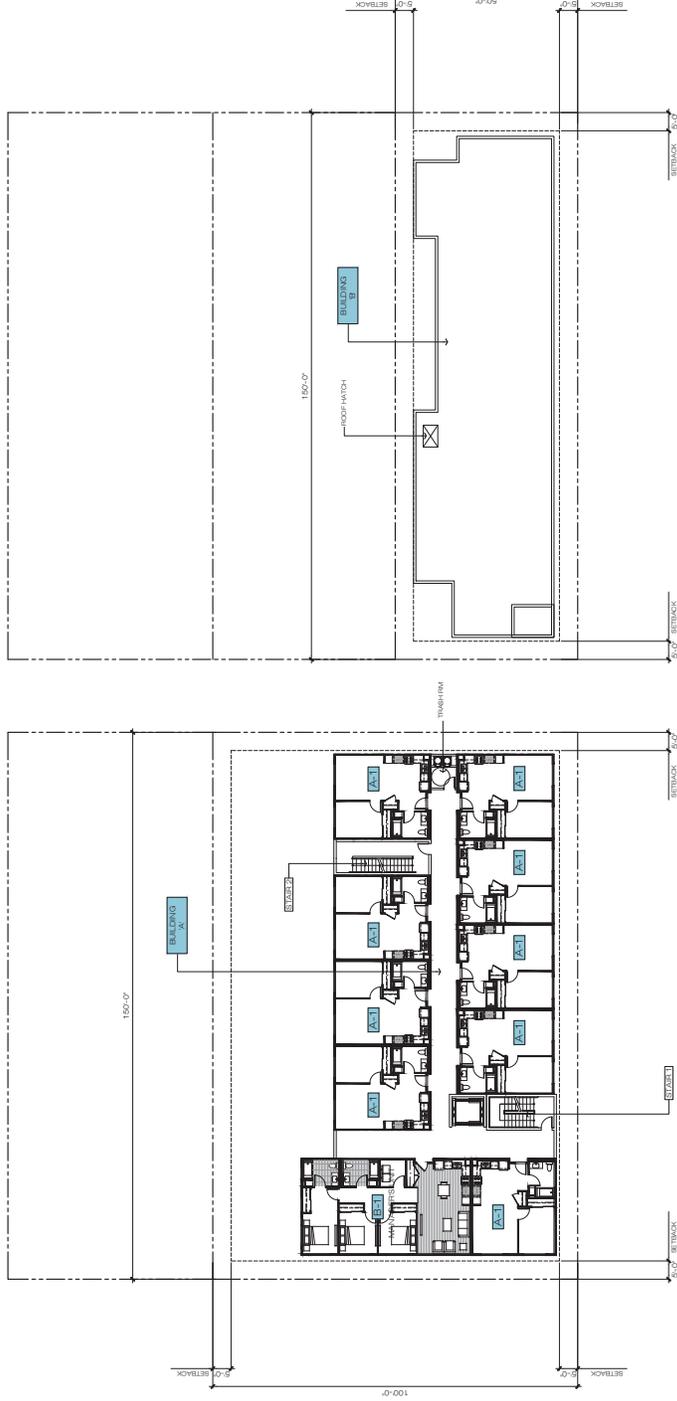

MERCED

AN AFFORDABLE AND SPECIAL NEEDS LIVING

MERCED - CALIFORNIA



BUILDING PLAN
LEVEL L-1

No. MR220386 Date: 04.28.2023 02-03



TYPICAL UNIT TYPE A



MANAGER'S UNIT PLAN



No. 1, MR220388 Date: 04.28.2023



MERCED
AN AFFORDABLE AND SPECIAL NEEDS LIVING
MERCED - CALIFORNIA