

EXHIBIT B

LEGEND

- MONUMENT FOUND AS DESCRIBED AND ACCEPTED
- MONUMENT SET 3/4" WITH R.C.E. 28159
- 284.11 ALL MEASUREMENTS ARE IN FEET AND DECIMAL FRACTIONS THEREOF.
- (R-1) REFERENCE DATA
- M.C.R. MERCED COUNTY RECORDS
- P.F.E. PUBLIC FACILITIES EASEMENT
- P.U.E. PUBLIC UTILITIES EASEMENT
- MONUMENT FOUND 3/4" I.P. W/ R.C.E. 10590 TAG, ACCEPTED.
- BOUNDARY LINE
- MONUMENT FOUND 3/4" I.P. W/ R.C.E. 28159 TAG, ACCEPTED.
- WITNESS CORNER, 5' ON LINE FROM TRUE CORNER UNLESS OTHERWISE SHOWN


CURVE	LENGTH	RADIUS	DELTA	CHORD
SUBDIVISION APPLICATION NO. 5283
OAKMONT VILLAGE UNIT NO. 8

BEING A SUBDIVISION OF REMAINDER J
AS SHOWN ON MAPS AND RECORDS IN
VOLUME 54 OF OFFICIAL PLATS, PAGES 44, 45, 46, M.C.R.

SECTION 17, T. 7 S., R. 14 E., M.D.B. & M.
CITY OF MERCED, MERCED COUNTY, CALIFORNIA

TOLLADAY, FREMMING
& PARSON
118 PARK AVENUE
MERCED, CA 95348-3421
TEL. (209) 723-2066

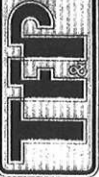


ENGINEERS - SURVEYORS - DESIGNERS - PLANNERS

VOLUME 55
PAGE 24
SHEET 3 OF 3

ABANDONMENT CONSISTS
OF THE 5' WIDE P.U.E.
WITHIN LOT 5.
(CROSS-HATCHED AREA)

ALL THAT PORTION OF THE 5' P.U.E. CONTAINED
WITHIN LOT 5 (PREVIOUSLY DEPICTED BY PARCEL
NUMBER 17 OF OFFICIAL PLATS, PAGES 48 & 49,
M.C.R.) IS ABANDONED BY THIS MAP.

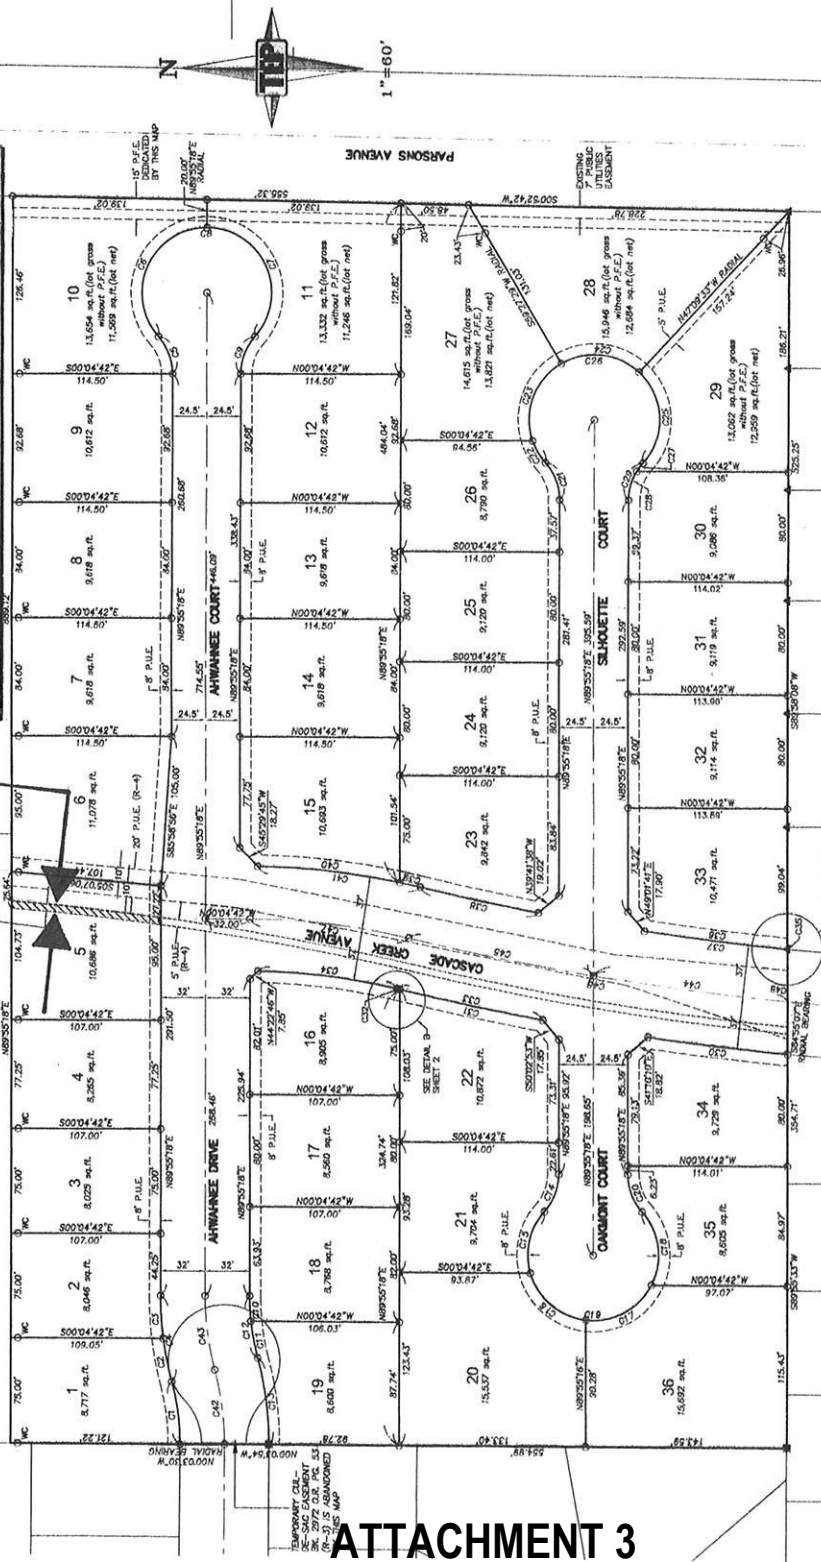

ATTACHMENT 3