


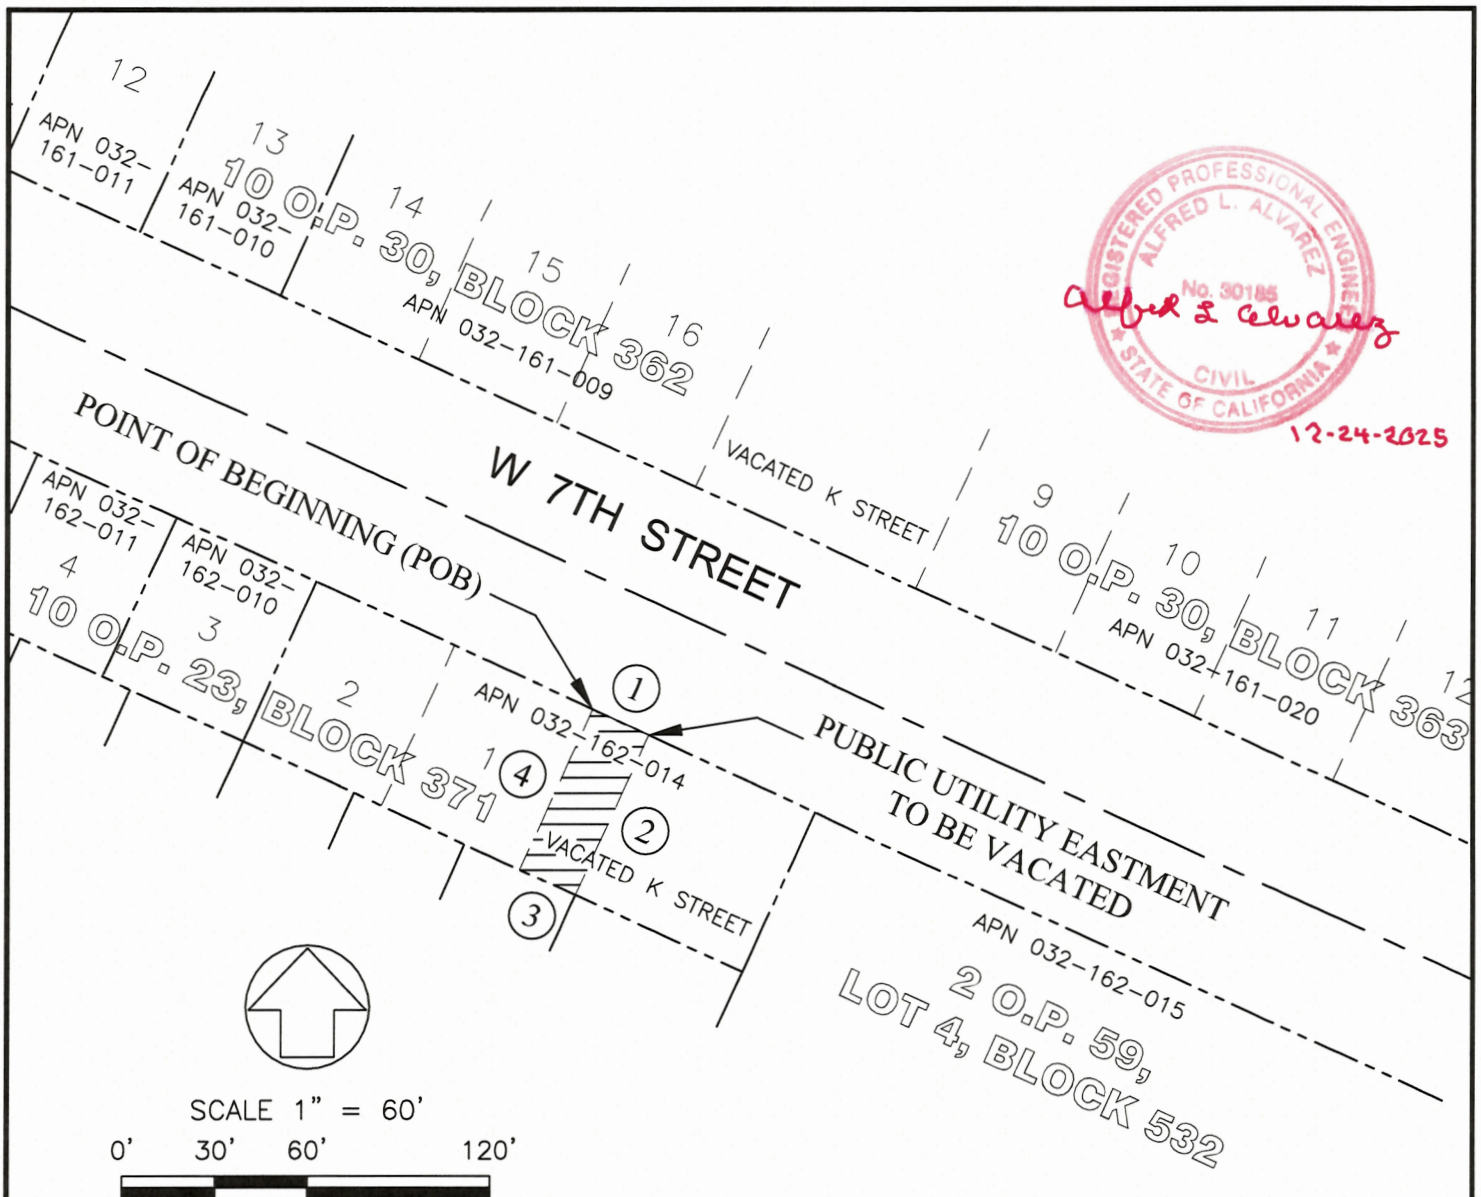

COURSE INDEX

- | | |
|---------------|------------|
| ① S 65° 20' E | 20.00 FEET |
| ② S 24° 40' W | 57.25 FEET |
| ③ N 65° 20' W | 20.00 FEET |
| ④ N 24° 40' E | 57.25 FEET |

REFERENCED DOCUMENTS

OFFICIAL MAP OF THE RESUBDIVISION OF PART OF ADJOINING ACREAGE PROPERTY IN THE CITY OF MERCED RECORDED IN VOLUME 10 OF OFFICIAL PLATS, PAGES 23-30, MCR.

RESOLUTION NO. 87-33, RESOLUTION OF THE CITY COUNCIL OF THE CITY OF MERCED ORDERING THE VACATION OF A PORTION OF A CERTAIN PUBLIC STREET COMMONLY KNOWN AS K STREET TO RESERVATION OF PUBLIC UTILITY EASEMENTS RECORDED IN VOLUME 2620 OF OFFICIAL PLATS AT PAGE 570, MERCED COUNTY RECORDS.

AA

ALFRED L. ALVAREZ, PE
CIVIL ENGINEERING - SURVEYING
 1350 PLYMOUTH AVENUE, ATWATER, CA 95301-9473
 alvarez1948@sbcglobal.net
 (209) 631-7834

EXHIBIT B
 SUMMARY VACATION OF EXCESS PUBLIC UTILITY EASEMENT AS DESCRIBED IN CITY OF MERCED RESOLUTION NUMBER 83-53, RECORDED IN VOLUME 2620 OF OFFICIAL RECORDS AT PAGE 570, MCR, LYING IN PORTION OF SECTION 25, T. 17 S., R. 13 E., M.D.B.&M. MERCED COUNTY, STATE OF CALIFORNIA

DRAWN BY: ALVAREZ
DATE REV 12/24/25
SCALE: AS SHOWN
SHEET: 2 OF 2