





E. YOSEMITE AVE.

PARSONS AVE.

# YOSEMITE & PARSONS


MERCED | CALIFORNIA

THE CIRRUS COMPANY | 24-048


DATE 04 | 30 | 24






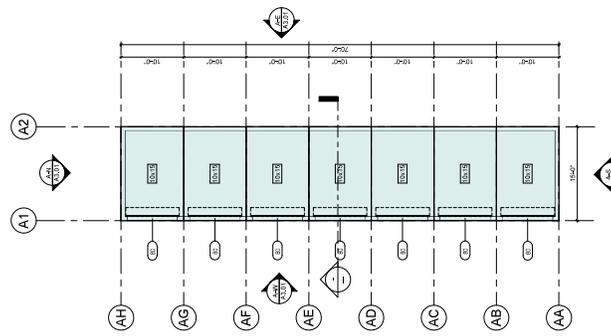

**1 FLOOR PLAN - BUILDING A, LEVEL 01**  
 1/8" = 1'-0"

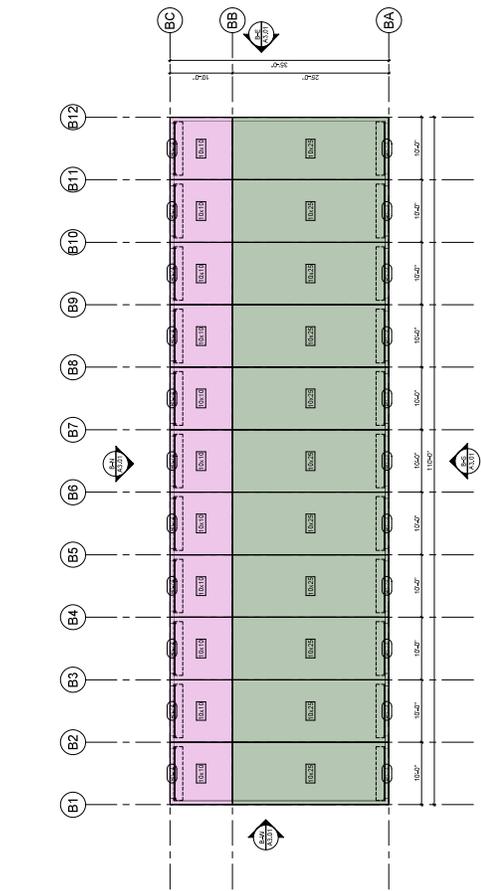

**2 FLOOR PLAN - BUILDING B, LEVEL 01**  
 1/8" = 1'-0"

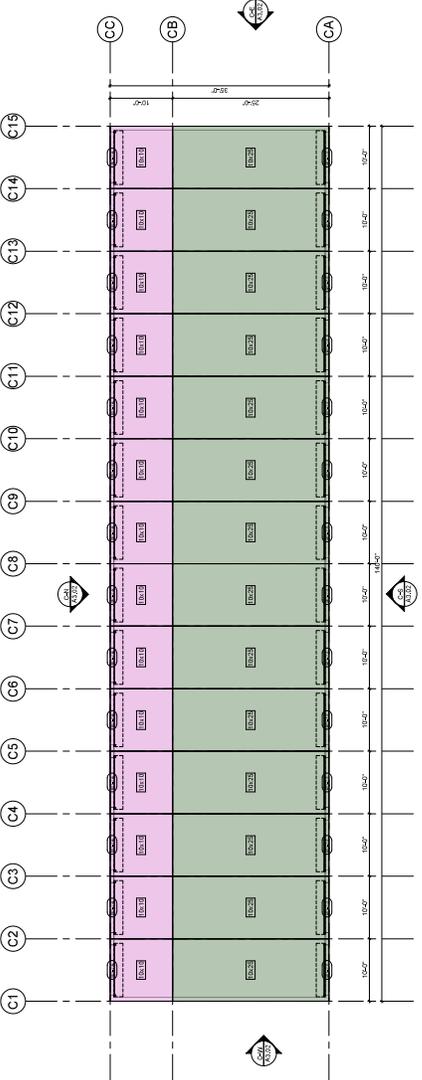

**3 FLOOR PLAN - BUILDING C, LEVEL 01**  
 1/8" = 1'-0"


**KEYNOTES:**

1	NOTE
---	------

**SHEET NOTES:**

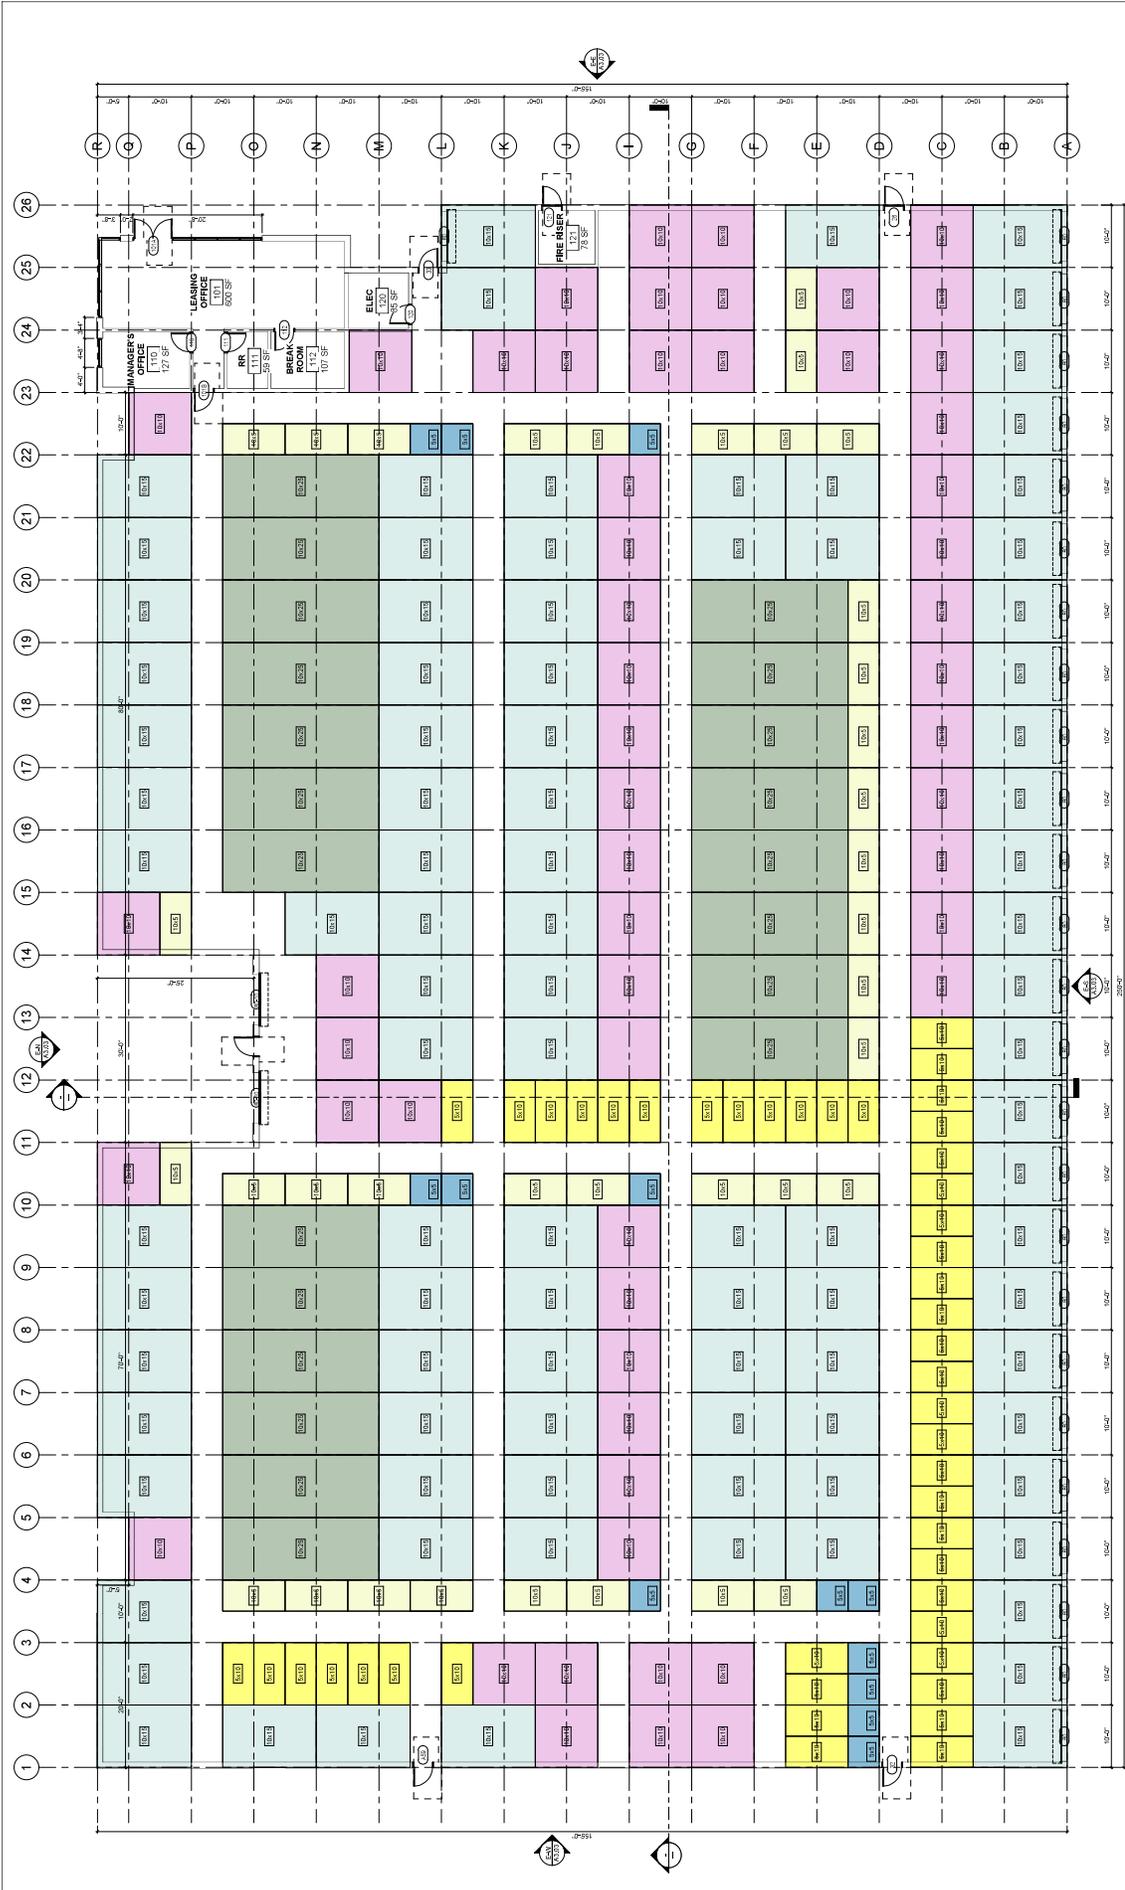

1 FLOOR PLAN - BUILDING E, LEVEL 01

SHEET NOTES:

- A. REFER TO GRID FOR ABBREVIATIONS, SYMBOLS AND GENERAL PROJECT NOTES.
- B. REFER TO ALL SHEETS FOR SCOPE AND ASSUMPTIONS.
- C. REFER TO ALL SHEETS FOR SPECIFIC WALL ASSEMBLY CONSTRUCTION.
- D. REFER TO ALL SHEETS FOR WINDOW MANUFACTURER SPECIFICATIONS FOR ACTUAL WINDOW TYPES.

KEYNOTES:

NO.	NOTE
1	
2	
