


ATTACHMENT 2

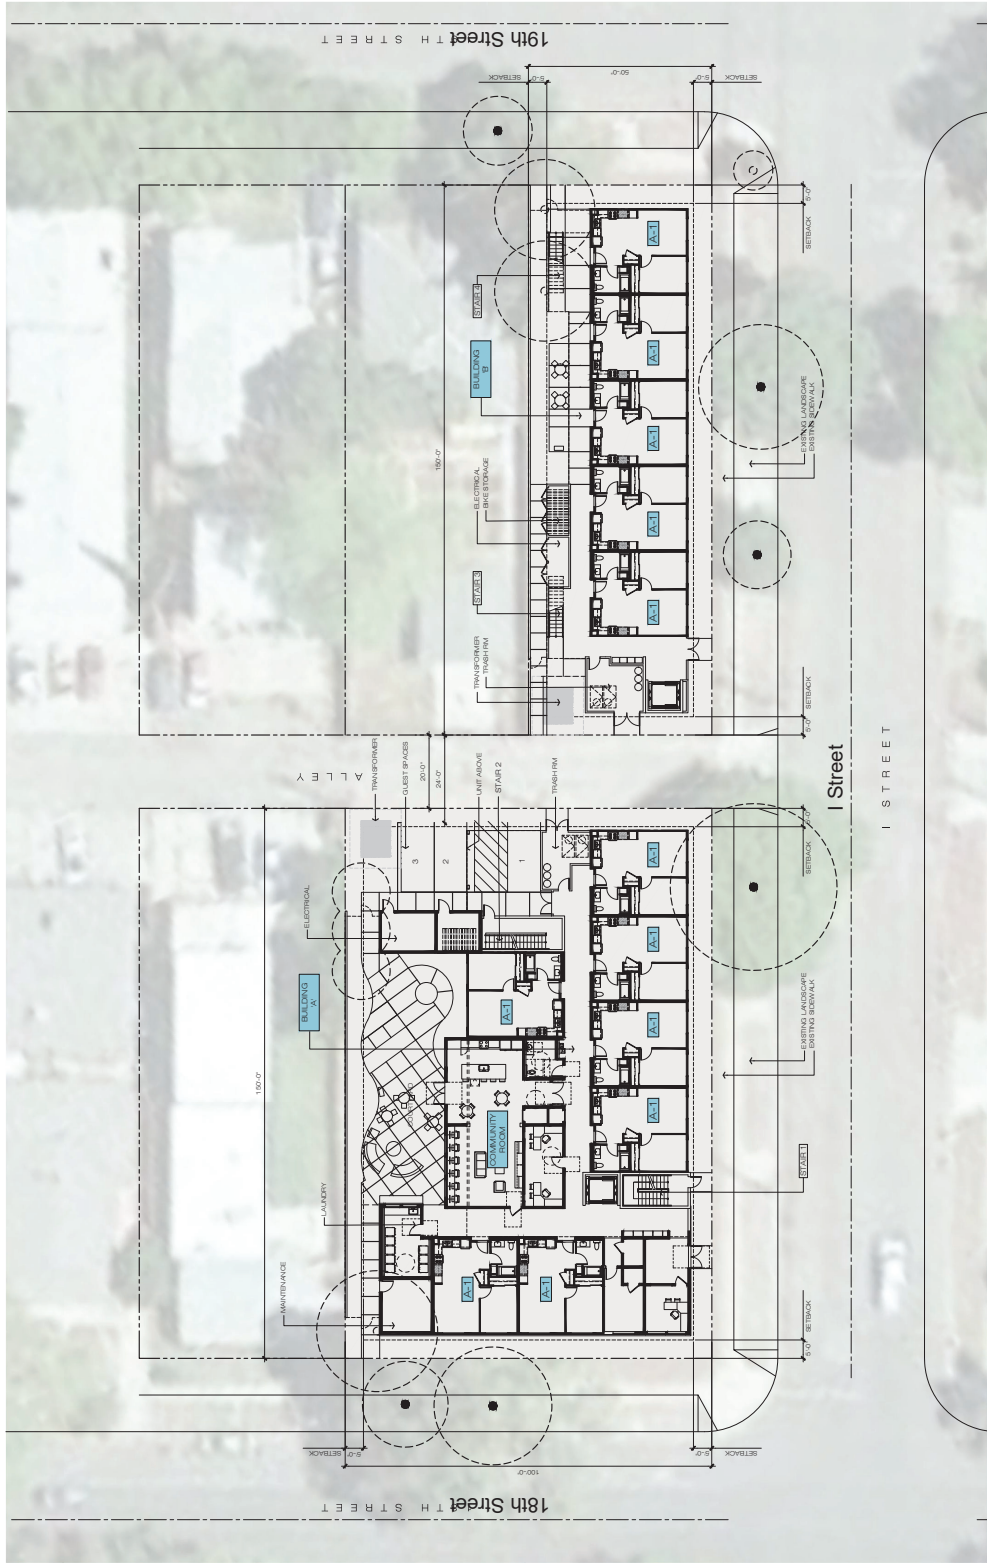

LEGEND

- STAIR 1 LEVEL L-1 TO ROOF
- STAIR 2 LEVEL L-1 TO LEVEL L-3
- STAIR 3 LEVEL L-1 TO LEVEL L-3
- STAIR 4 LEVEL L-1 TO LEVEL L-3

BUILDING A	
A1	1 BDRM + 1 BATH
B1	3 BDRM + 2 BATH
39 UNITS	

BUILDING A UNITS BY LEVEL	
LEVEL L-1	
A1	1 BDRM + 1 BATH
7	
LEVEL L-2	
A1	1 BDRM + 1 BATH
11	
LEVEL L-3	
A1	1 BDRM + 1 BATH
11	
LEVEL L-4	
A1	1 BDRM + 1 BATH
9	
B1	3 BDRM + 2 BATH
1	

BUILDING B	
A1	1 BDRM + 1 BATH
15 UNITS	

BUILDING B UNITS BY LEVEL	
LEVEL L-1	
A1	1 BDRM + 1 BATH
5	
LEVEL L-2	
A1	1 BDRM + 1 BATH
5	
LEVEL L-3	
A1	1 BDRM + 1 BATH
5	



MERCED

AN AFFORDABLE AND SPECIAL NEEDS LIVING

MERCED - CALIFORNIA



No. MR220386 Date 04.28.2023 02-01



BUILDING PLAN
LEVEL L-1