

CALIFORNIA
MERCED GATEWAY
COVER SHEET

[illegible]

SHEET
NUMBER

TM1.1

TM1.2

NOTES

NO. 1	DATE	BY	CHKD.
1	11/13/22	WJ	WJ
2	11/13/22	WJ	WJ
NorthStar
Engineering Group, Inc.


TYPICAL CROSS SECTIONS

MERCED GATEWAY

CALIFORNIA

NO.	DATE	BY	CHKD.
1	11/13/22	WJ	WJ
2	11/13/22	WJ	WJ
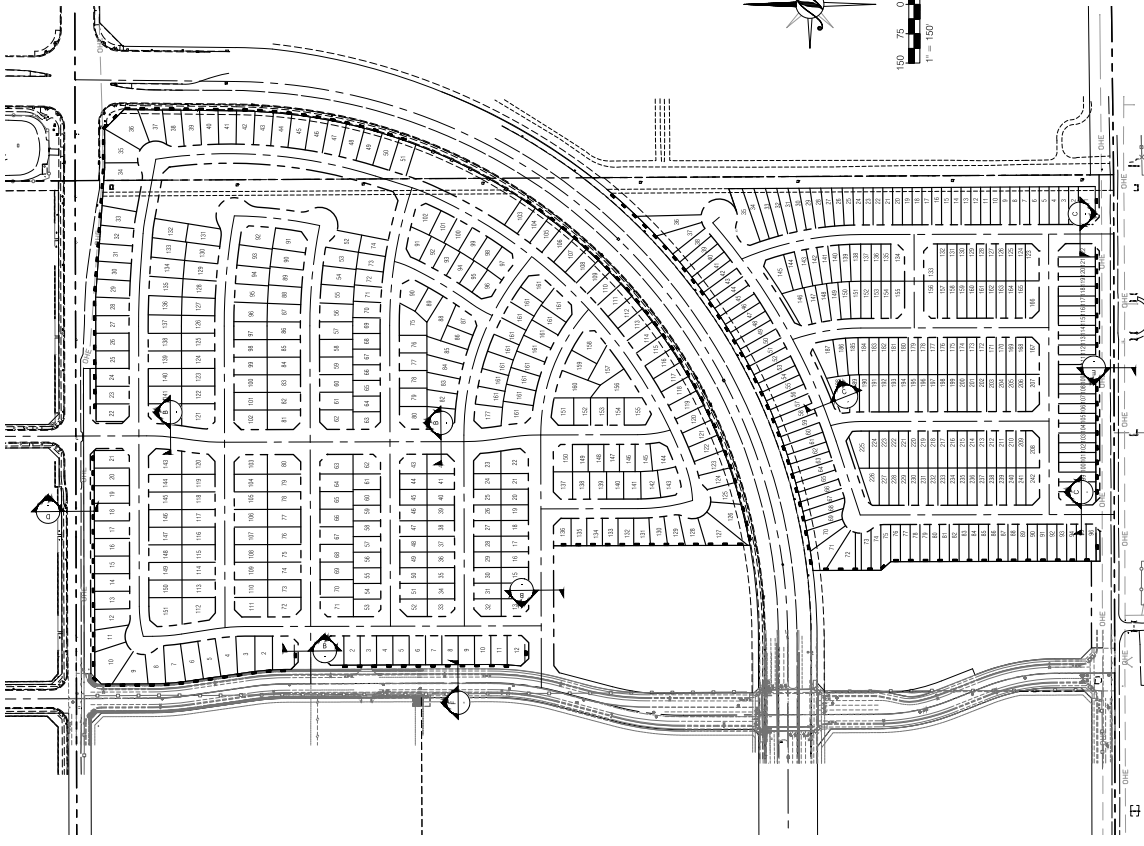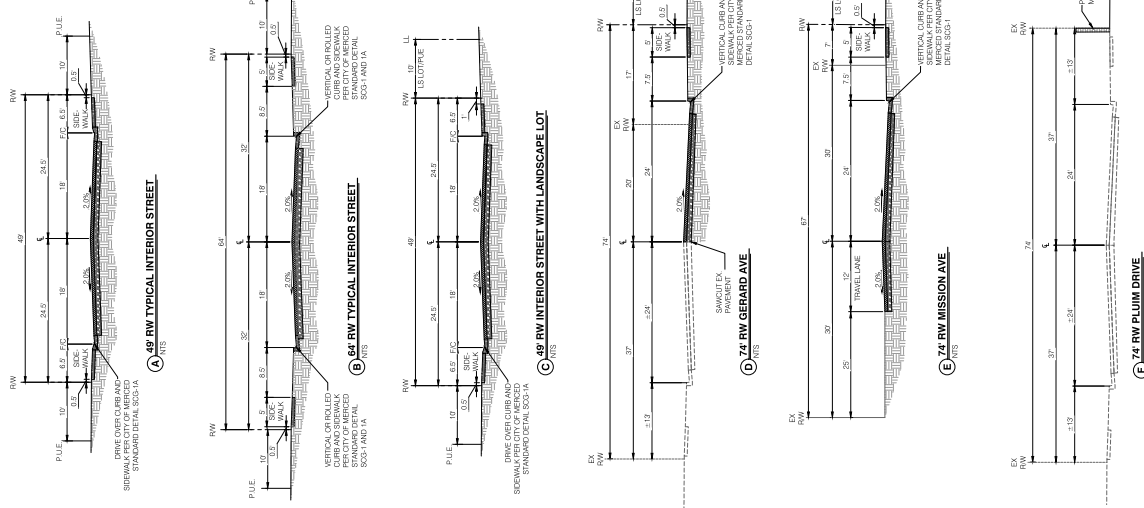


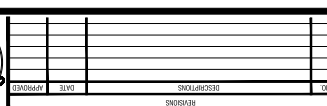

NorthStar
Engineering Group, Inc.
• CIVIL ENGINEERING • SURVEYING • ALTIMETRY •
620 121st Street
Modesto, CA 95354
(209) 524-3525 Phone (209) 524-3526 Fax



TM2.2

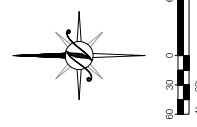




NO.	REVISIONS	DATE	APPROVED

MERCED GATEWAY
GRADING PLAN



NO.	REVISIONS	DATE	APPROVED

TM3.1


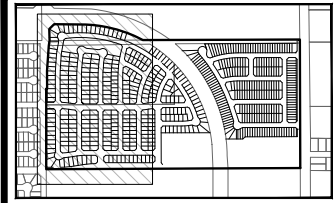


KEY MAP
NOT TO SCALE

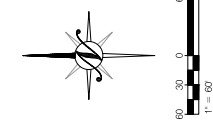

SEE SHEET TM3.2

TM3.2

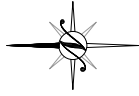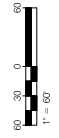

NorthStar
Engineering Group, Inc.


GRADING PLAN
MERCED GATEWAY

CALIFORNIA

NO.	REVISIONS	DATE	APPROVED




KEY MAP
NOT TO SCALE

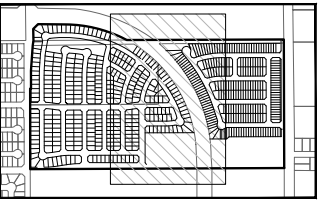

SEE SHEET TM3.1

SEE SHEET TM3.3

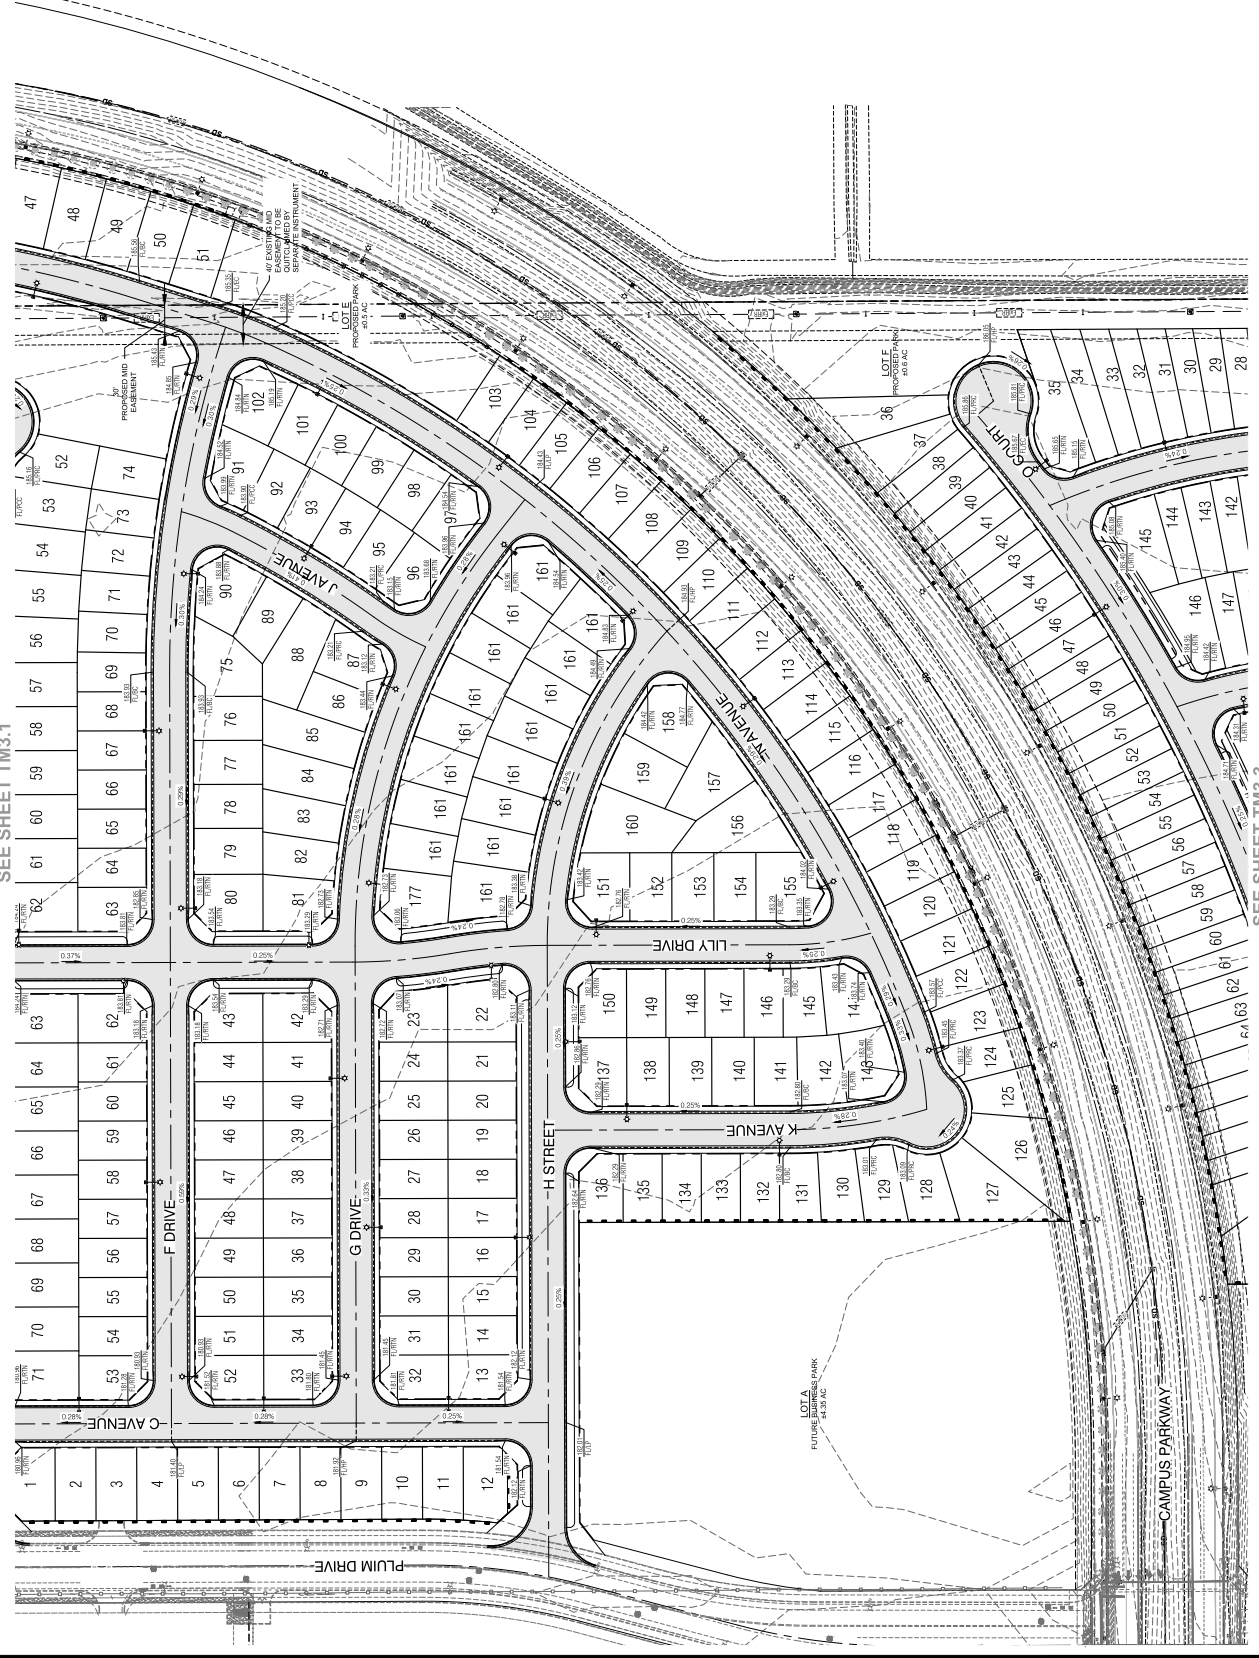



UTILITY PLAN	MERCED GATEWAY
CALIFORNIA	

NorthStar
Engineering Group, Inc.
• CIVIL ENGINEERING • SURVEYING • E.L.D.R.O.M.
20121th Street
Modesto, CA 95354
(209) 524-3525 Phone
(209) 524-3526 Fax













 SHEET

 NUMBER



TM4.1

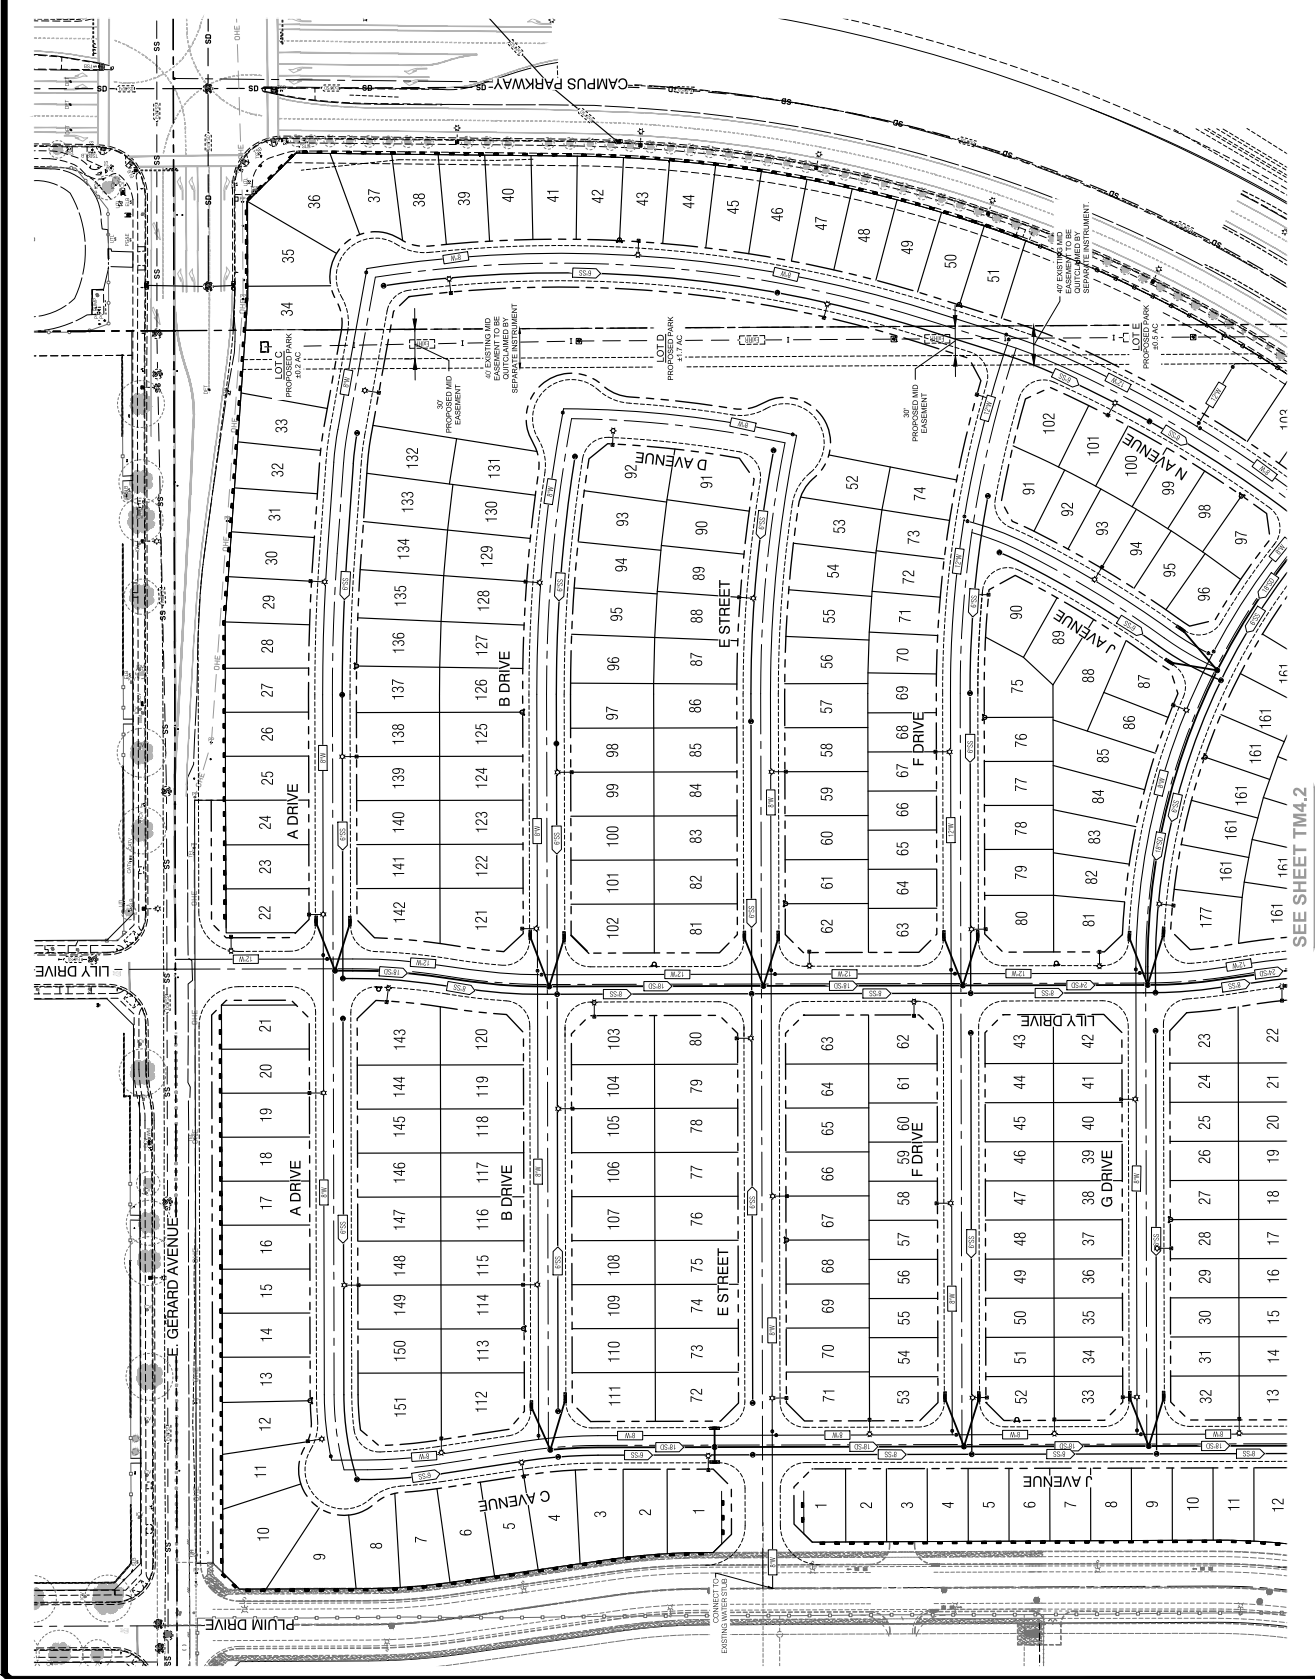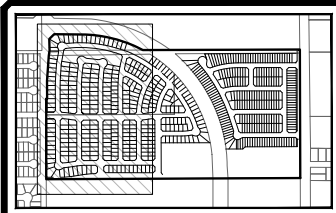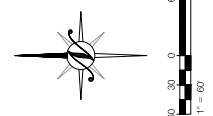

SEE SHEET TM4.2

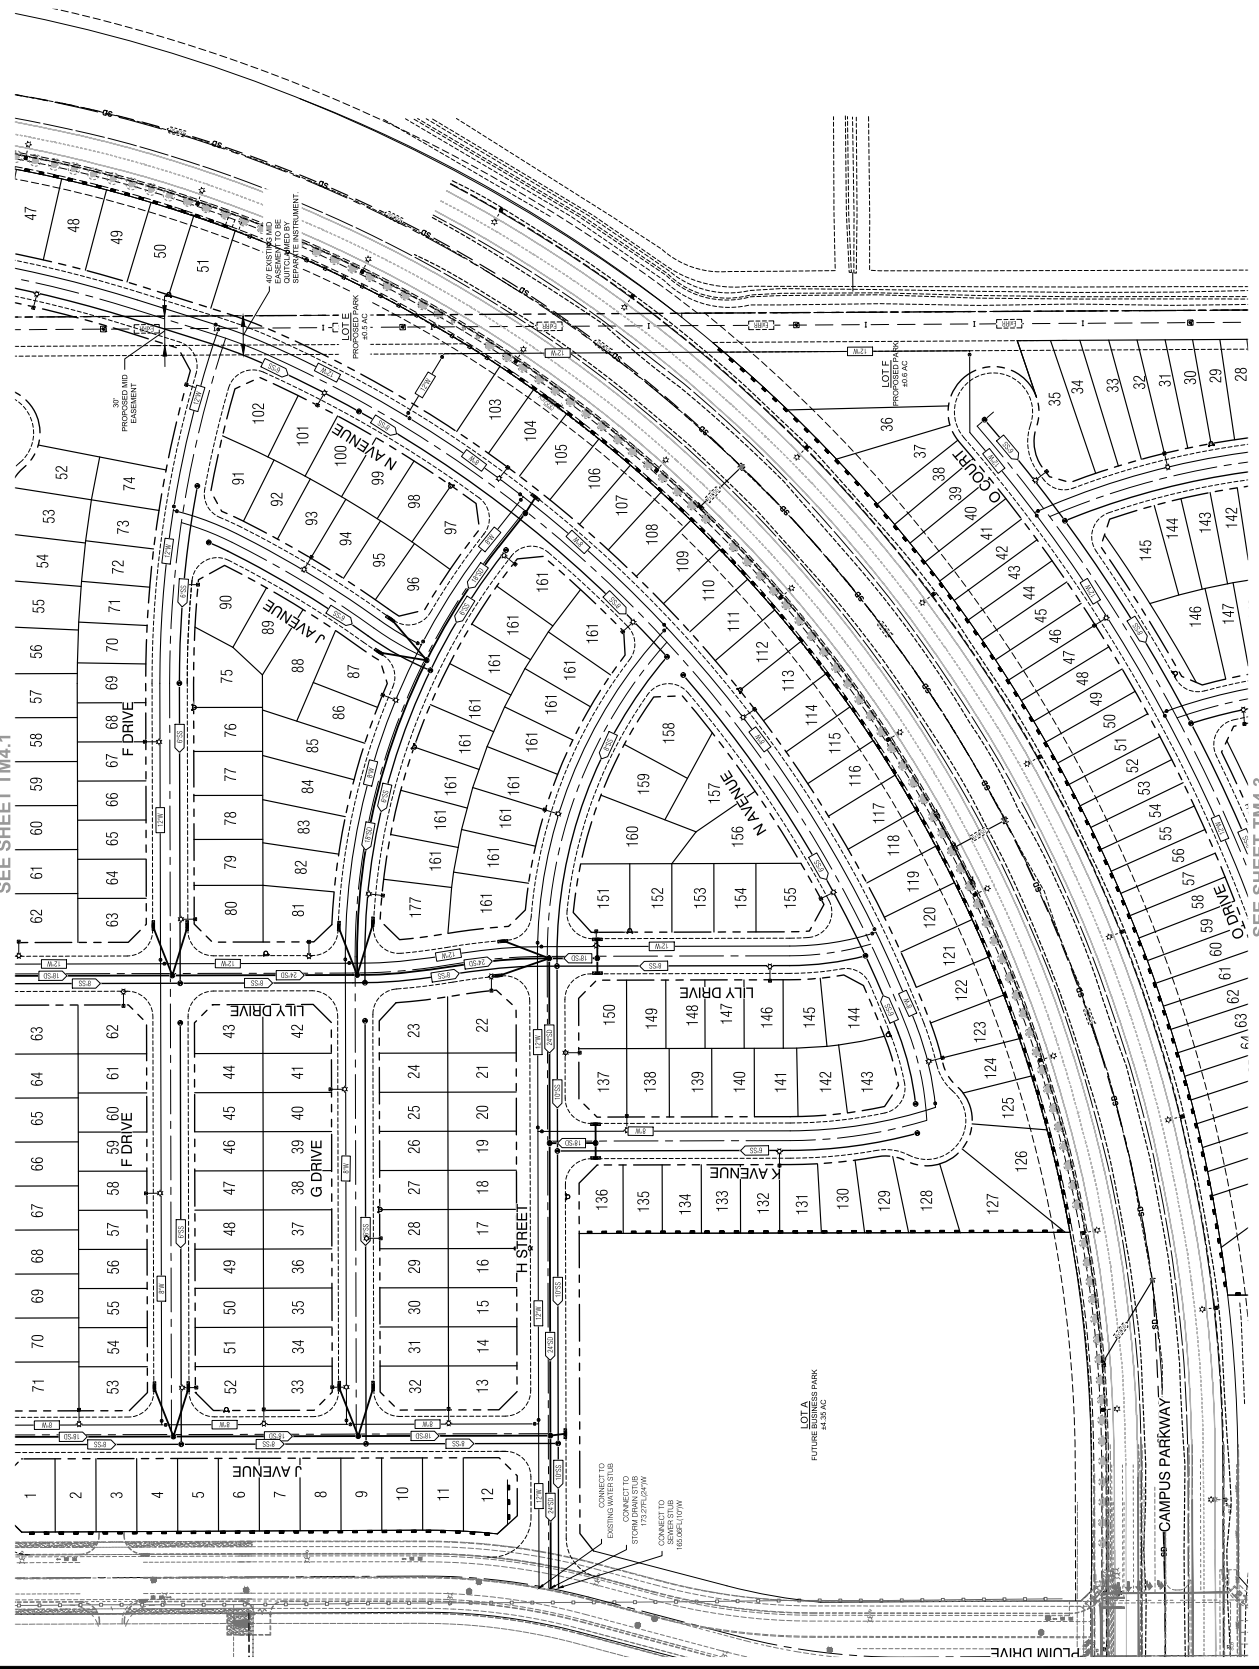

NO.	DATE	BY	CHKD	APP'D
1	12/15/2021	WJG		
2	01/10/2022	WJG		
3	01/10/2022	WJG		
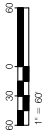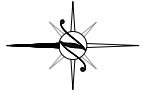


UTILITY PLAN
MERCED GATEWAY

CALIFORNIA

REVISIONS
DATE
APPROVED
DESIGNED BY
CHECKED BY
DATE
APPROVED
DESIGNED BY
CHECKED BY



KEY MAP
NOT TO SCALE

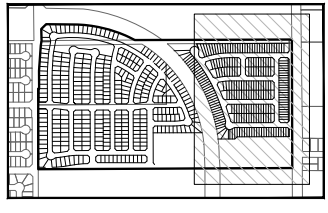

SEE SHEET TM4.2

LOT A
FUTURE BUSINESS PARK
4.35 AC

LOT B
FUTURE BUSINESS PARK
4.65 AC

