


SCALE 1" = 200'

ADJUSTED PARCEL 3
2003-058637
061-310-016

PARISH CHANDLER
INVESTMENTS LLC
061-310-010
3-PM-6

PARISH CHANDLER INVESTMENTS LLC
061-310-011
3-PM-6

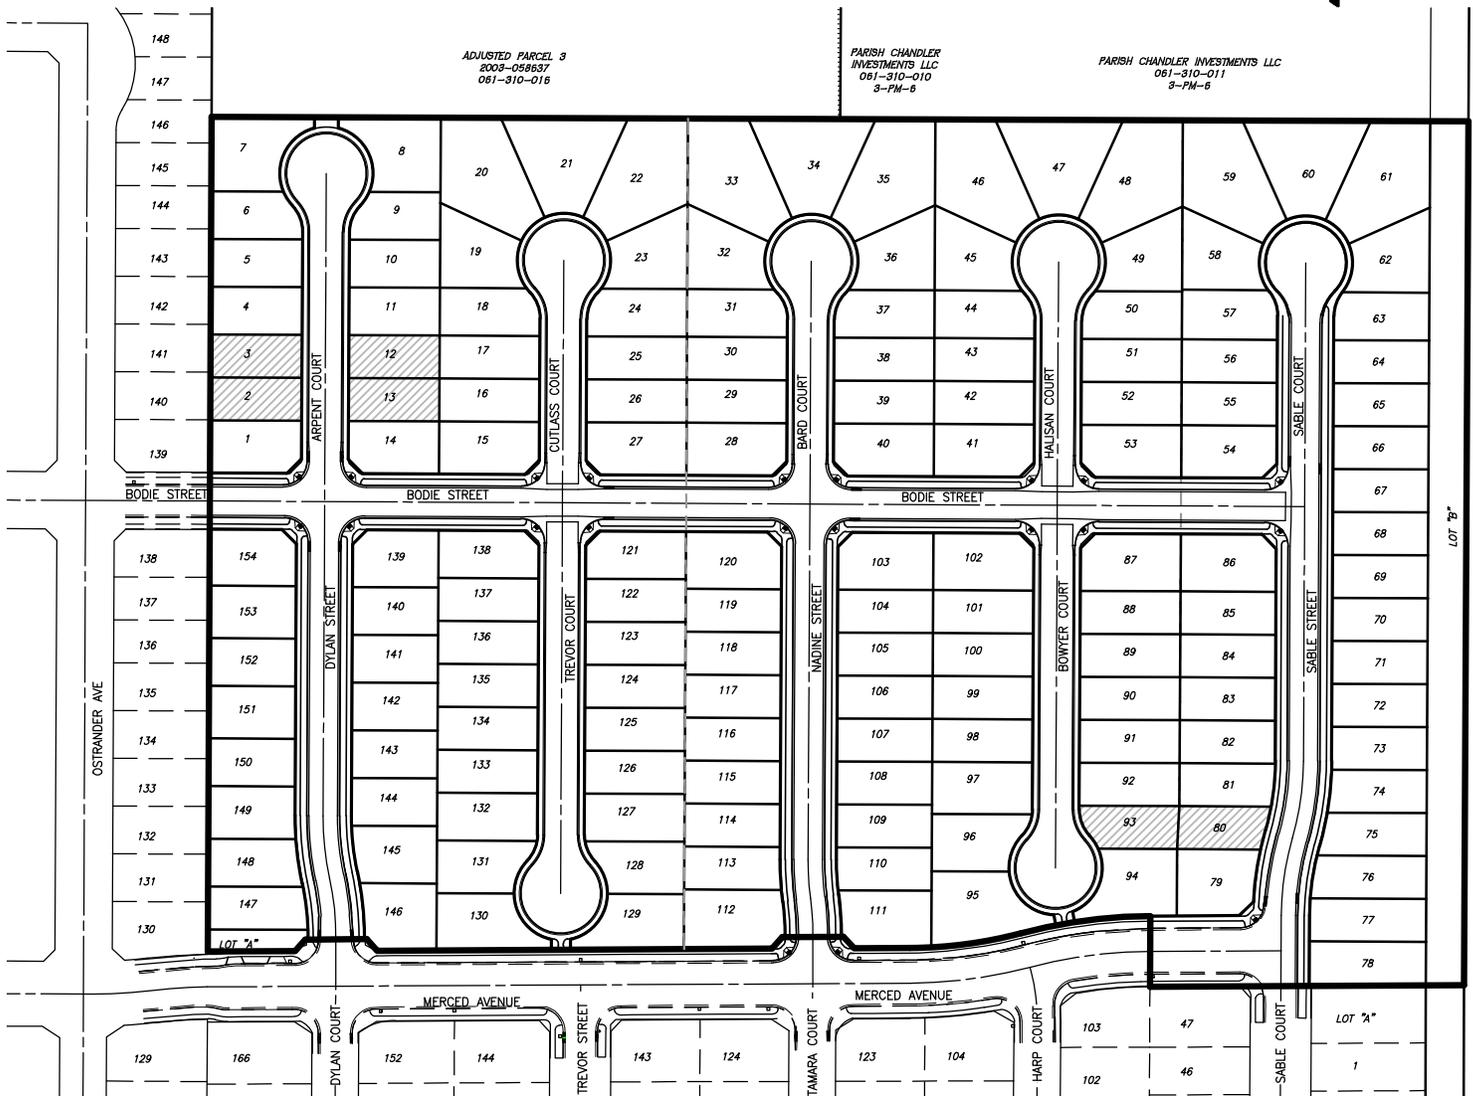

LEGEND



 **MODIFIED LOTS**



BENCHMARK ENGINEERING, INC.
CIVIL ENGINEERING & LAND SURVEYING
915 17th STREET • MODESTO, CALIFORNIA 95350
(209) 548-8300 FAX:(209) 548-8333


**LOCATION EXHIBIT
RENAISSANCE 154**

ATTACHMENT E


MERCED CALIFORNIA

DRAWN BY: IG
DATE: 2/27/23
SHEET: 1 / 1
JOB: 209292

SCALE 1" = 40'

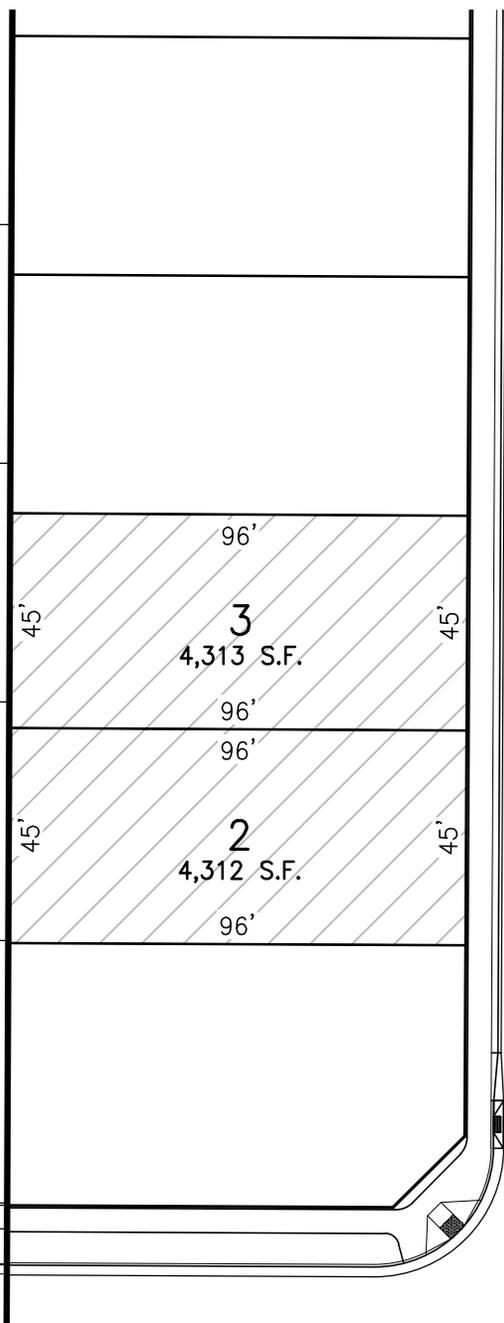

ARPENT COURT

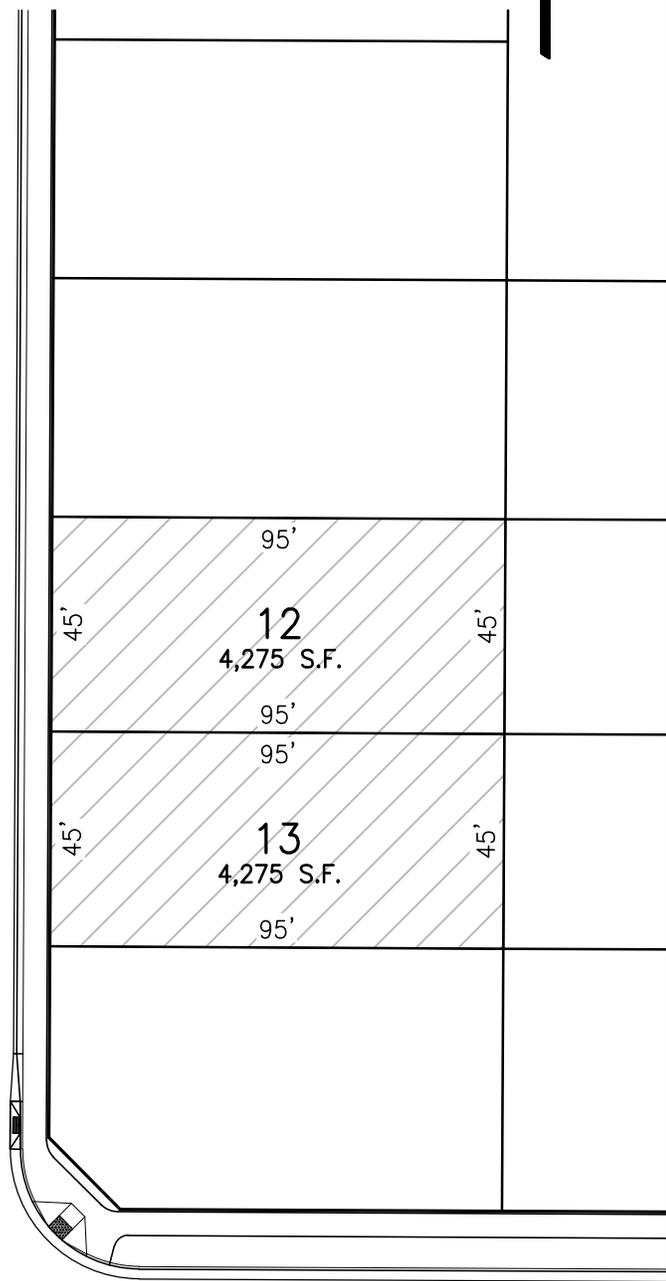

LEGEND



 **MODIFIED LOTS**




BENCHMARK ENGINEERING, INC.
CIVIL ENGINEERING & LAND SURVEYING
 915 17th STREET • MODESTO, CALIFORNIA 95354
 (209) 548-8300 FAX:(209) 548-8305

MODIFIED LOTS EXHIBIT
RENAISSANCE 154
 MERCED, CALIFORNIA

MERCED CALIFORNIA

DRAWN BY:	IG
DATE:	2/27/23
SHEET:	1 / 2
JOB:	209292

SCALE 1" = 40'

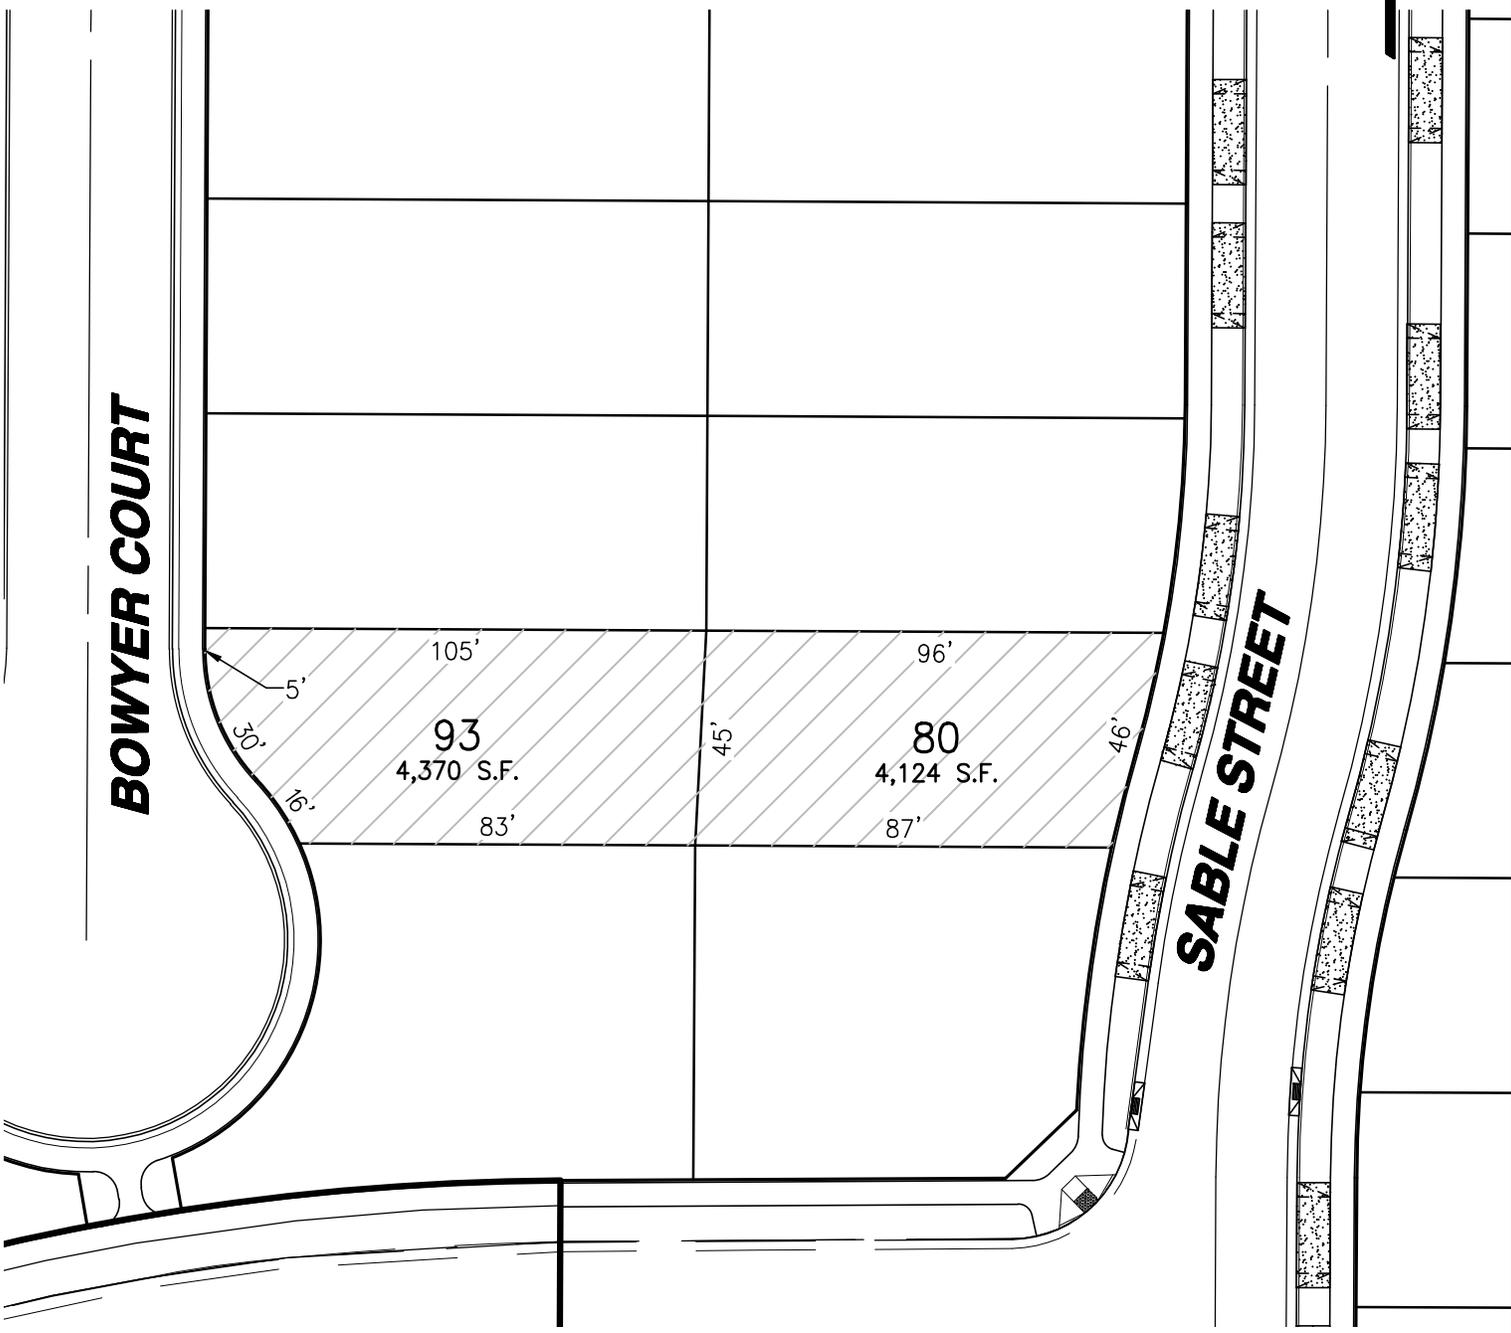

LEGEND



 **MODIFIED LOTS**



BENCHMARK ENGINEERING, INC.
CIVIL ENGINEERING & LAND SURVEYING
 915 17th STREET • MODESTO, • CALIFORNIA 95354
 (209) 548-8300 FAX:(209) 548-8305

MODIFIED LOTS EXHIBIT
RENAISSANCE 154
 MERCED, CALIFORNIA

MERCED CALIFORNIA

DRAWN BY:	IG
DATE:	2/27/23
SHEET:	2 / 2
JOB:	209292