




CUP #1268/SP #508
New Gas Station
SWC of R St. & Loughborough Ave

City-Scale Context

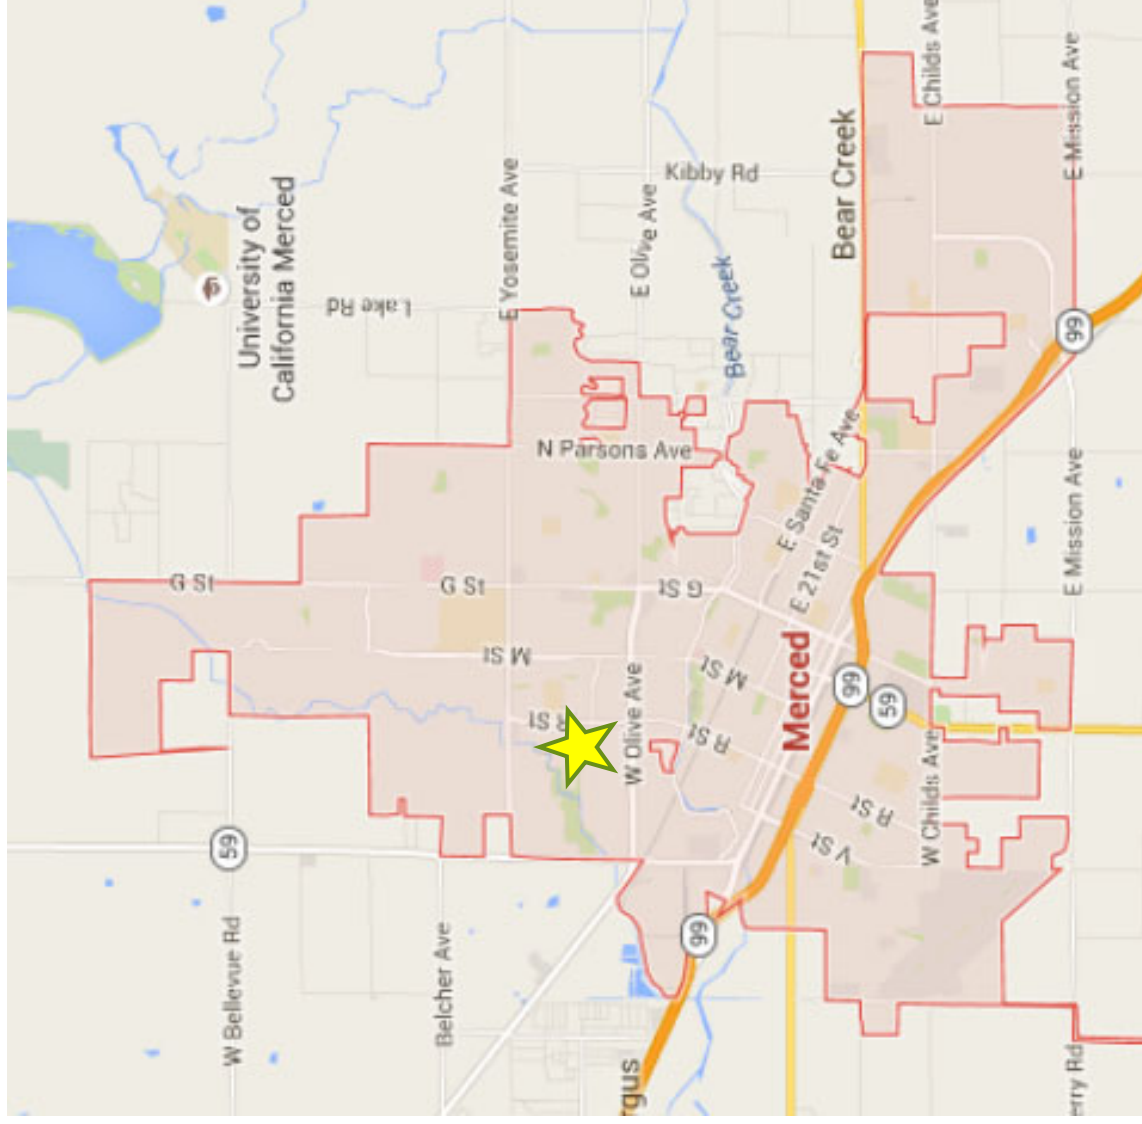

Location Map




R Street Frontage



Existing Public Improvements/Vehicle Access
Bike Lane
Median Along Olive Ave


Loughborough Frontage

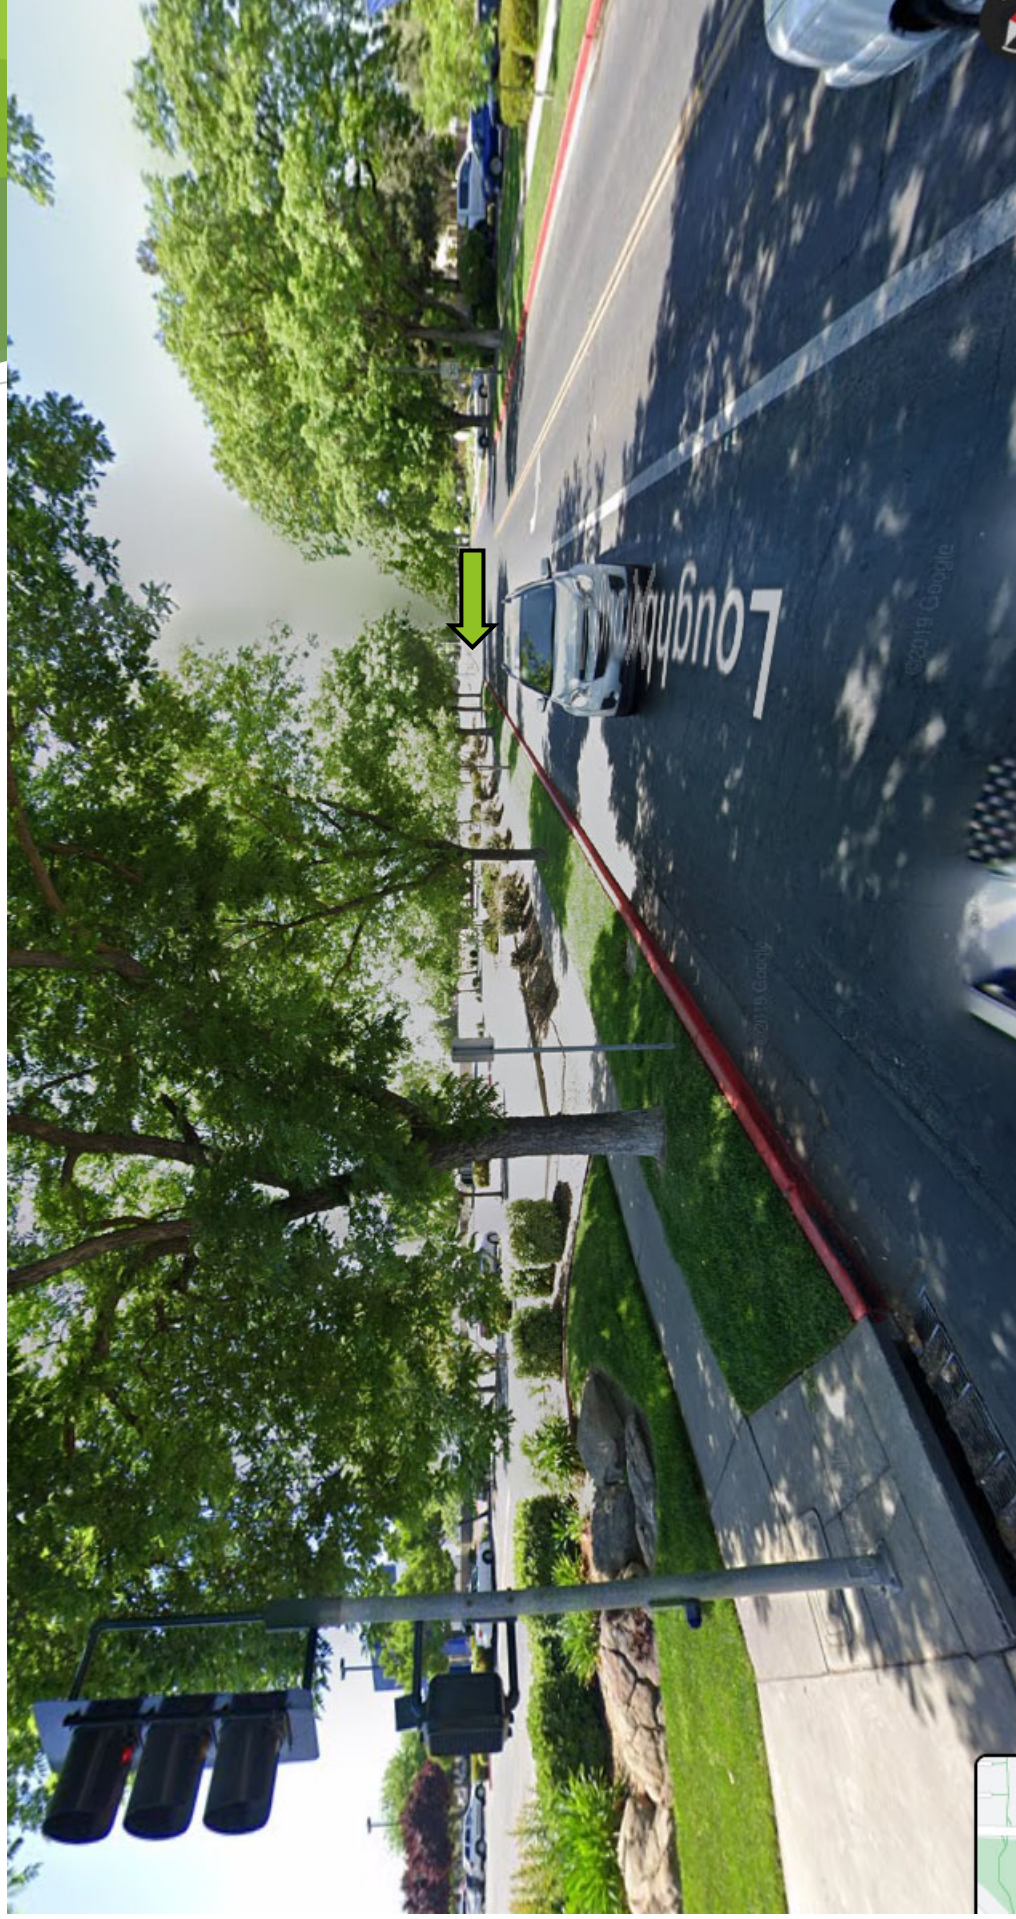


Site Plan Program

- ▶ Convenience Market (3,700 s.f.)
- ▶ Fuel Pump Canopy for 8 pumps Customer Parking (24 parking spaces exceeds the 18 required)
- ▶ 24-Hour Operation
- ▶ Tobacco Sales
- ▶ Alcohol Sales (Type 21- liquor, wine, and beer for off-site consumption)
- ▶ Outparcel - would be created for this project site


Distance Requirements Tobacco Sales (Near Fahrrens Creek)

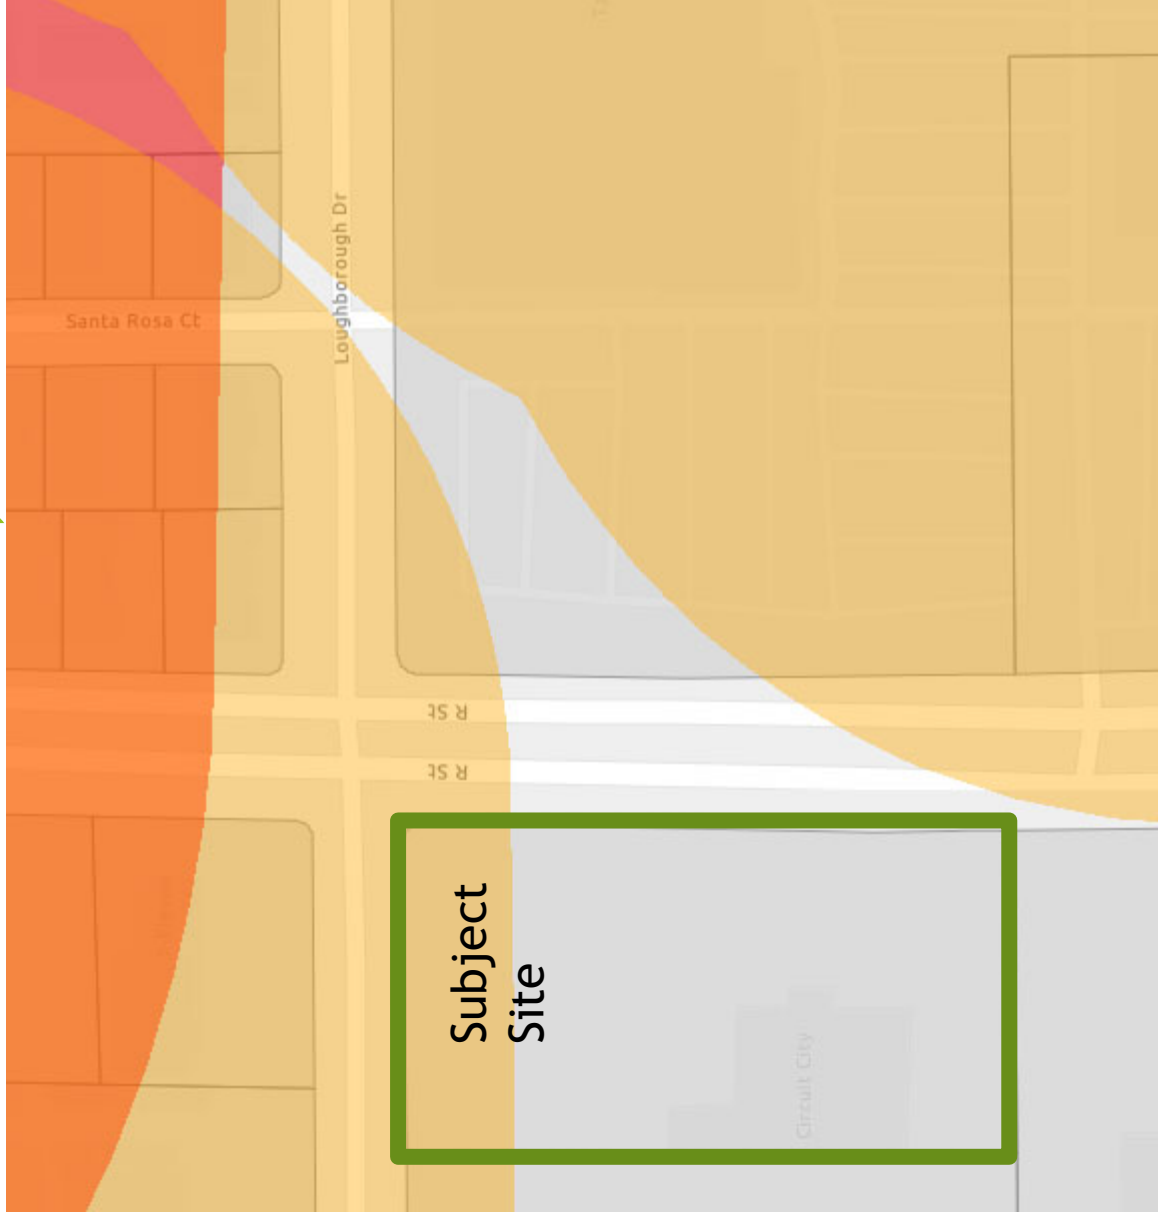

- 
- ▶ Entitlements required?
 - ▶ Conditional Use Permit (alcohol sales/tobaccos sales)
 - ▶ Finding PCN (alcohol sales if new license or overconcentrated ABC Track)
 - ▶ Site Plan Review (for site plan/design)
 - ▶ Lot Split (for outparcel)

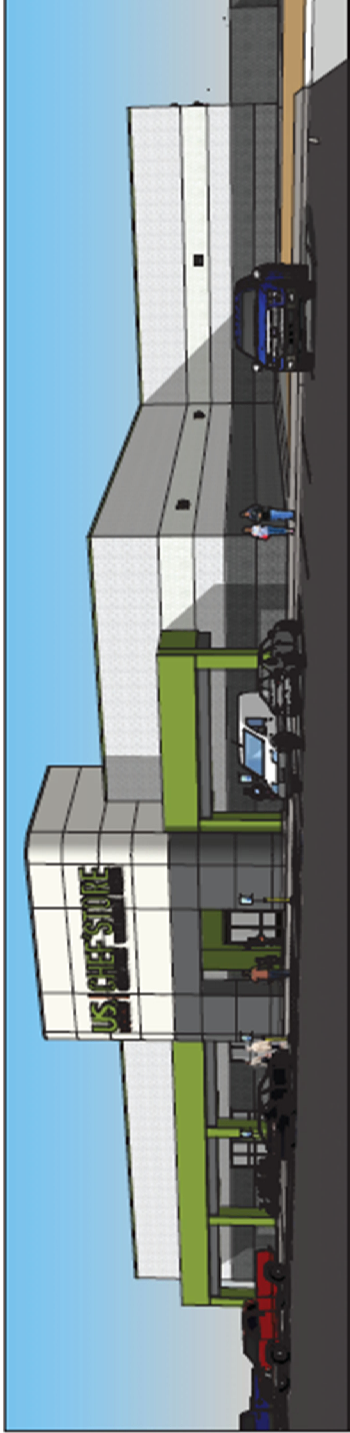

Compatibility?

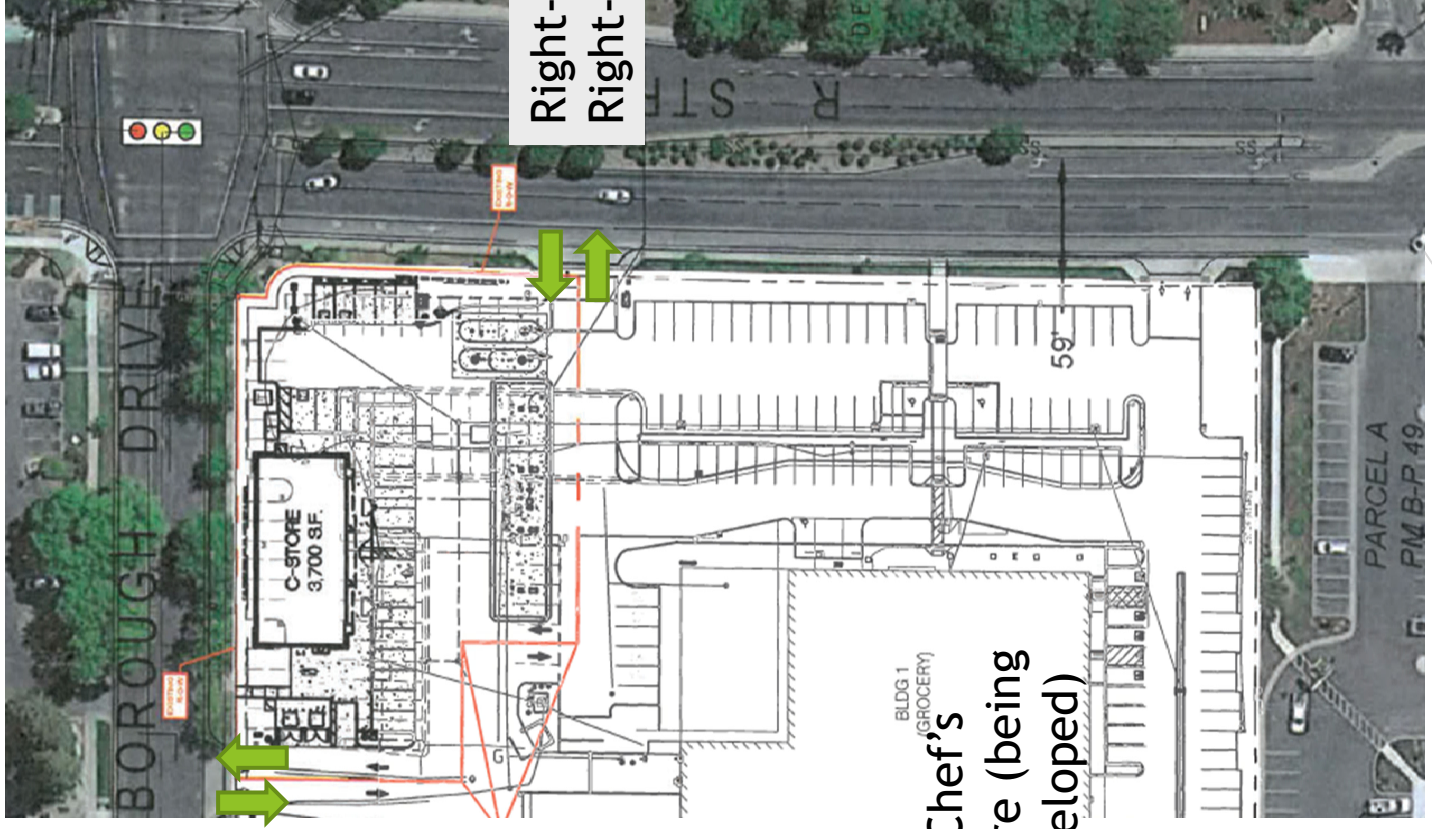


Right-In
Right-Out

BLDG 1
(GROCERY)

US Chef's
Store (being
developed)

LOUGHBOROUGH DRIVE

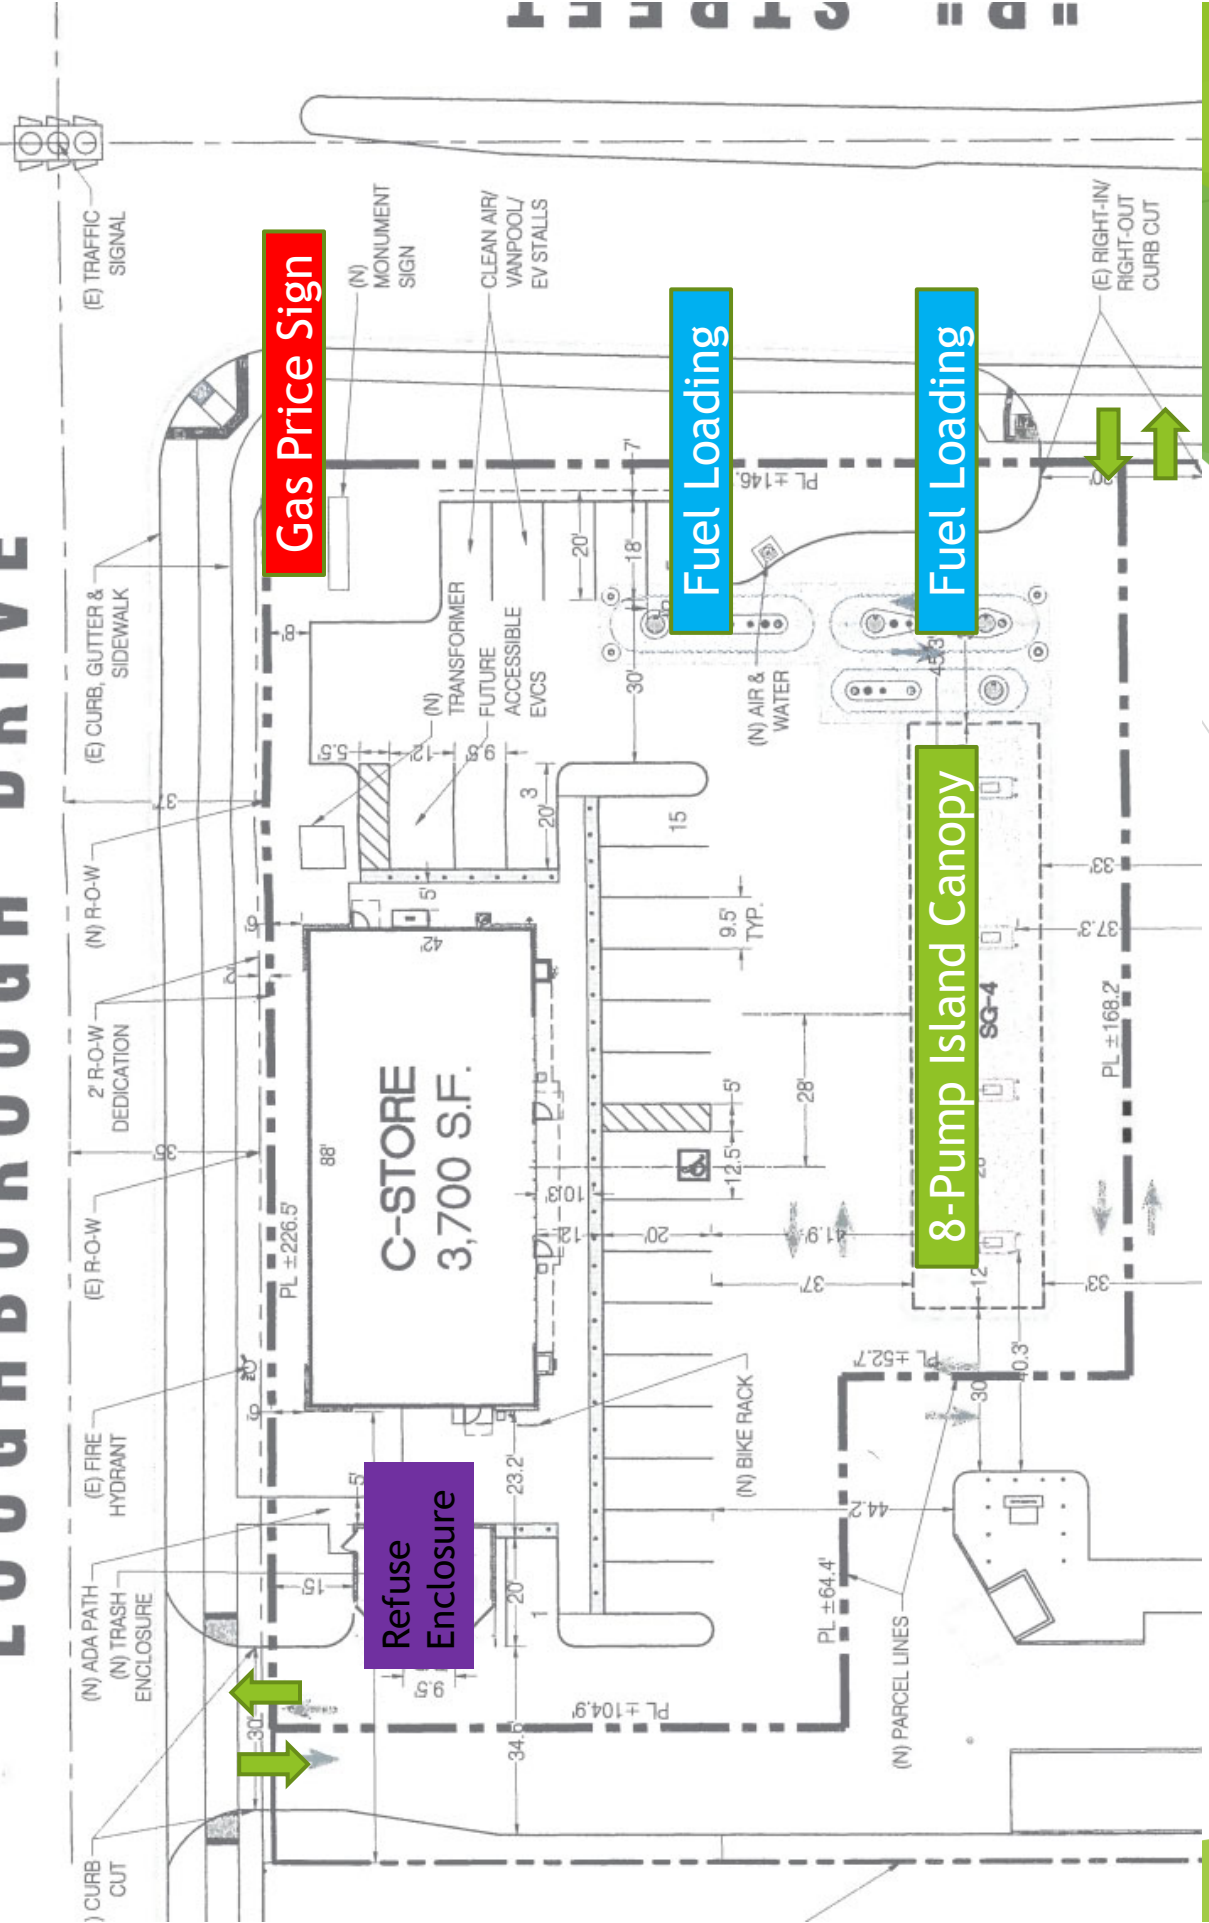

"B" STREET

LOUGHBOROUGH DRIVE



EXISTING TRAFFIC SIGNAL

PROPOSED TRANSFORMER

AN ESMT. FOR STREET & INCIDENTAL PURPOSES IN FAVOR OF: CITY OF MERCED RECORDED 12/04/1973 BK-1943 PG-479

EXISTING R-O-W

EXISTING FIRE HYDRANT

PROPOSED ADA PATH

C-STORE
3,700 S.F.

Refuse Enclosure

Fuel Loading

8-Pump Island Canopy

R STREET

EXISTING R-O-W

PROPOSED DIRECTIONAL SIGN

(N) SITE LIGHTING

EXISTING R-IN/CUT CURB CUT

UGT

PROPOSED AIR & WATER

PROPOSED FREESTANDING UST VENT RISER

PROPOSED MONUMENT SIGN

(N) SITE LIGHTING

EXISTING UIC

PROPOSED CLEAN AIR /EV STALLS

EXISTING UIC

POLE TO BE RELOCATED










Landscape Plans

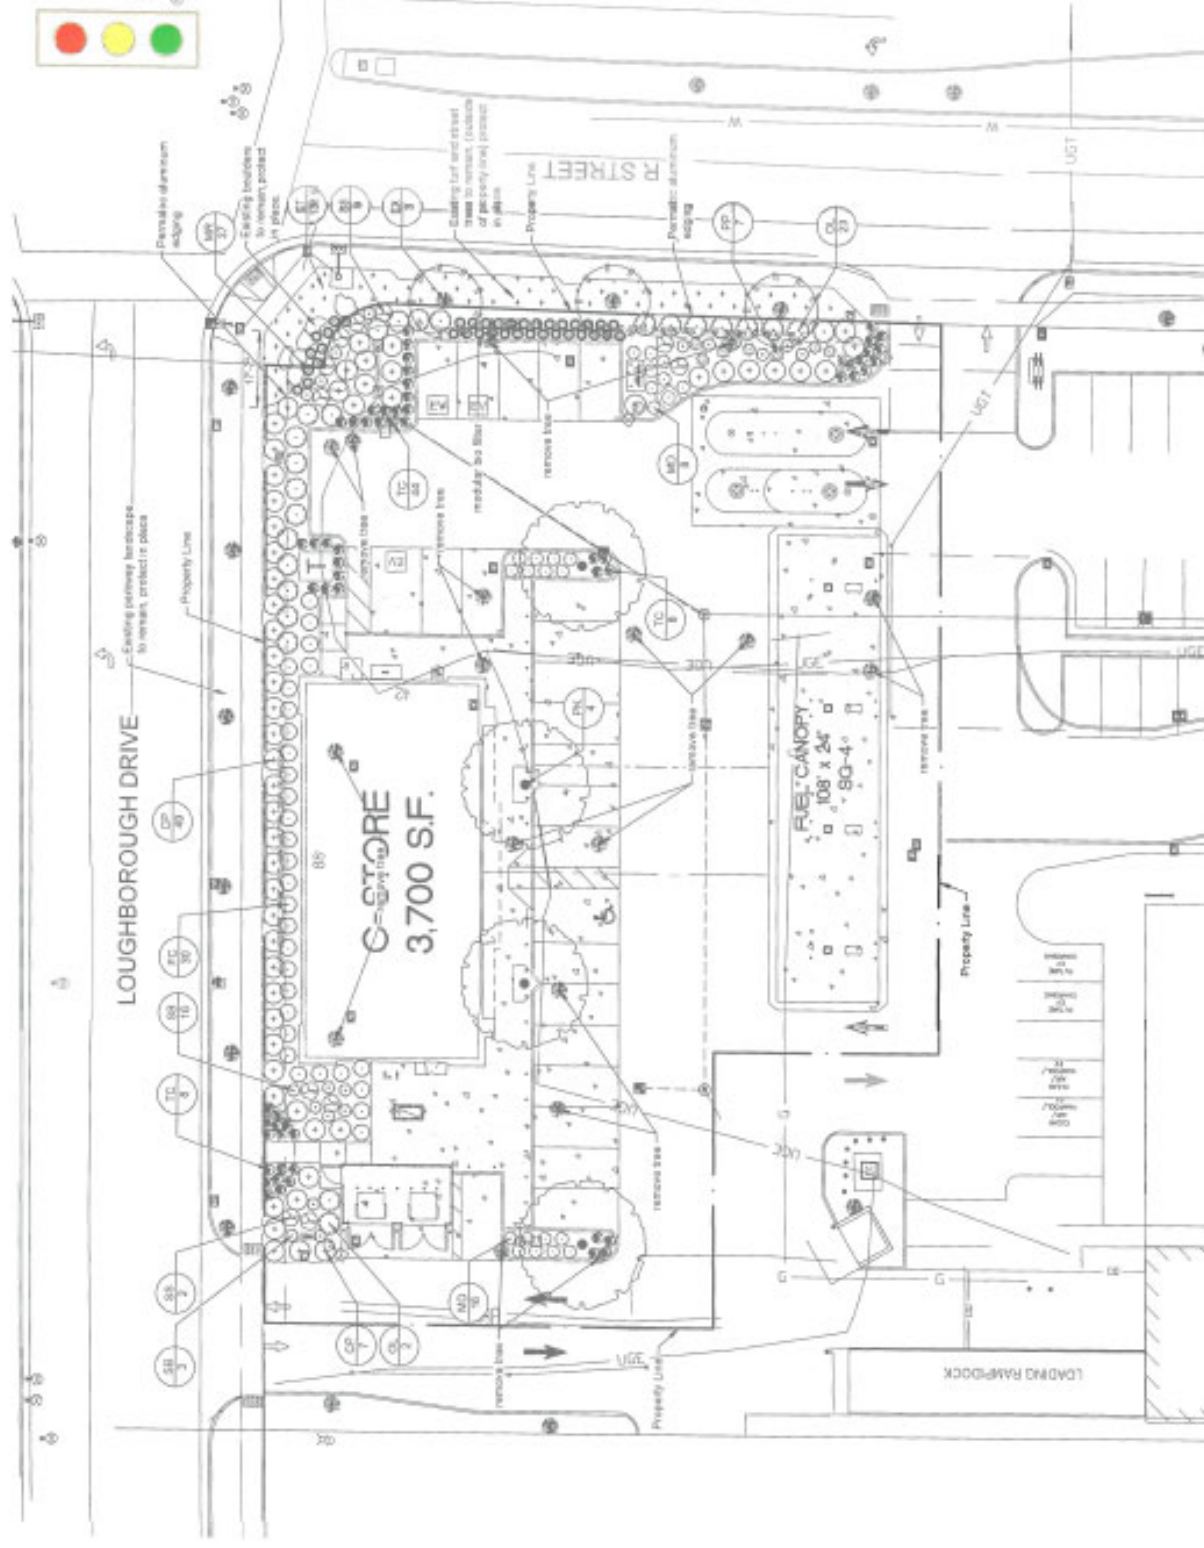






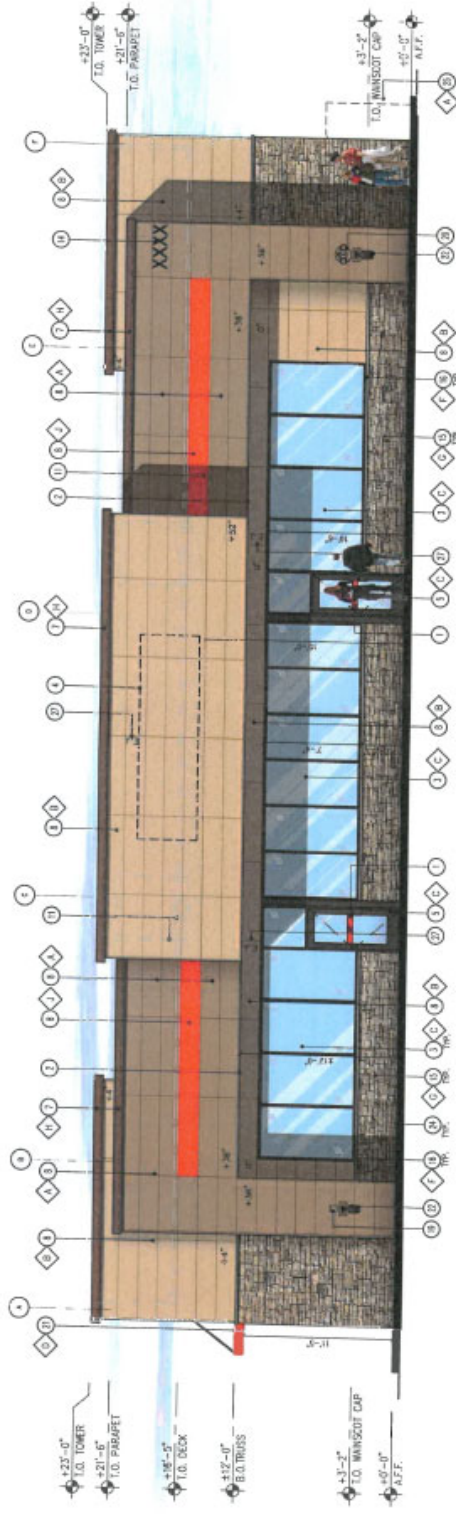

1 FRONT ELEVATION



GRAY TINTED SOLARBAN
SOLARGRAY GLASS

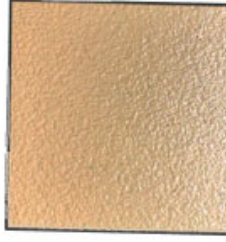

NICHIHA TUFF BLOCK TO MATCH
#SW 6095 "TOASTY"



NICHIHA TUFF BLOCK TO MATCH
#SW 6115 "TOTALLY TAN"



NICHIHA TUFF BLOCK TO MATCH
#SW 4081 "SAFETY RED"



DARK BRONZE
STOREFRONT SYSTEM



FIRESTONE MANSARD
BROWN SR/SW #6090 "JAVA"



NICHIHA FIBER CEMENT CAP
CHISELED SILL "TAN"




NICHIHA KURASTONE HIGH
FIBER CEMENT WAINSCOT
LEDGESTONE "BLUFF"



SHERWIN WILLIAMS #SW 4081
"SAFETY RED"


Mix Material (stone veneer, stucco), mix colors (shades of brown), store front windows, wall variation, metal overhangs

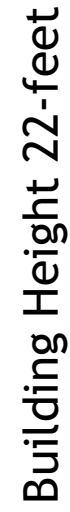




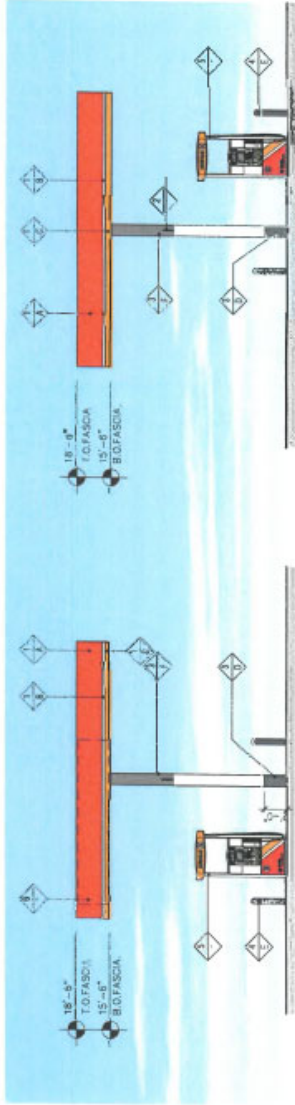


3 'SIDE' ELEVATION (EAST)
 SCALE: 1/8" = 1'-0"

4 'SIDE' ELEVATION (WEST)
 SCALE: 1/8" = 1'-0"

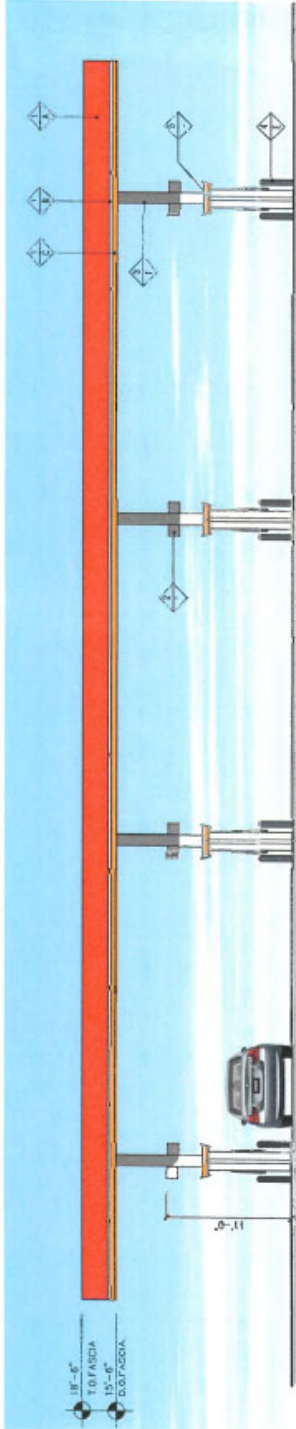


2 'REAR' ELEVATION (SOUTH)
 SCALE: 3/16" = 1'-0"

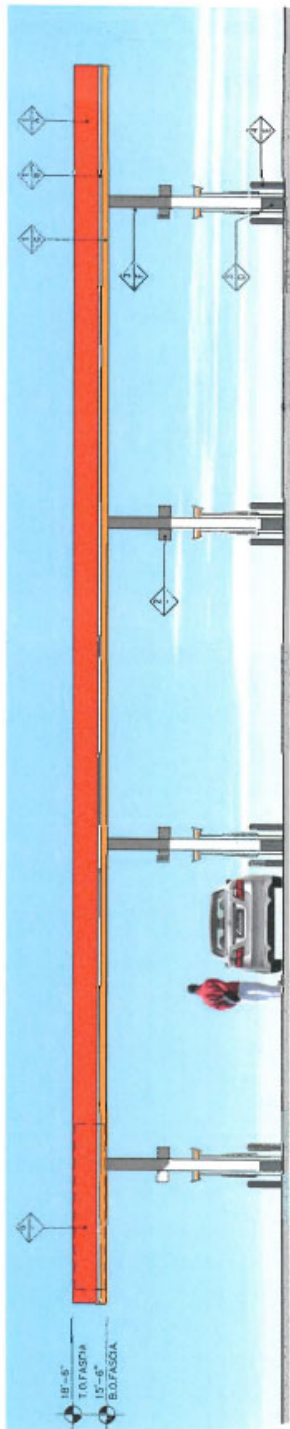

1 'FRONT' ELEVATION (NORTH)
 SCALE: 3/16" = 1'-0"


Police Department Review

HOT SPOTS of ALL POLICE INCIDENTS for 12/1/21 - 12/2/22
77,779 incidents city wide

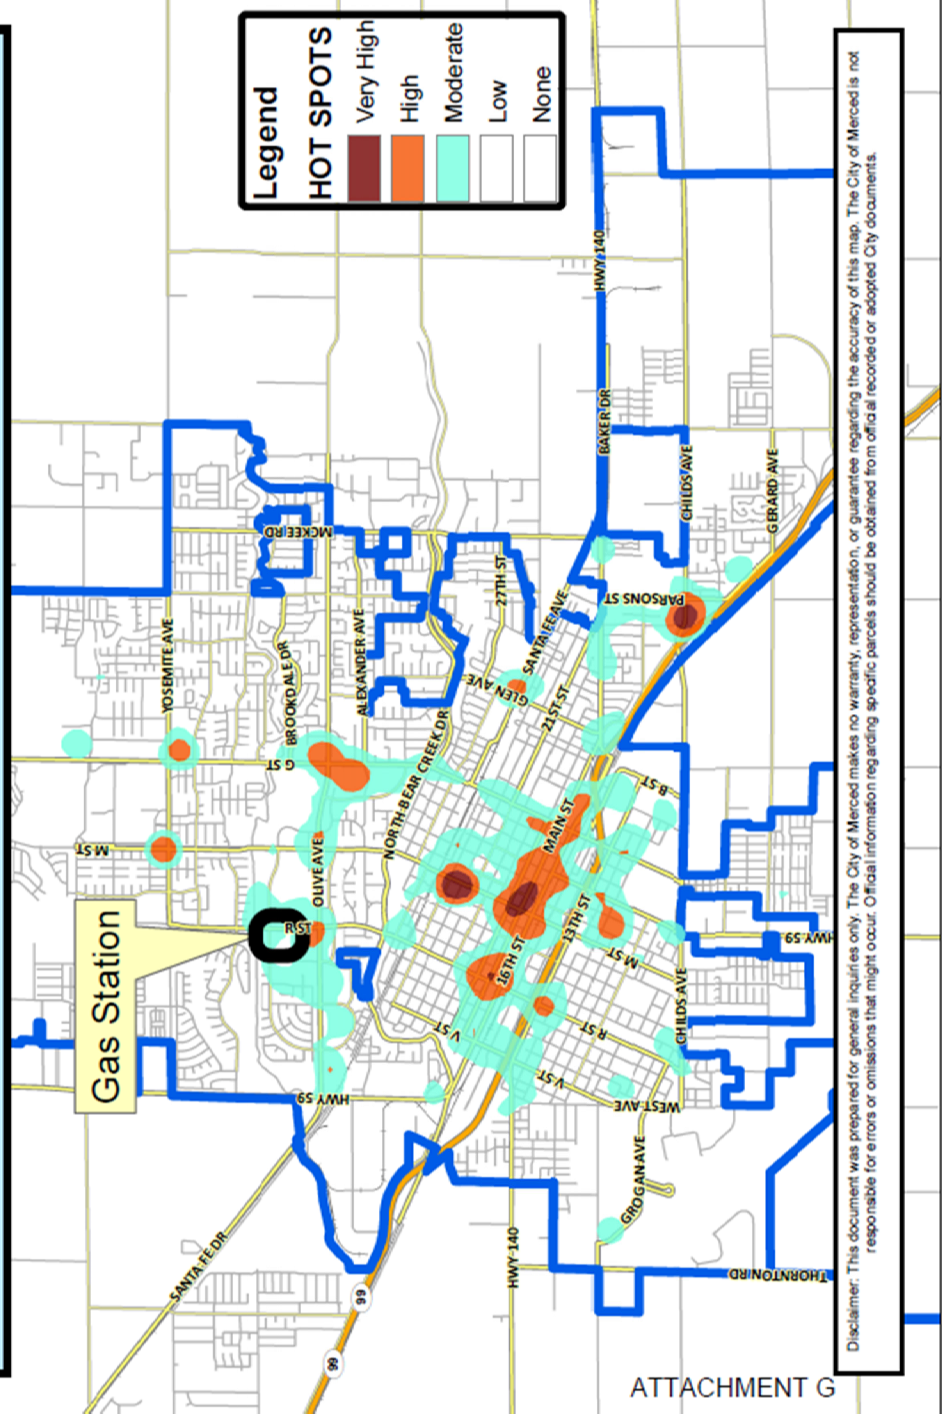

Incident Map

121 Incidents within 500ft of Parcel for 12/1/21 - 12/2/22

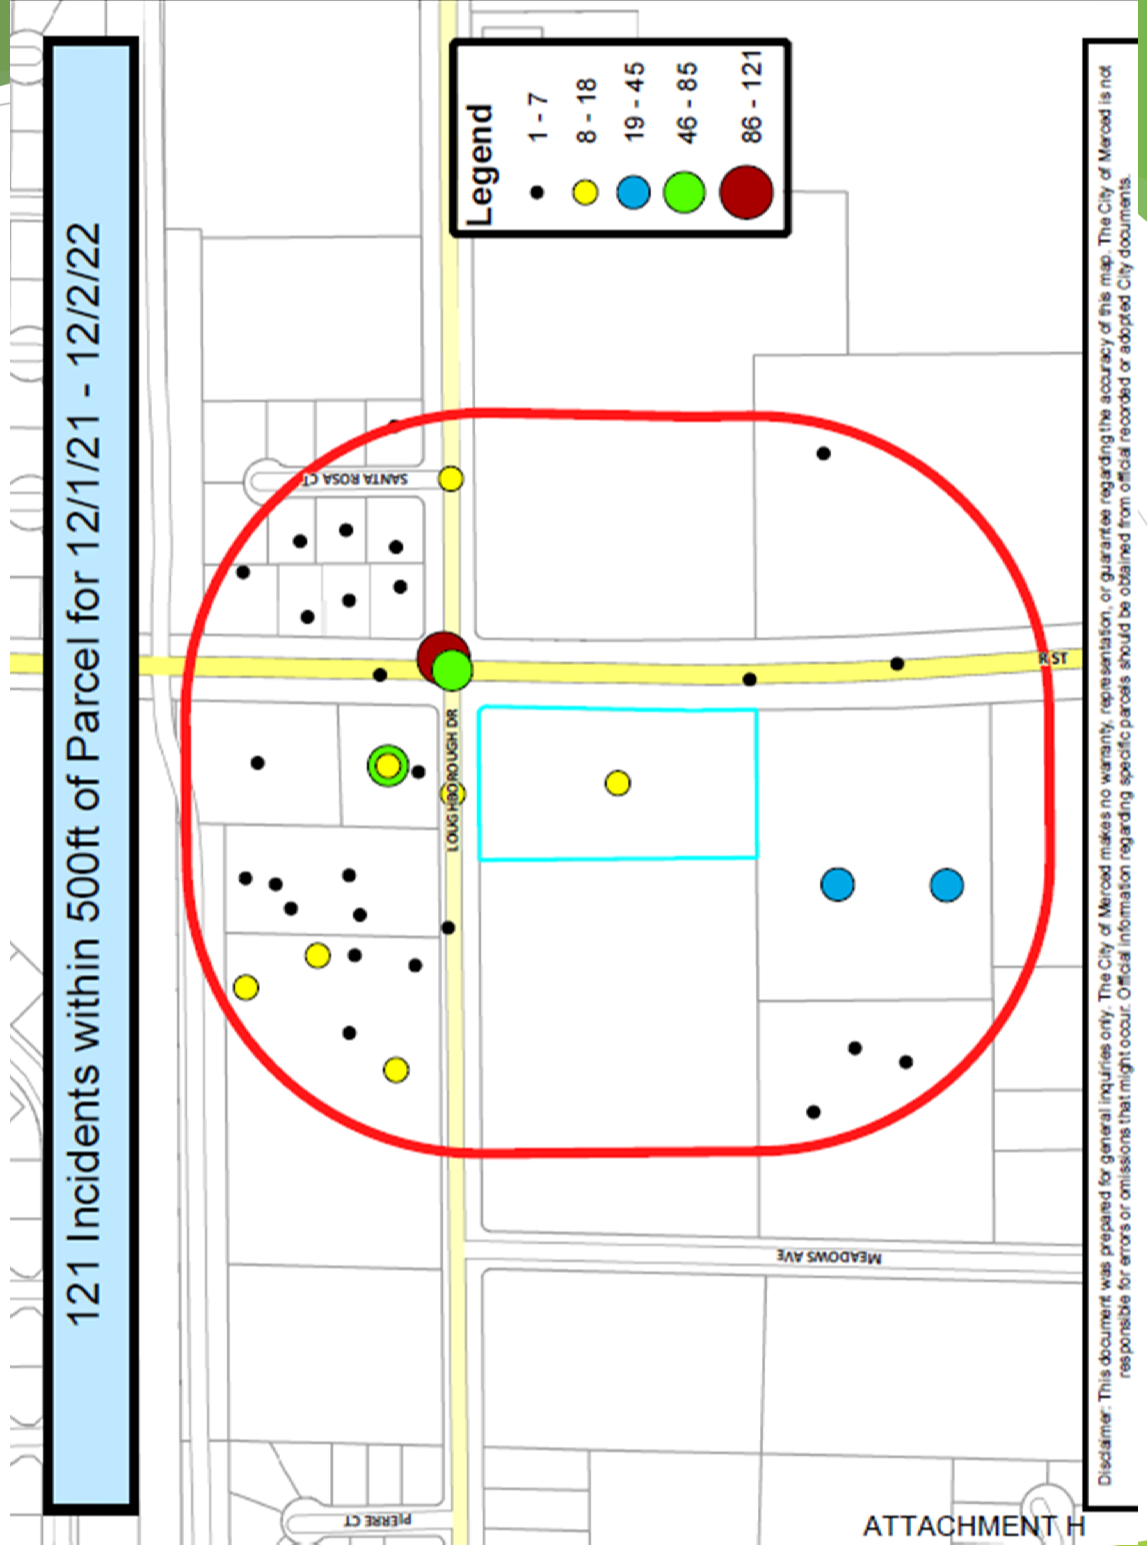

Conditions

- ▶ Condition #31: Alcohol sales shall be limited to the area displayed on the site plan (115 s.f.)
- ▶ Condition #37: Community Facility District annexation shall be required.
- ▶ Condition #38: The applicant shall work with a traffic engineer to determine the options for vehicle turning movements from the driveway along Loughborough Drive.
- ▶ Condition #39: Tobacco products shall be stored away from the general public, inaccessible to customers.

Planning Commission Action

- ▶ Approve/Disapprove/Modify
- ▶ Environmental Review #22-45
- ▶ Conditional Use Permit #1268 and Site Plan Review Permit #508 (with 41 conditions included in the staff report)
- ▶ Questions? Comments? Concerns?