


**MODIFIED VESTING TENTATIVE SUBDIVISION MAP FOR
BRIGHT DEVELOPMENT
PORTION SECTION 5 & 8, T.7 S., R.14 E., M.D.B. & M.**

**GOLDEN VALLEY
ENGINEERING & SURVEYING**


DATE: APRIL 2018
SCALE: AS SHOWN
DRAWN BY: P. RICK, R.
JOB NO.: 18-001
SHEET NUMBER: 2

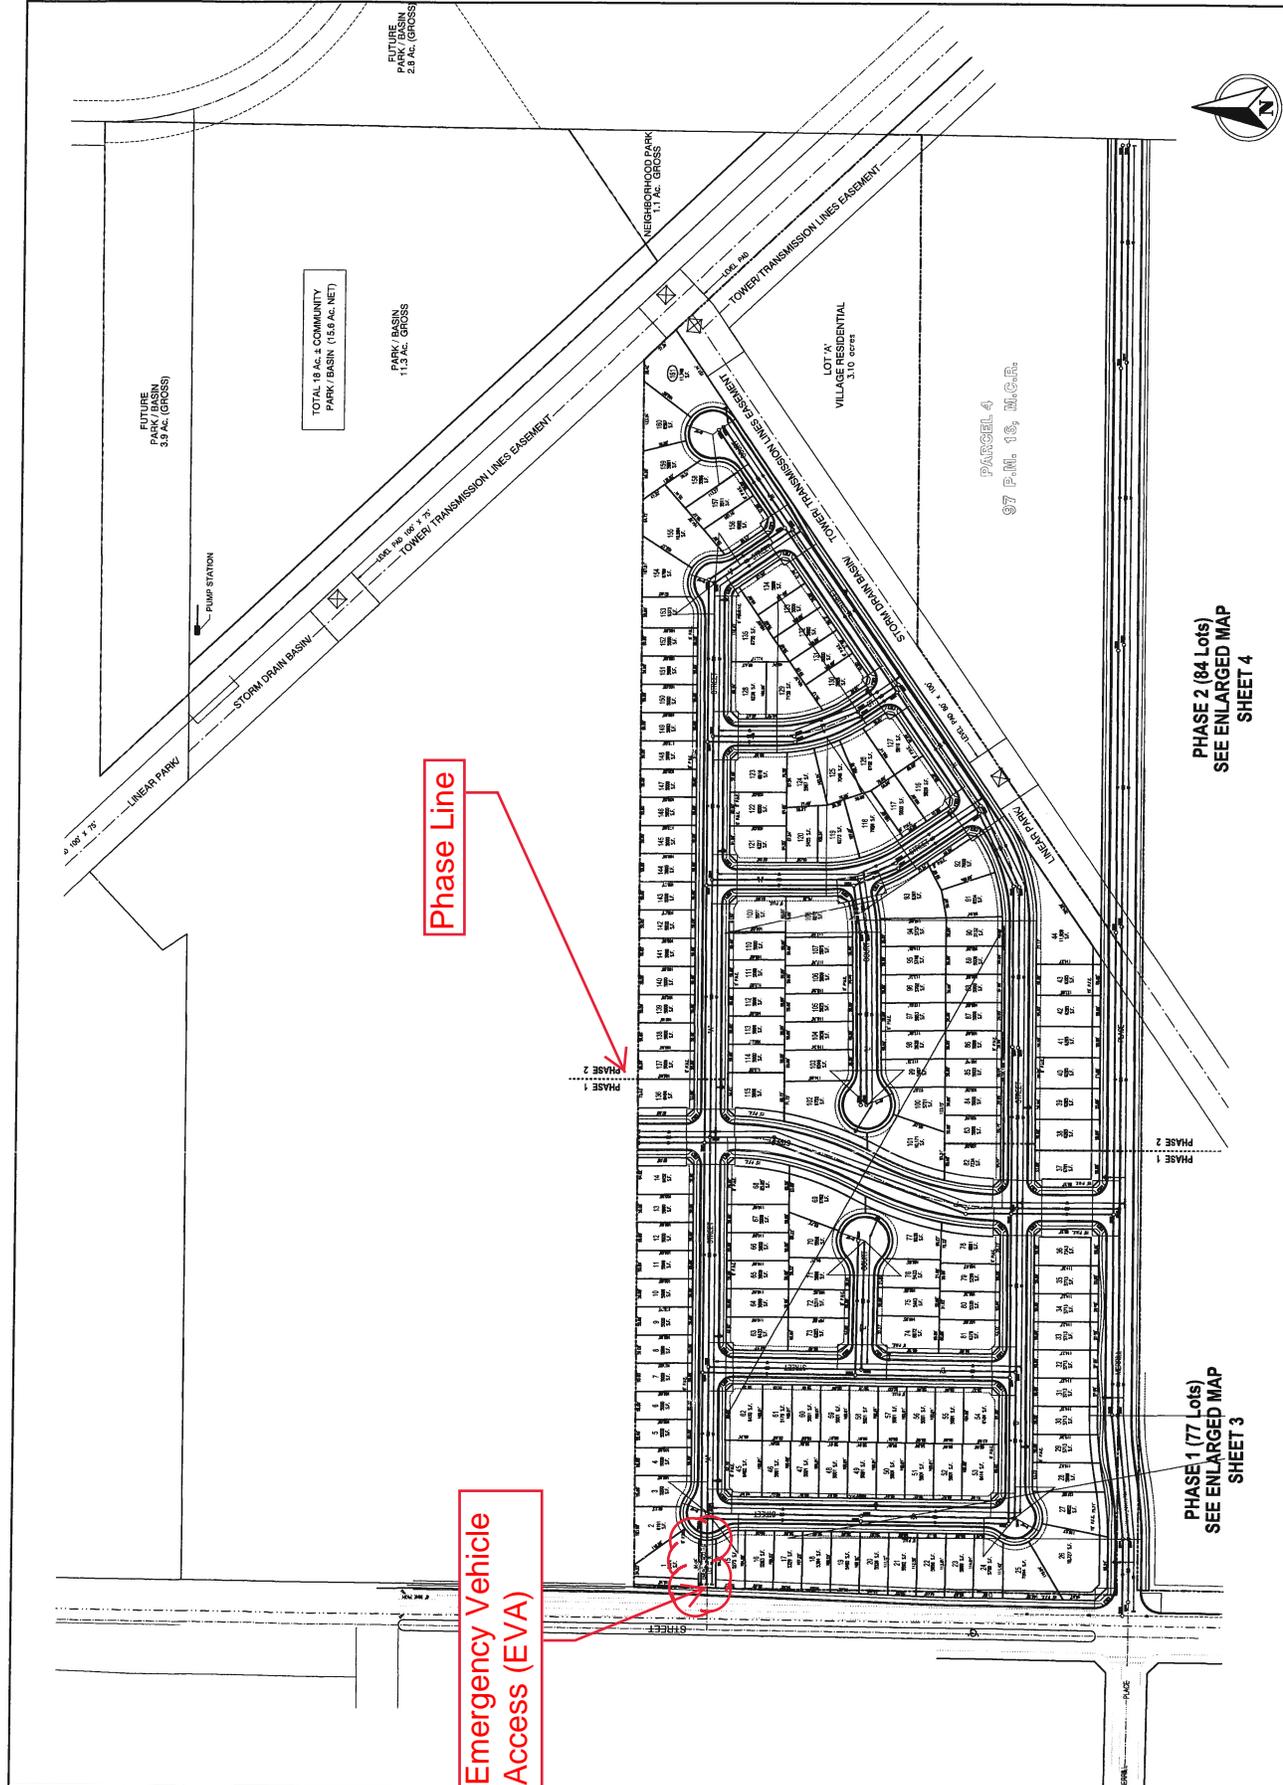

**PHASE 2 (84 Lots)
SEE ENLARGED MAP
SHEET 4**

**PHASE 1 (77 Lots)
SEE ENLARGED MAP
SHEET 3**

ATTACHMENT B - Pg. 3

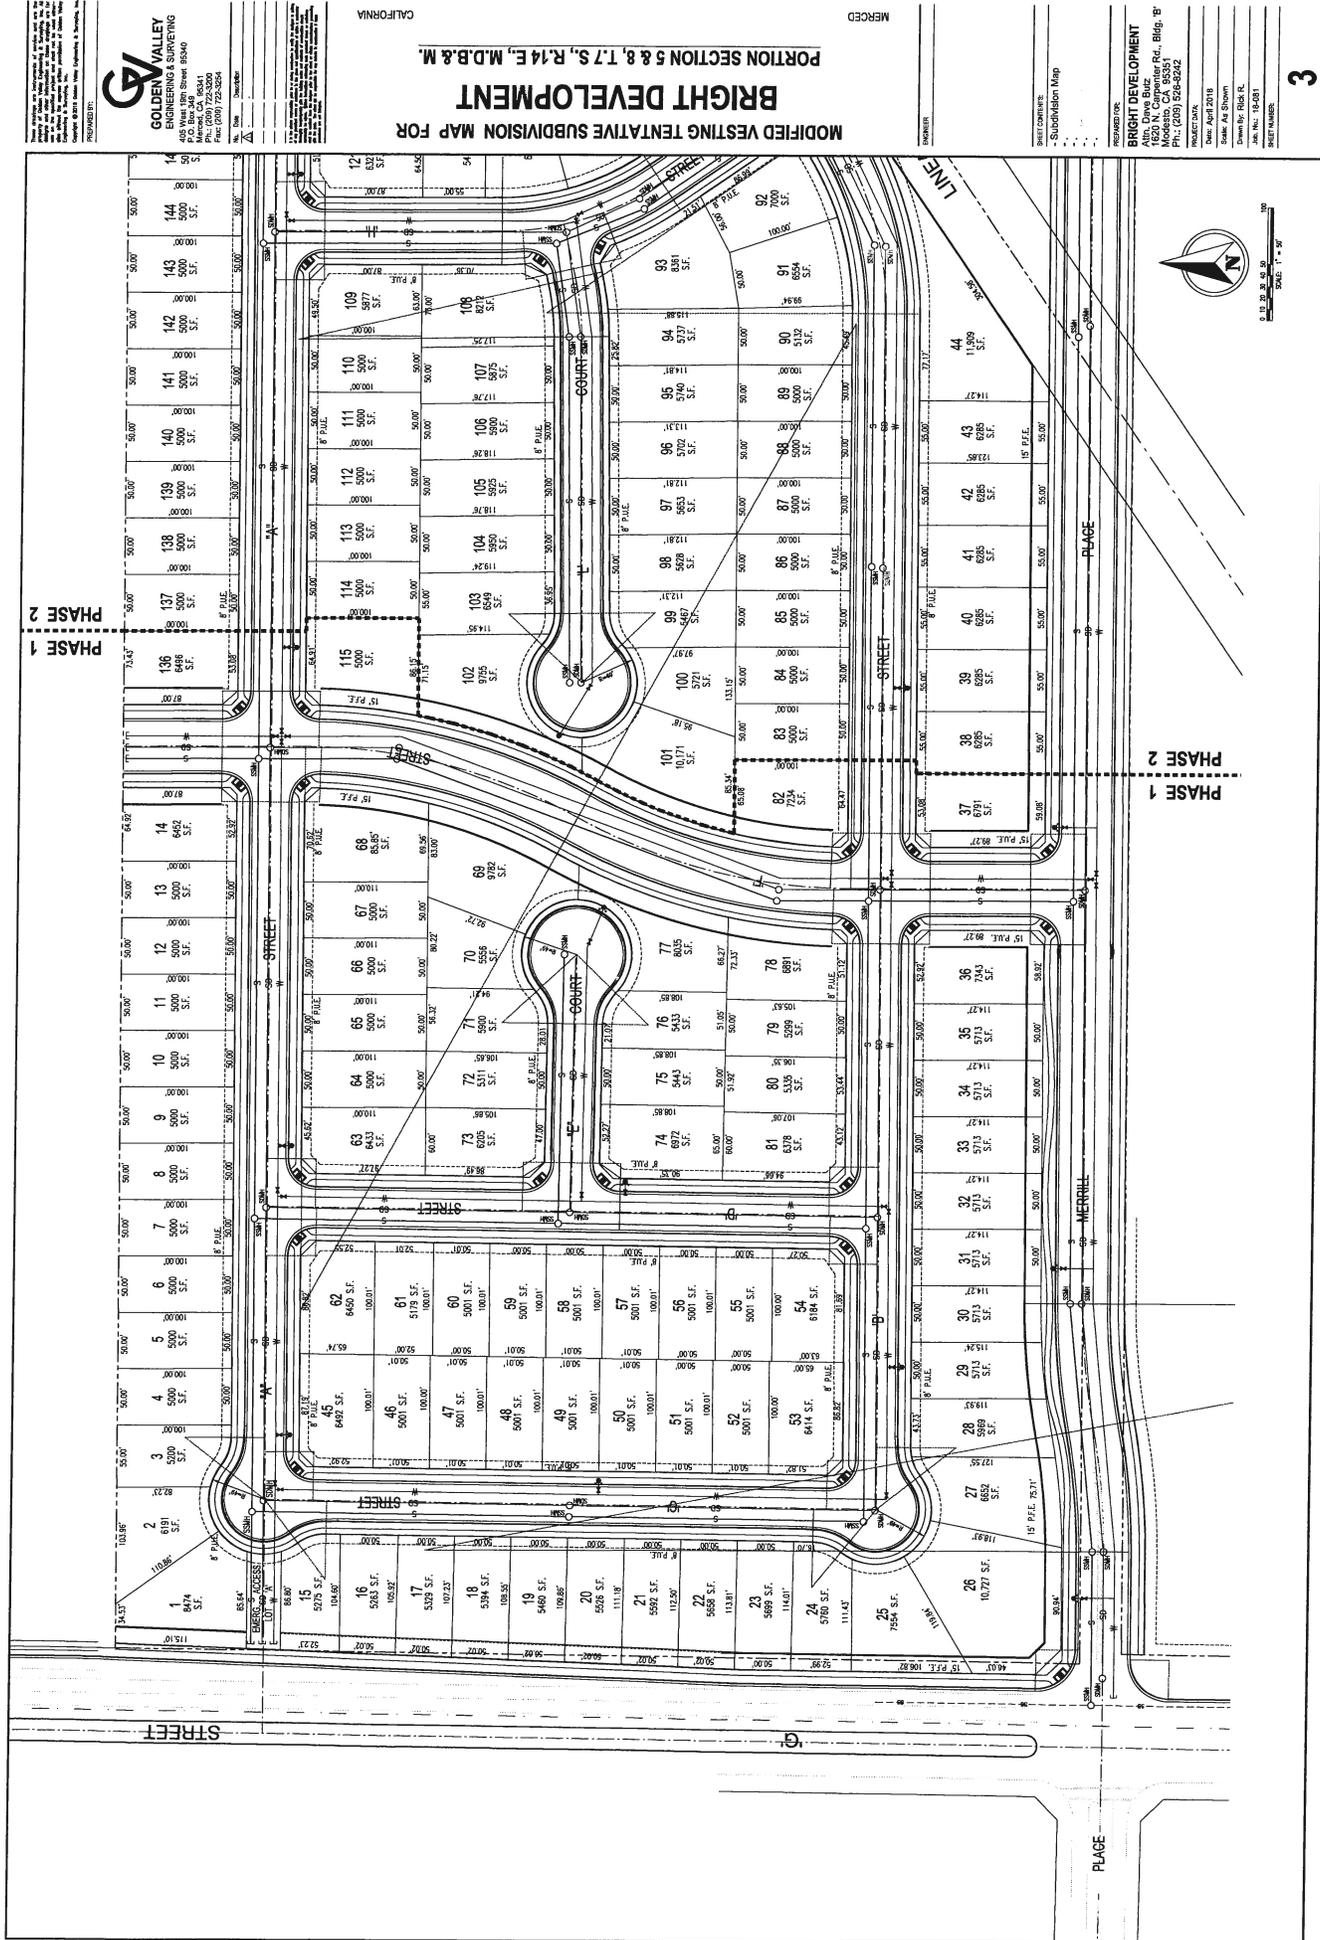

GOLDEN VALLEY
 ENGINEERING & SURVEYING

PORTION SECTION 5 & 8, T.7 S., R.14 E., M.D.B. & M.
BRIGHT DEVELOPMENT
 MODIFIED VESTING TENTATIVE SUBDIVISION MAP FOR

MERCED
 CALIFORNIA

 SHEET NUMBER: 3

SCALE: 1" = 50'


PROJECT DATA:
 DATE: April 2018
 SCALE: AS SHOWN
 DRAWN BY: P.B.R. R.
 JOB NO.: 18-031
 SHEET NUMBER:

REVISIONS:

BRIGHT DEVELOPMENT
MODIFIED VESTING TENTATIVE SUBDIVISION MAP FOR
PORTION SECTION 5 & 8, T.7 S., R.14 E., M.D.B. & M.
 MERCED

GOLDEN VALLEY ENGINEERING & SURVEYING

 SCALE: 1" = 50'

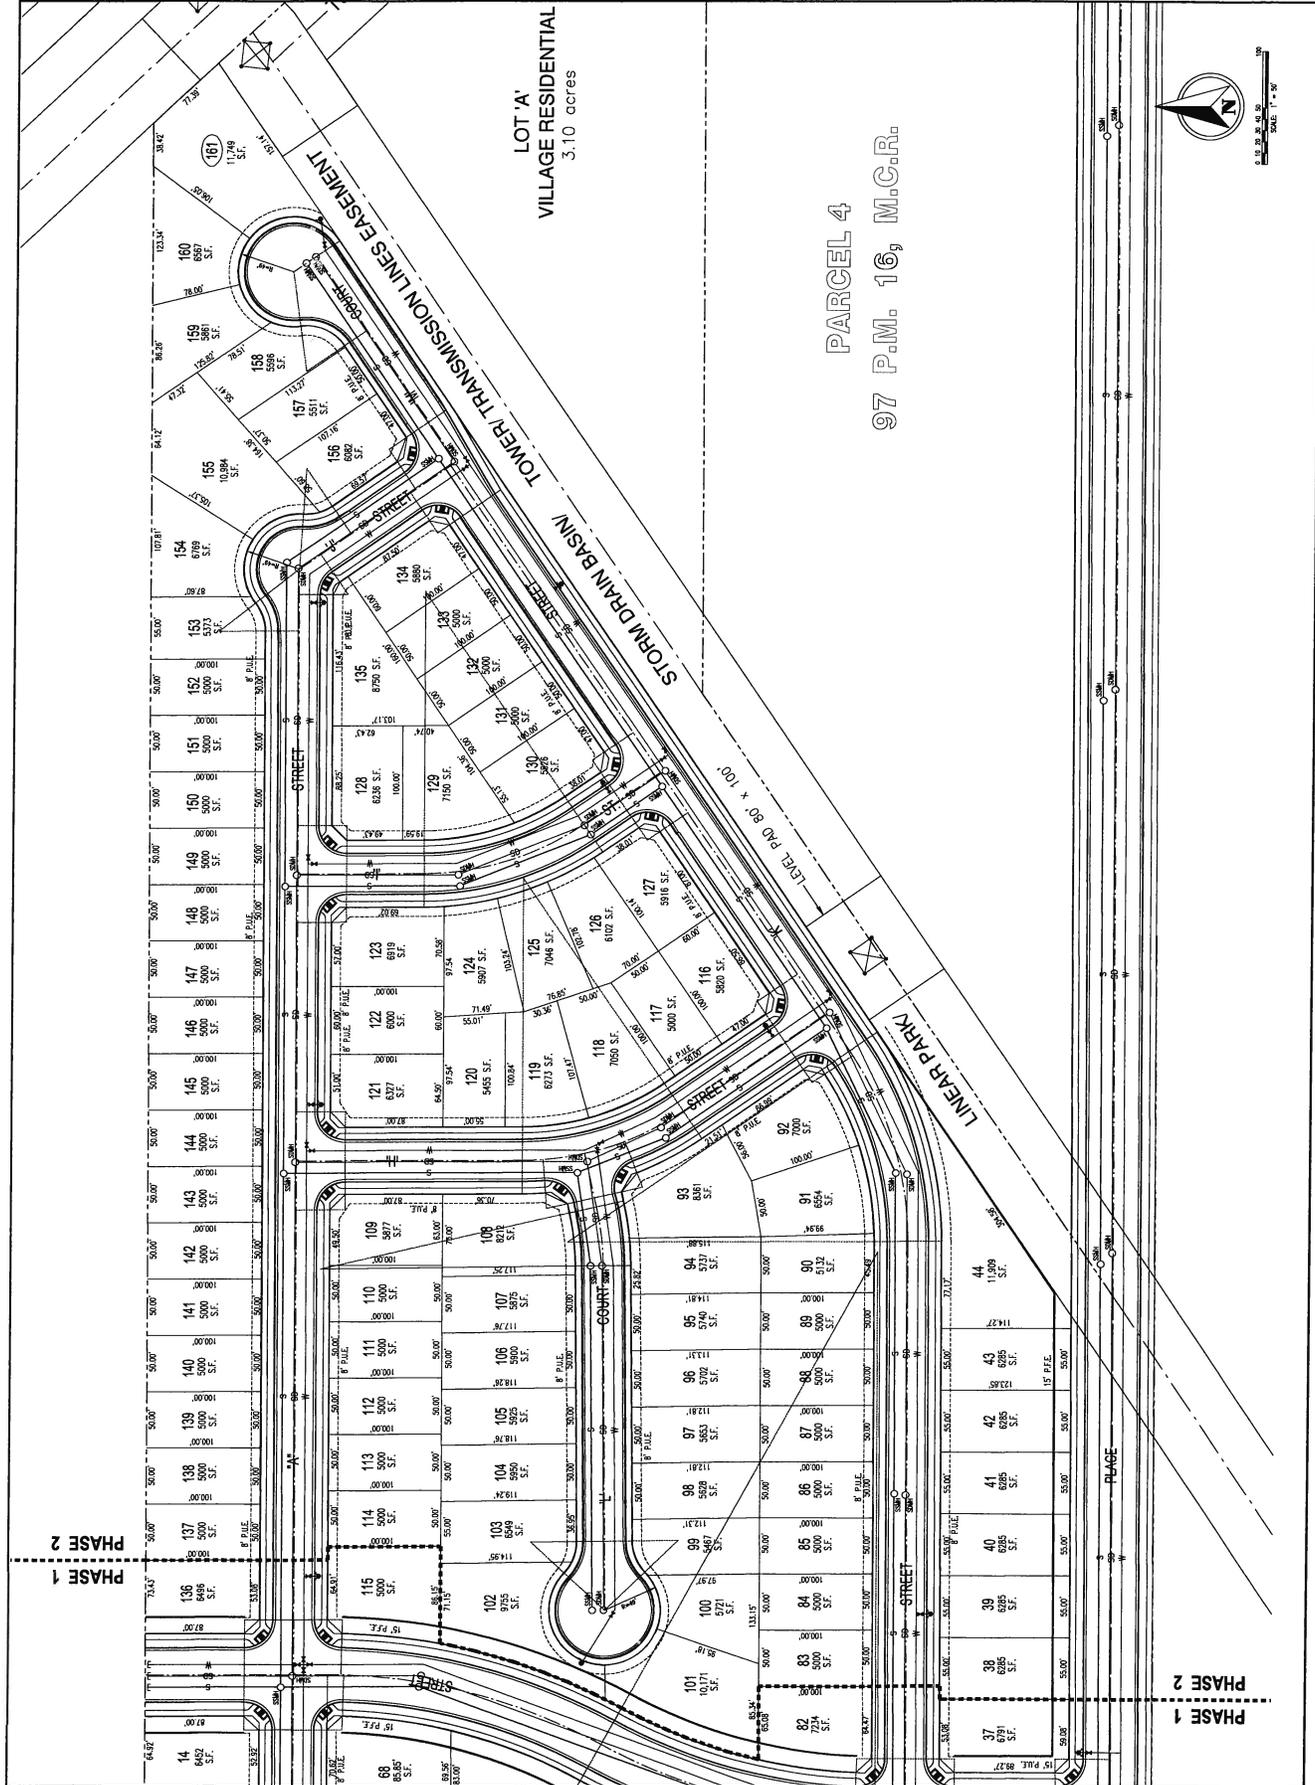

**MODIFIED VESTING TENTATIVE SUBMISON MAP FOR
BRIGHT DEVELOPMENT
PORTION SECTION 5 & 8, T.7S., R.14E., M.D.B. & M.**

**GOLDEN VALLEY
ENGINEERING & SURVEYING**

CALIFORNIA

MERCED











