

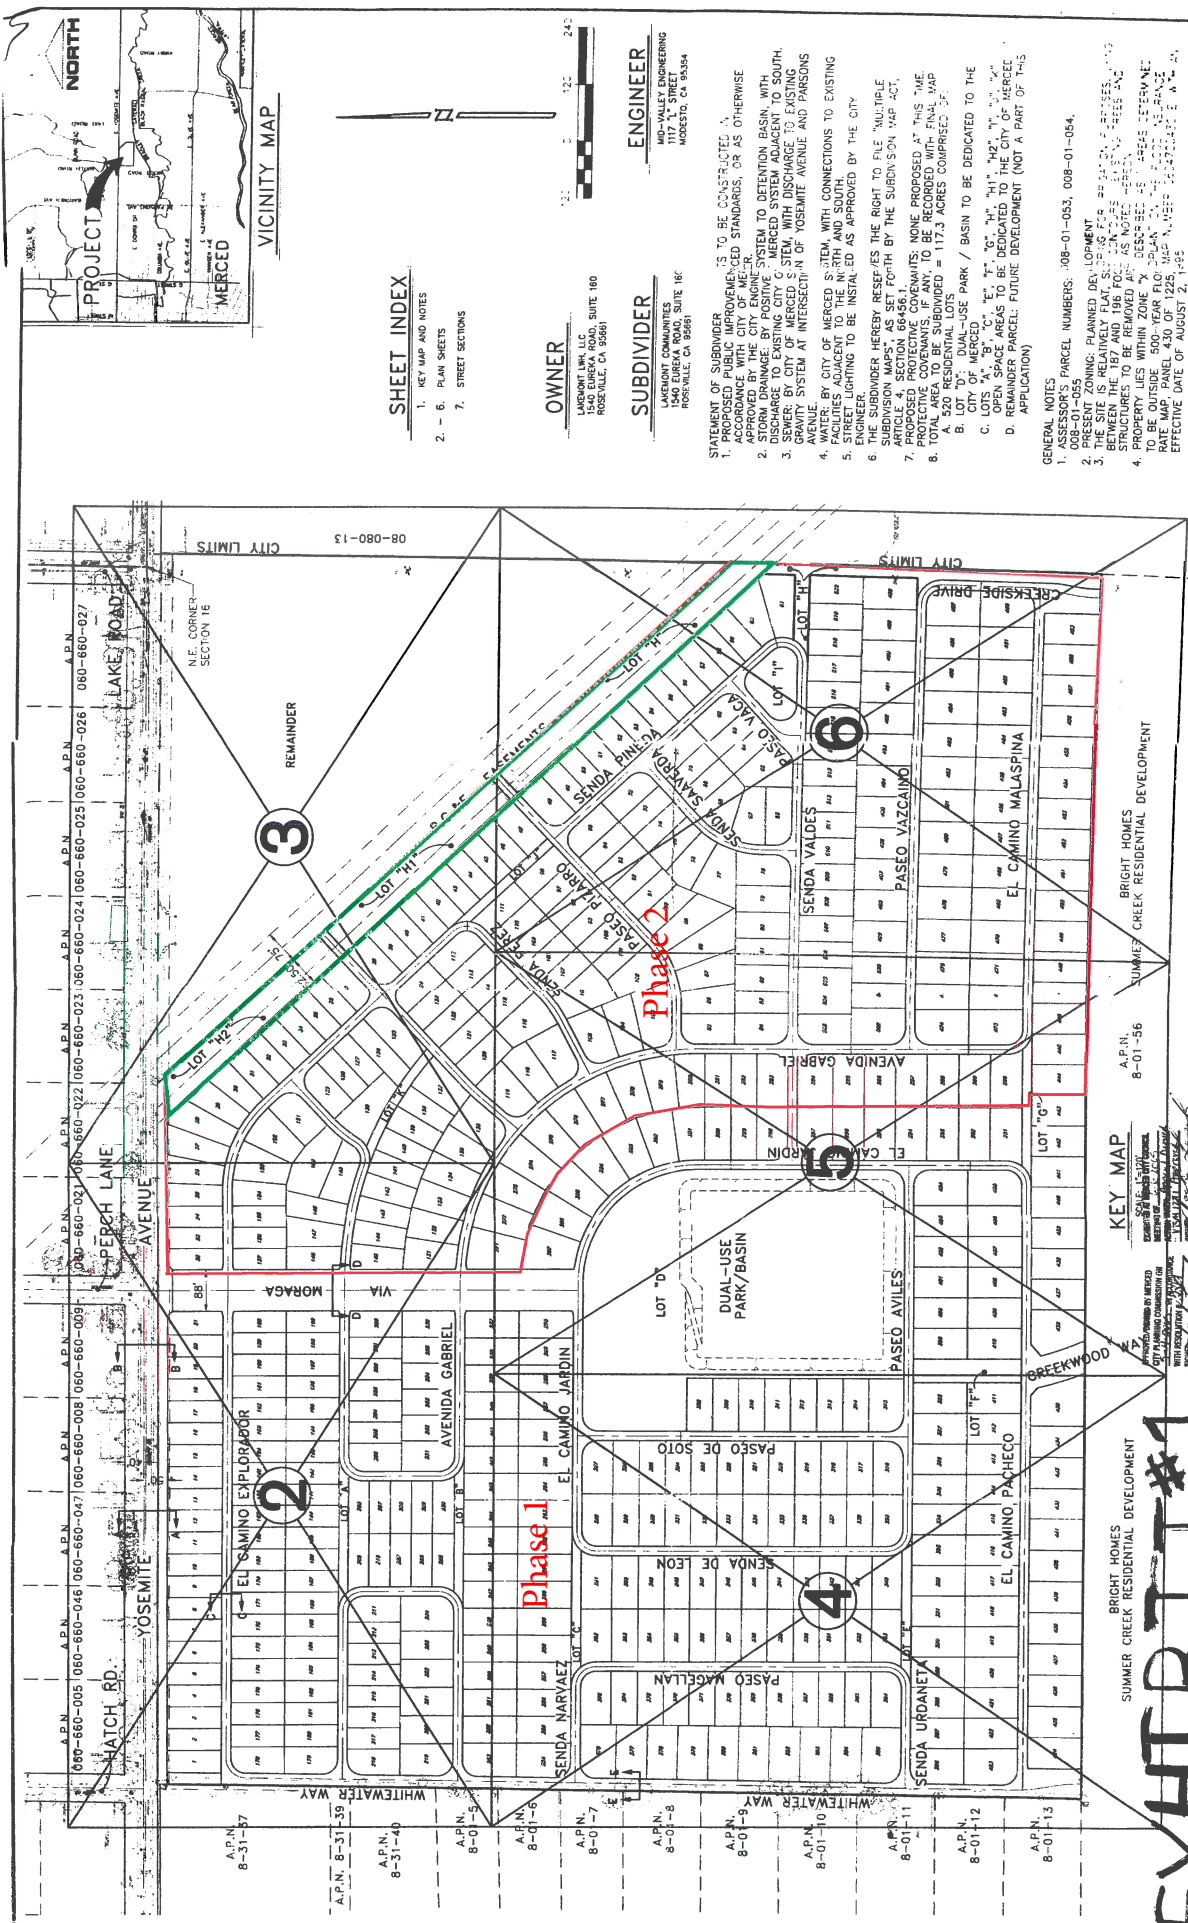


EXHIBIT #1
TSM #1271 PC mtg

TSM#	1271	PC	MTG	5/9/05
Use				
Sec				
File				

C.C.MTG 6/6/05

DRAWN BY		EWS		REV IS I O N S		I S S U E F O R		A P P D .	
NO.		DATE							
Issue Date 04/26/04									
Scale: 1"=120'									
Job No: 03031									
Checked:									
File: 0303171001.dwg									

Drawn By	EWB
Issue Date	04/26/04
Scale	1"=120'
Job No.	03031
Checked:	
File:	03031PTM01.dwg

[illegible]

11

ME
mid-valley engineering
1117 L STREET, MODESTO, CA 95350

VESTING TR
LAKEMO
MORAC

REPRESENTATIVE SUBDIVISION MAP
OF THE
CITY OF MERCED
KEY MAP

S	ENG	TM1
	SHEET	
