



PHASE 1E: 89.58 ACRES
 LARGE LOTS: 35, 45, 46, 47, 48, 49, 50,
 51, 52, 53, 55
 ROAD LOTS: Q, R, S, T
 297 LOTS
 3 OPEN SPACE LOTS

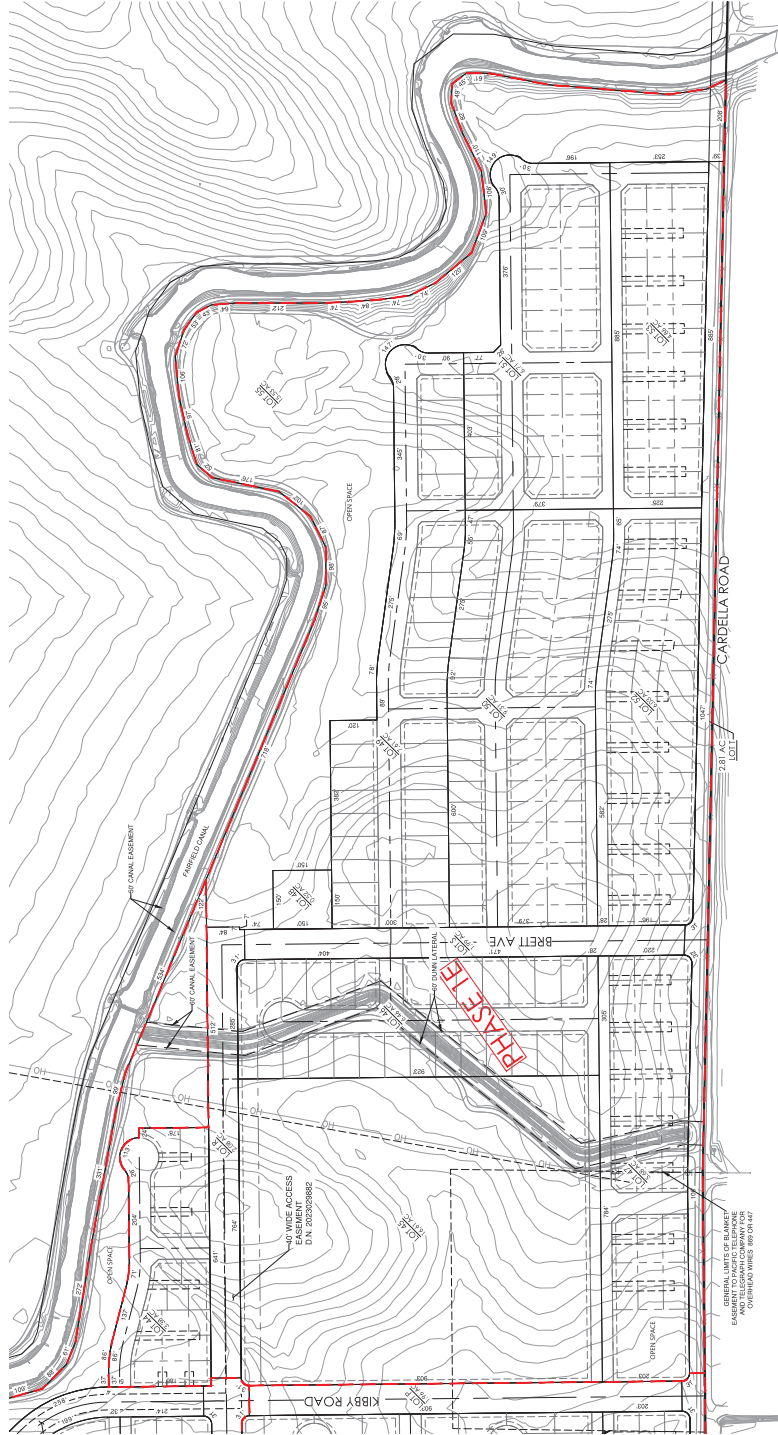

LEGEND

---	TRACT BOUNDARY
---	PROPOSED EASEMENT
---	PROPOSED LARGE LOT
---	PROPOSED PHASE LOT'S
---	LARGE LOT CENTERLINE
---	PHASE CENTERLINE
---	LARGE LOT LABELS

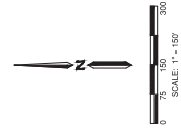


VESTING TENTATIVE MAP - PHASE 1E
 VIRGINIA SMITH LAND TRUST
 CITY OF MERCED, CALIFORNIA

Westwood
 Phone (559) 451-0395 7110 N Fresno Street, Suite 160
 Westwood, CA 95381
 westwoodps.com
 Westwood Professional Services, Inc.



V8

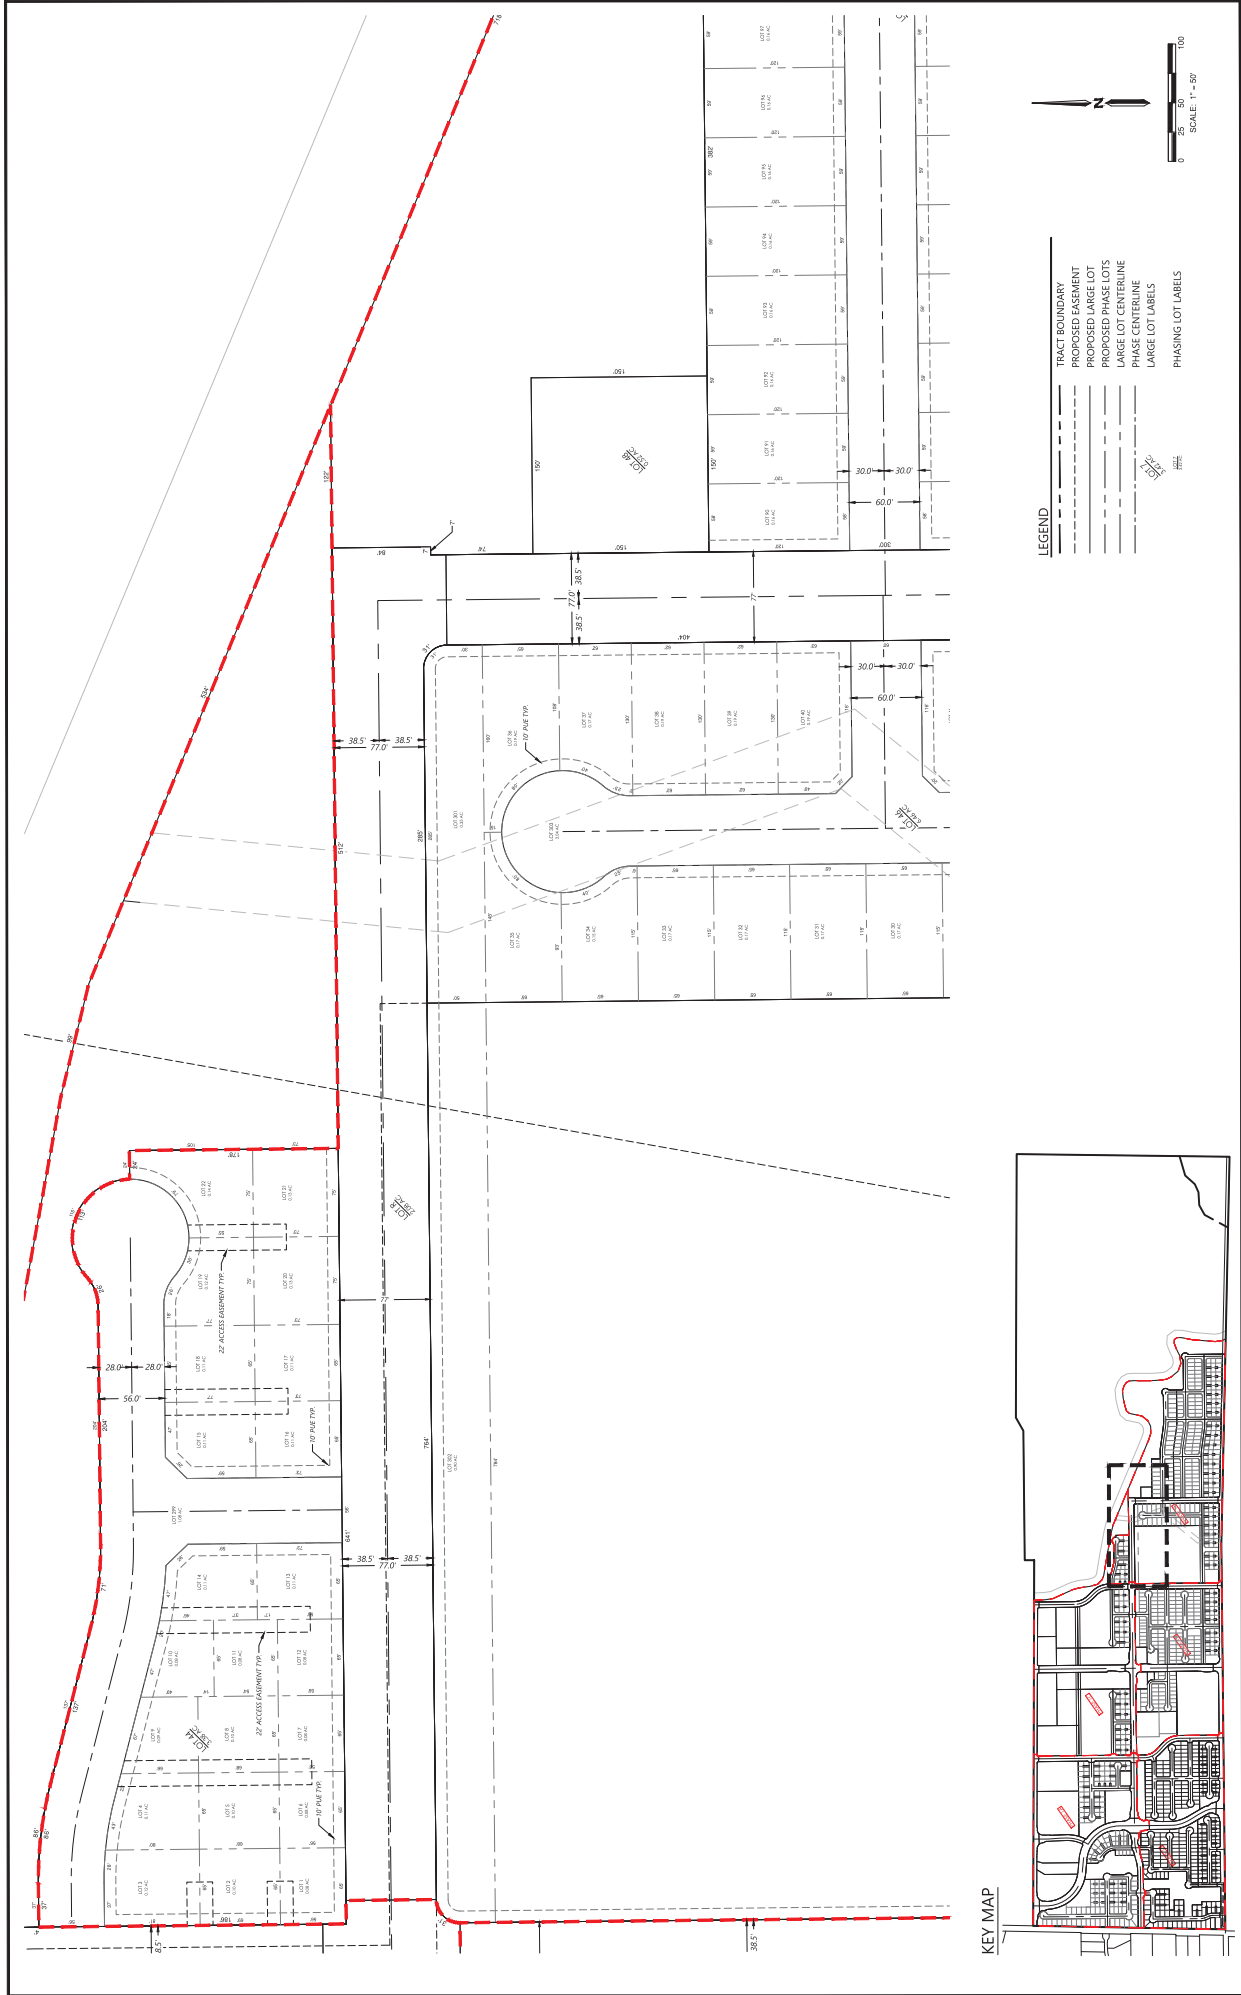


VESTING TENTATIVE MAP - PHASE 1E
VIRGINIA SMITH LAND TRUST
CITY OF MERCED, CALIFORNIA

Westwood
Phone (589) 451-0395
7110 N Fresno Street, Suite 160
Merced, CA 95368
westwoodps.com
Westwood Professional Services, Inc.



V29

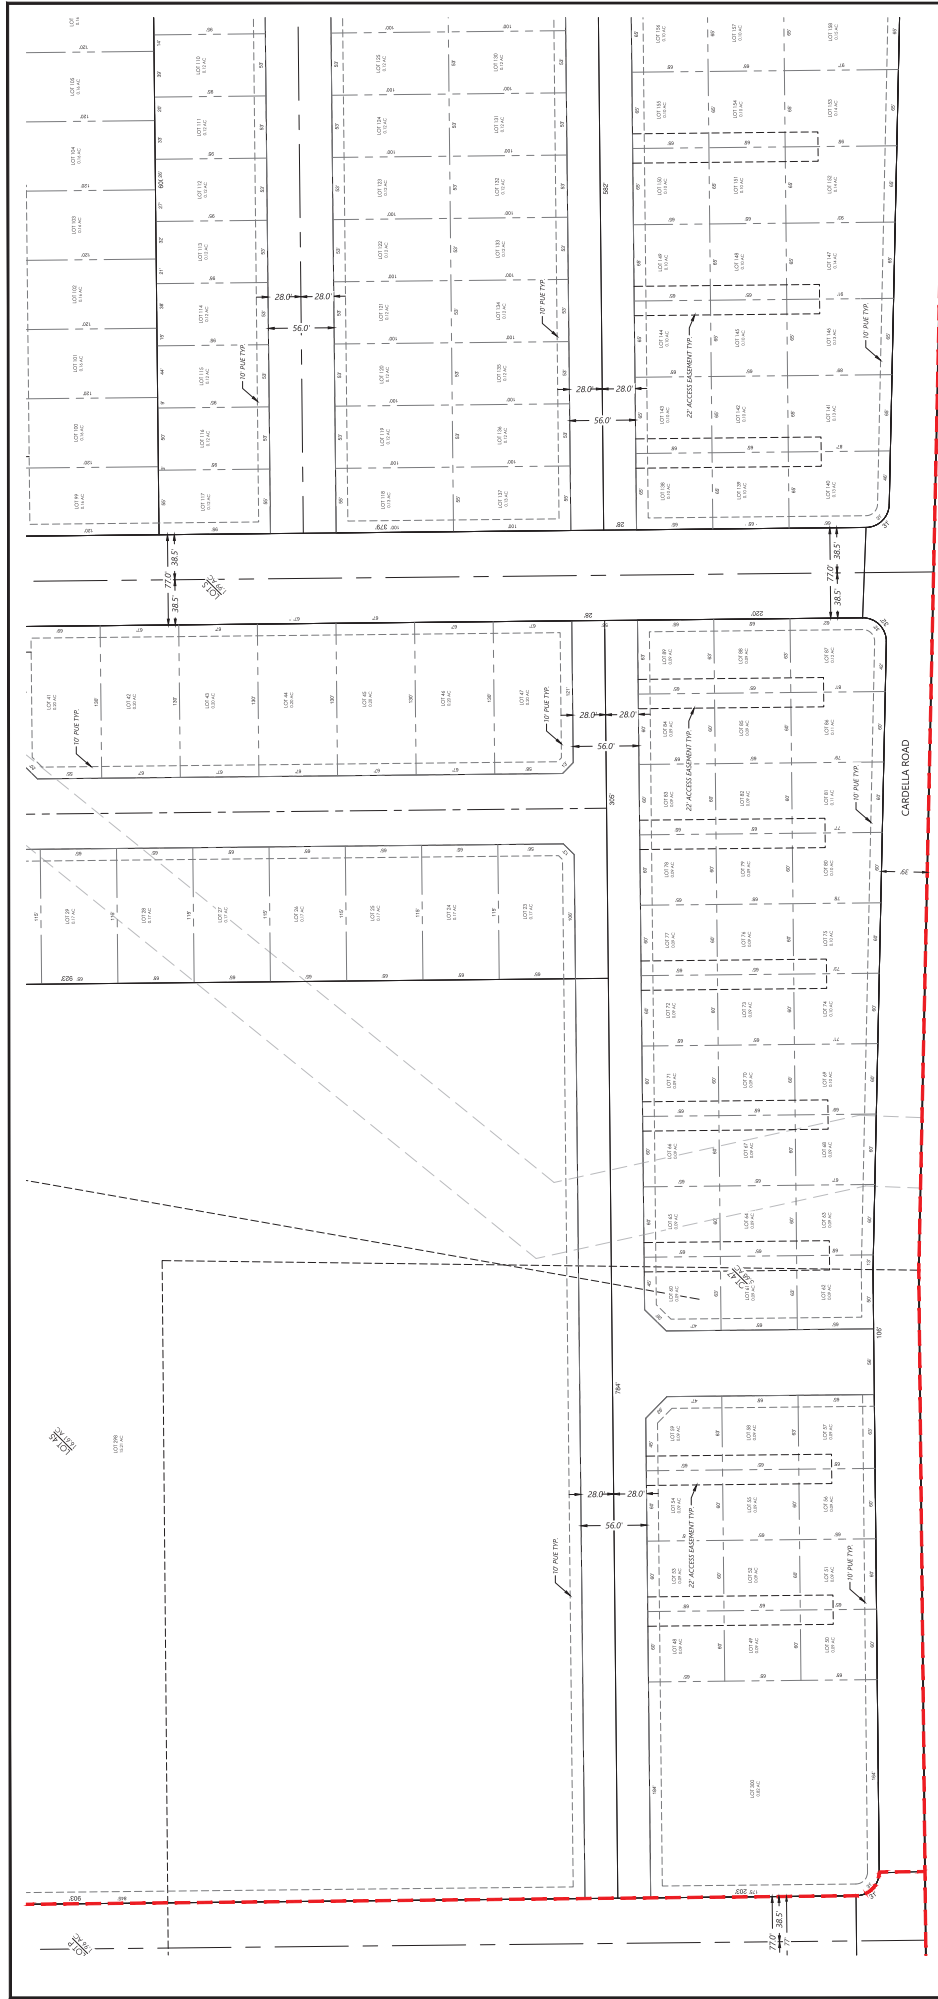


Westwood

Phone (559) 451-0395 7110 N Fresno Street, Suite 160
Fresno, CA 93720
westwoodps.com
Westwood Professional Services, Inc.

VESTING TENTATIVE MAP - PHASE 1E
VIRGINIA SMITH LAND TRUST
CITY OF MERCED, CALIFORNIA

V30



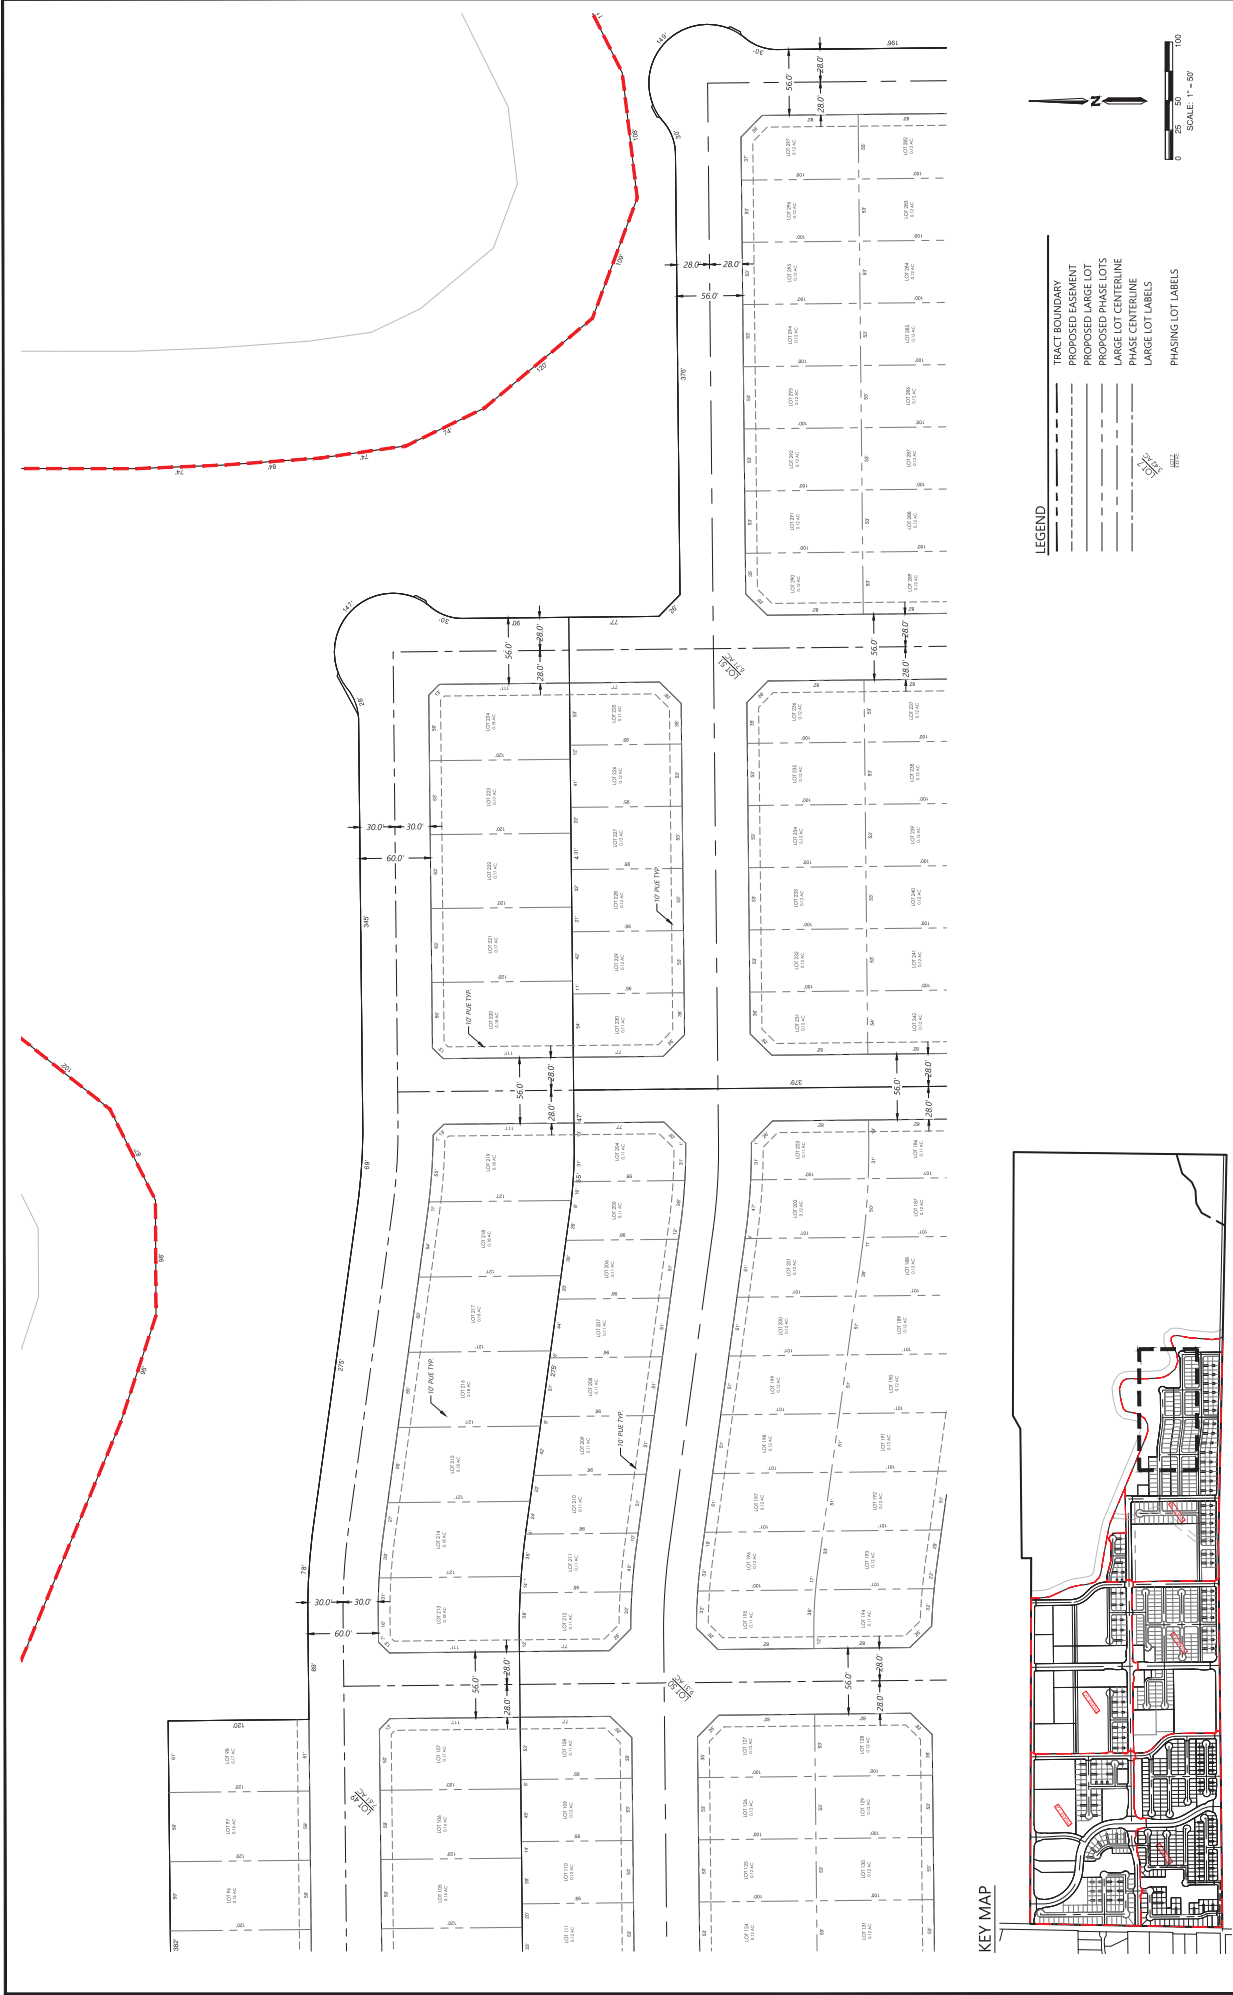




VIRGINIA SMITH TRUST

Westwood


Phone (589) 451-0395 7110 N Fresno Street, Suite 160
Westwood, CA 91391
westwoodps.com
Westwood Professional Services, Inc.

VESTING TENTATIVE MAP - PHASE 1E
VIRGINIA SMITH LAND TRUST
CITY OF MERCED, CALIFORNIA

V31

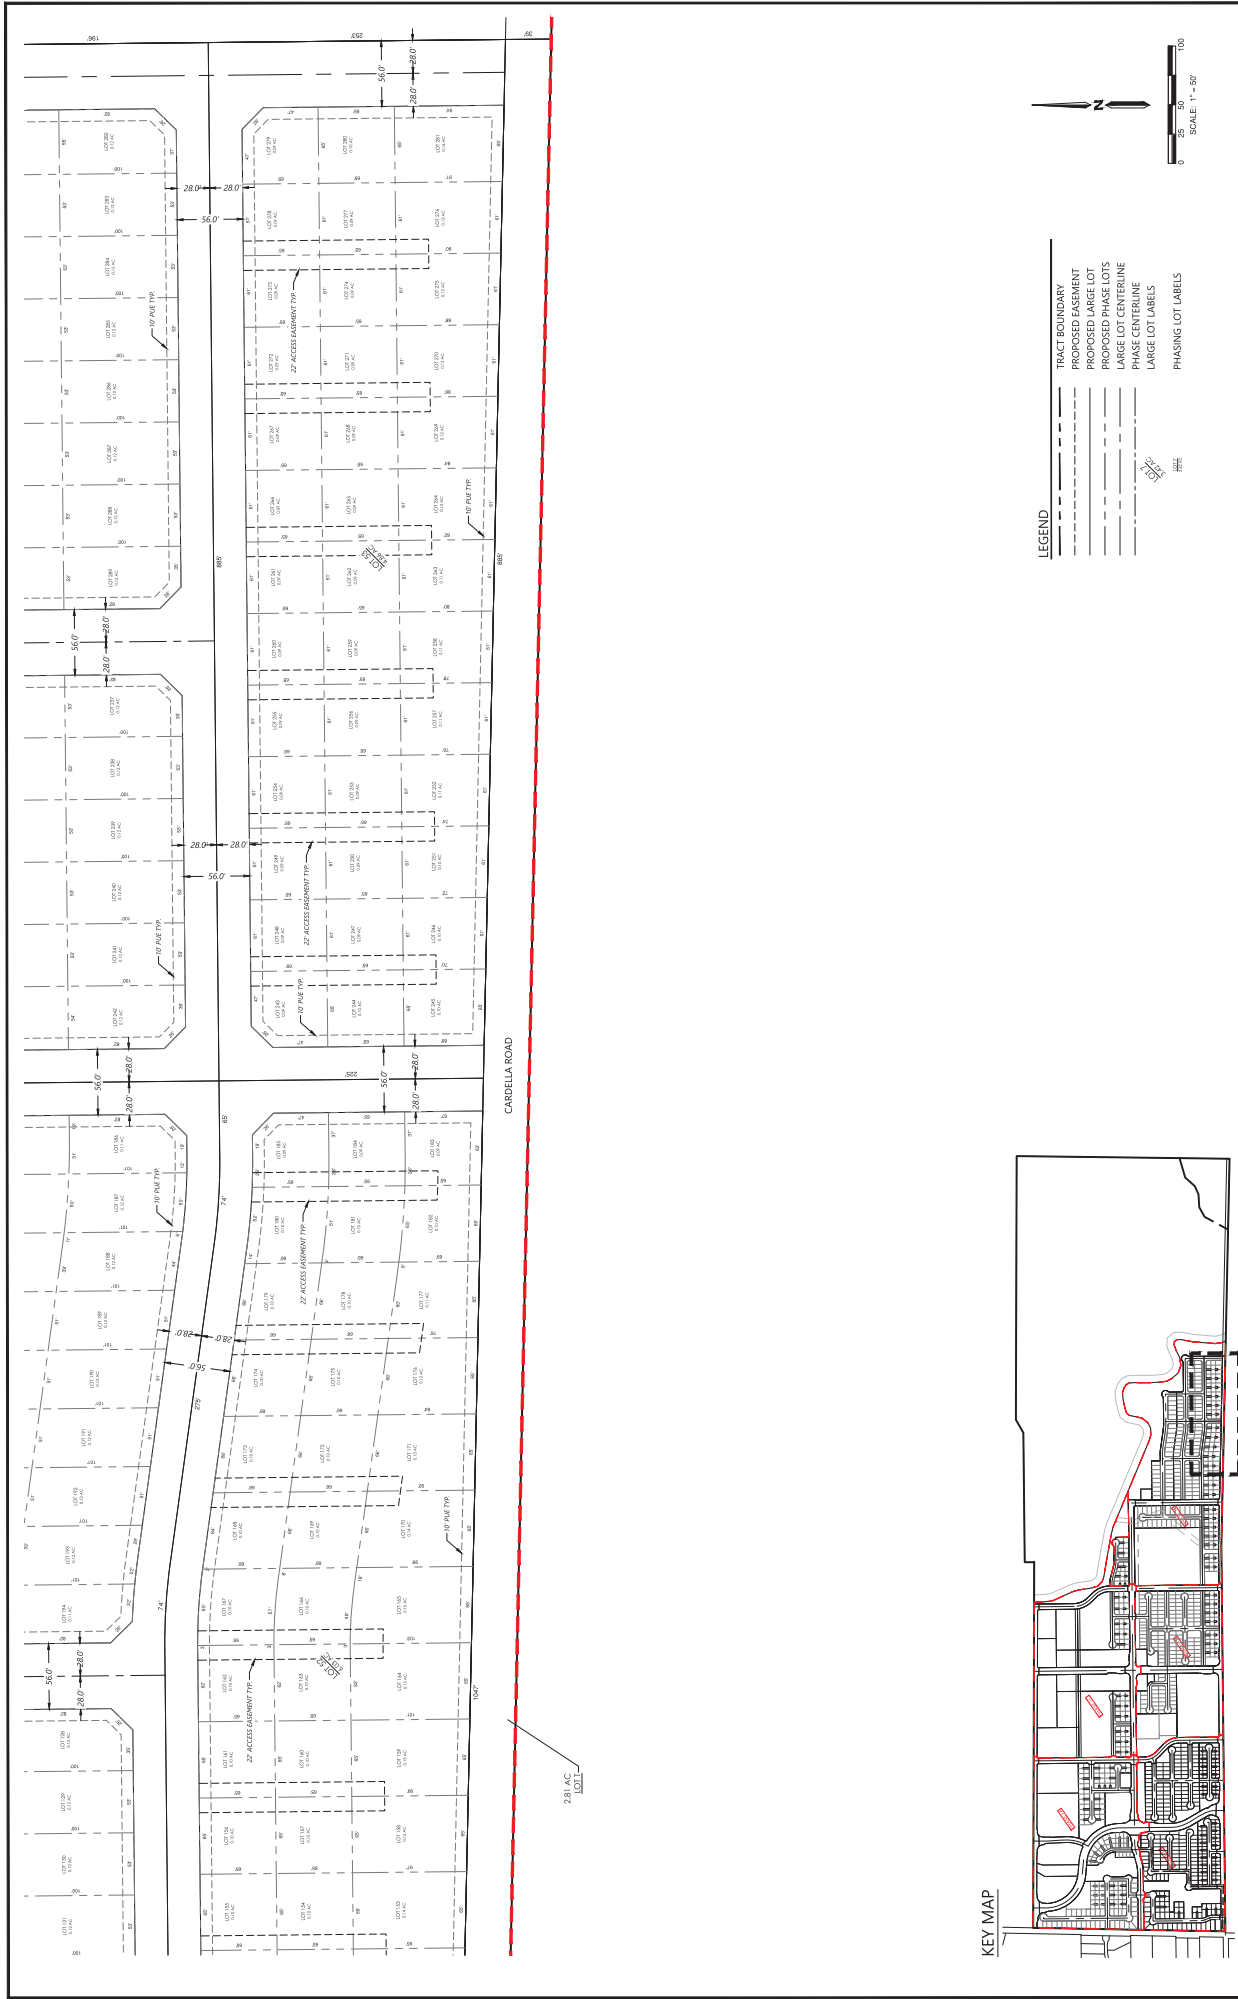

KEY MAP

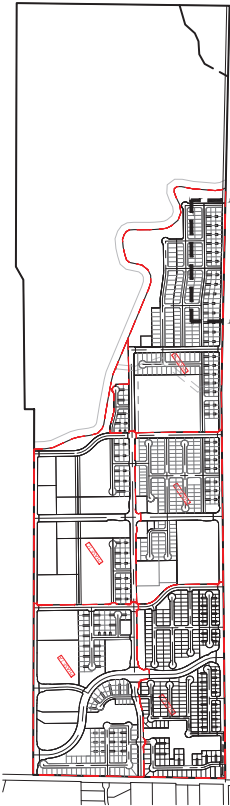

VIRGINIA SMITH TRUST

Westwood

Phone (599) 451-0395 7110 N Fresno Street, Suite 160
Westwood, CA 93791
westwoodps.com
Westwood Professional Services, Inc.

VESTING TENTATIVE MAP - PHASE 1E
VIRGINIA SMITH LAND TRUST
CITY OF MERCED, CALIFORNIA

V32