



PHASE 1C: 75.57 ACRES
LARGE LOTS: 21, 22, 23, 24, 25, 26,
27, 28, 29, 30, 31, 32, 33, 34
ROAD LOTS: J, K, L, M
66 LOTS

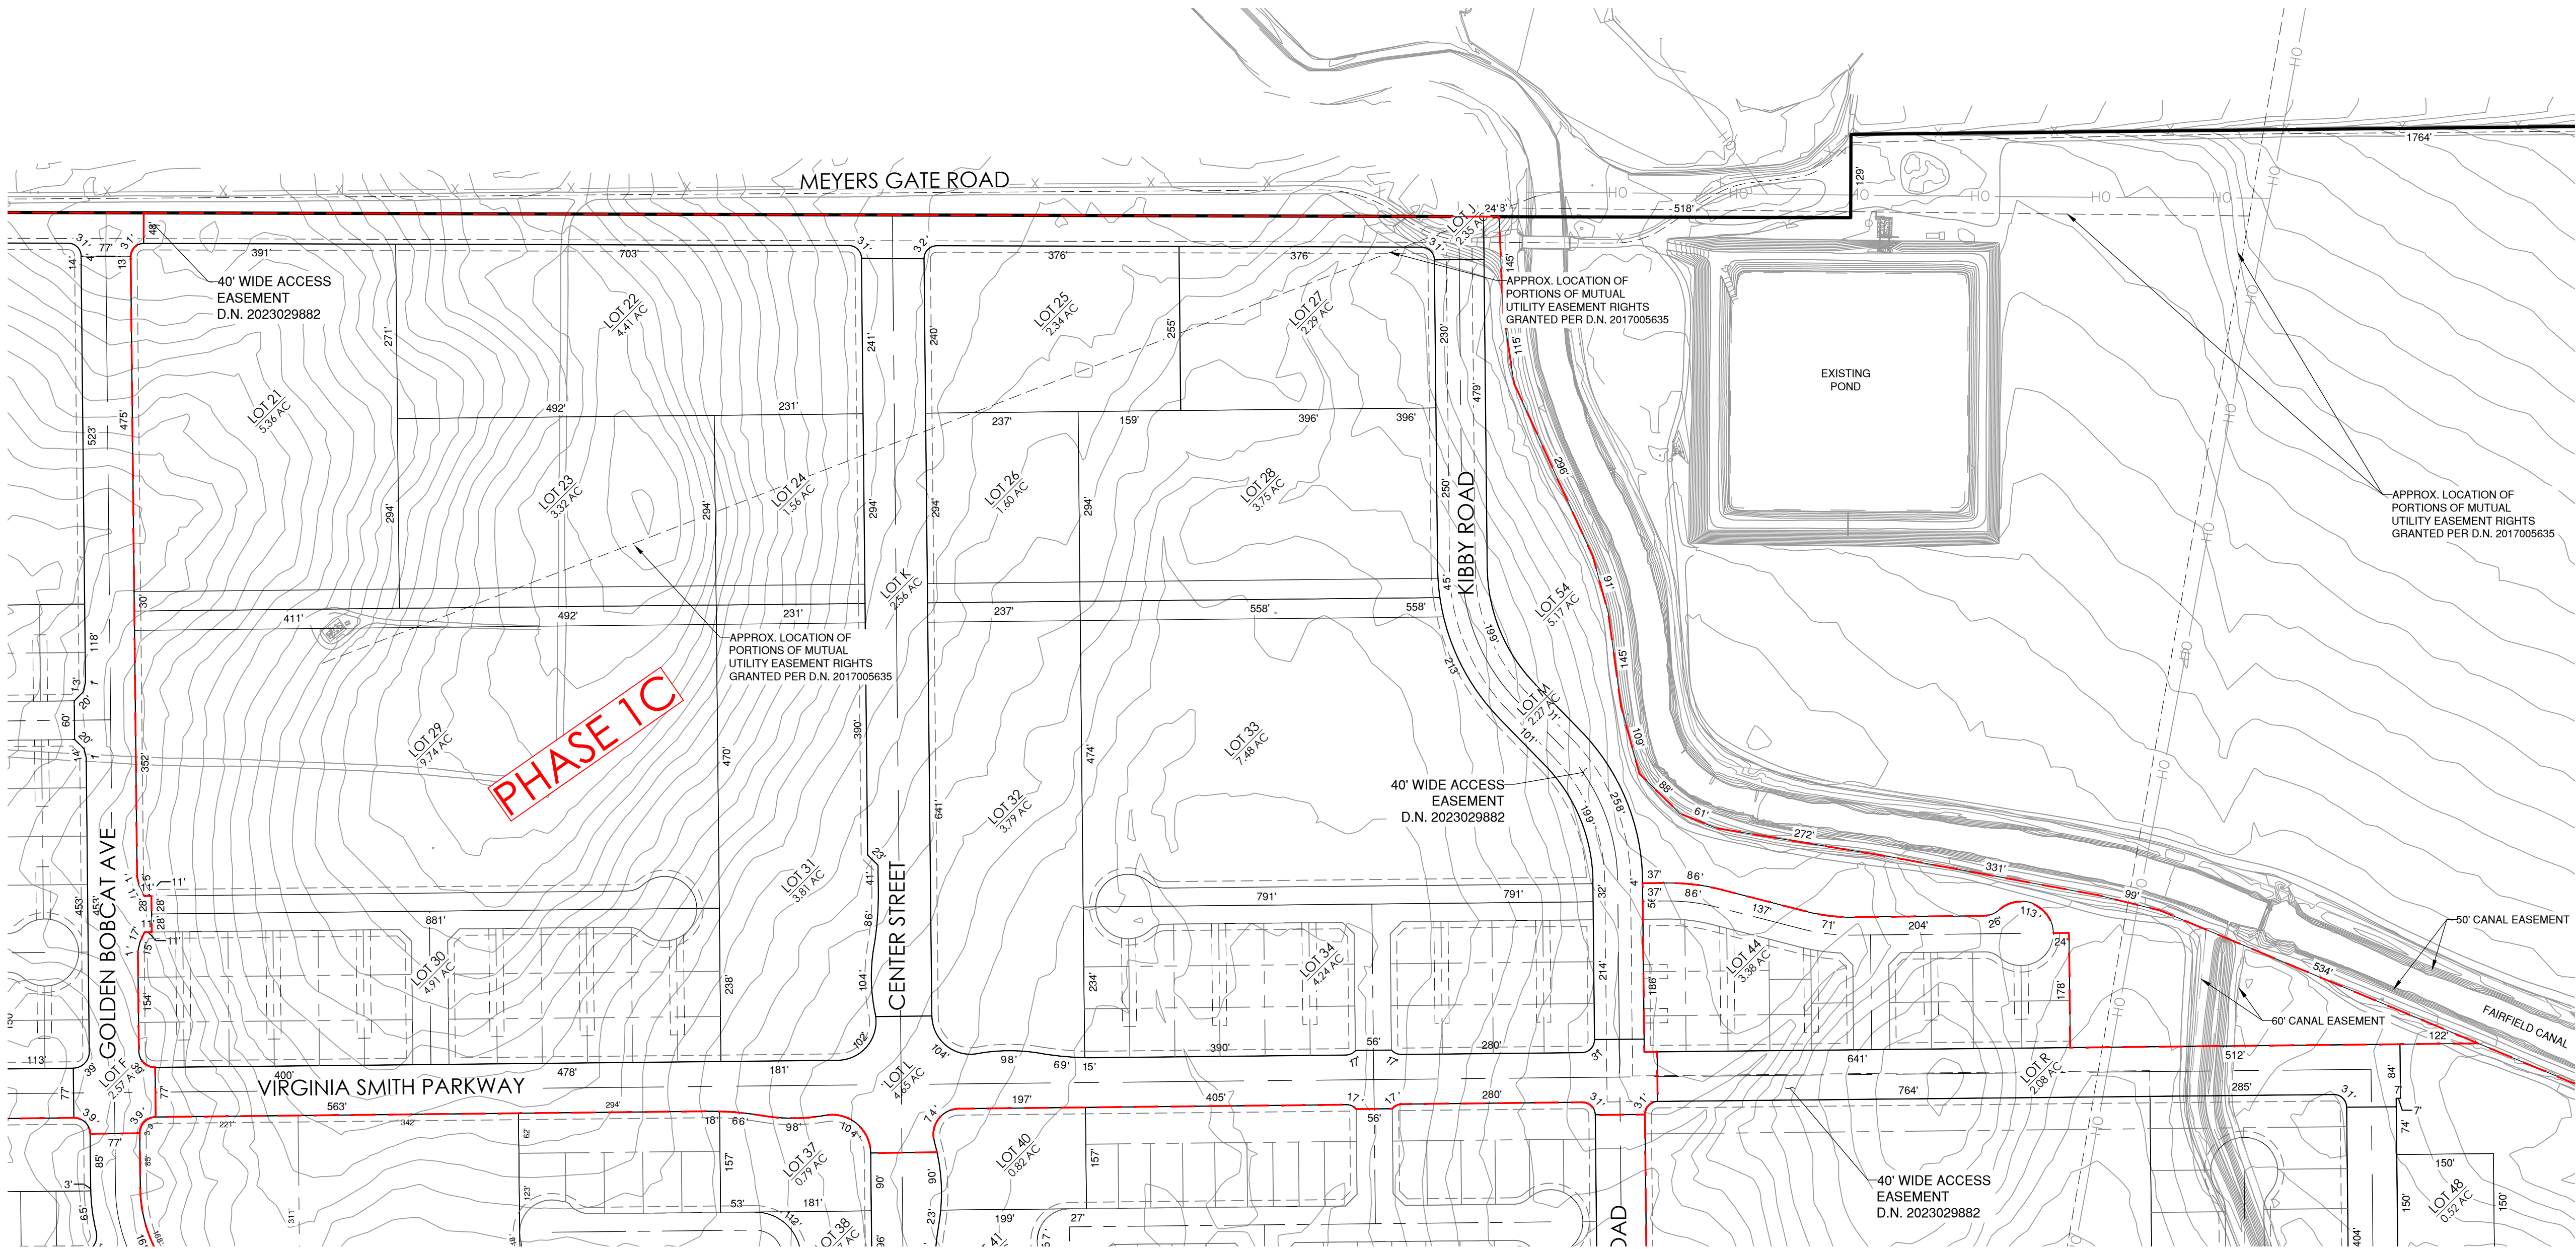

LEGEND

- TRACT BOUNDARY
- PROPOSED EASEMENT
- PROPOSED LARGE LOT
- PROPOSED PHASE LOTS
- LARGE LOT CENTERLINE
- PHASE CENTERLINE
- LARGE LOT LABELS

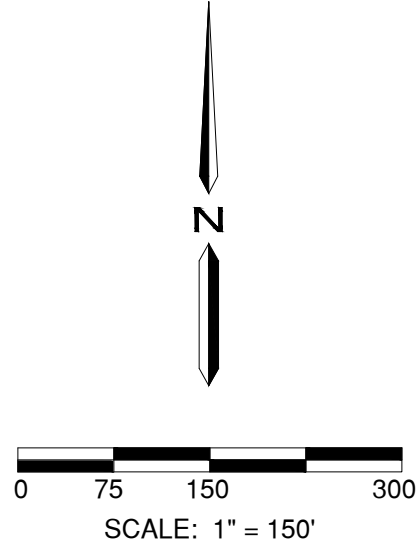


V:\juba\056249.00 VST UC Merced Development\Survey\MapDwg\056249.00-TM.dwg 09:16:29 08/29/2025




Westwood
Phone (559) 451-0395 7110 N Fresno Street, Suite 160
Fresno, CA 93720
westwoodps.com
Westwood Professional Services, Inc.

VESTING TENTATIVE MAP - PHASE 1C
VIRGINIA SMITH LAND TRUST
CITY OF MERCED, CALIFORNIA

Y:\juba\056249.00 VST UC Merced Development\Survey\MapDwg\056249.00-TM.dwg 09/19/23 08/29/2025

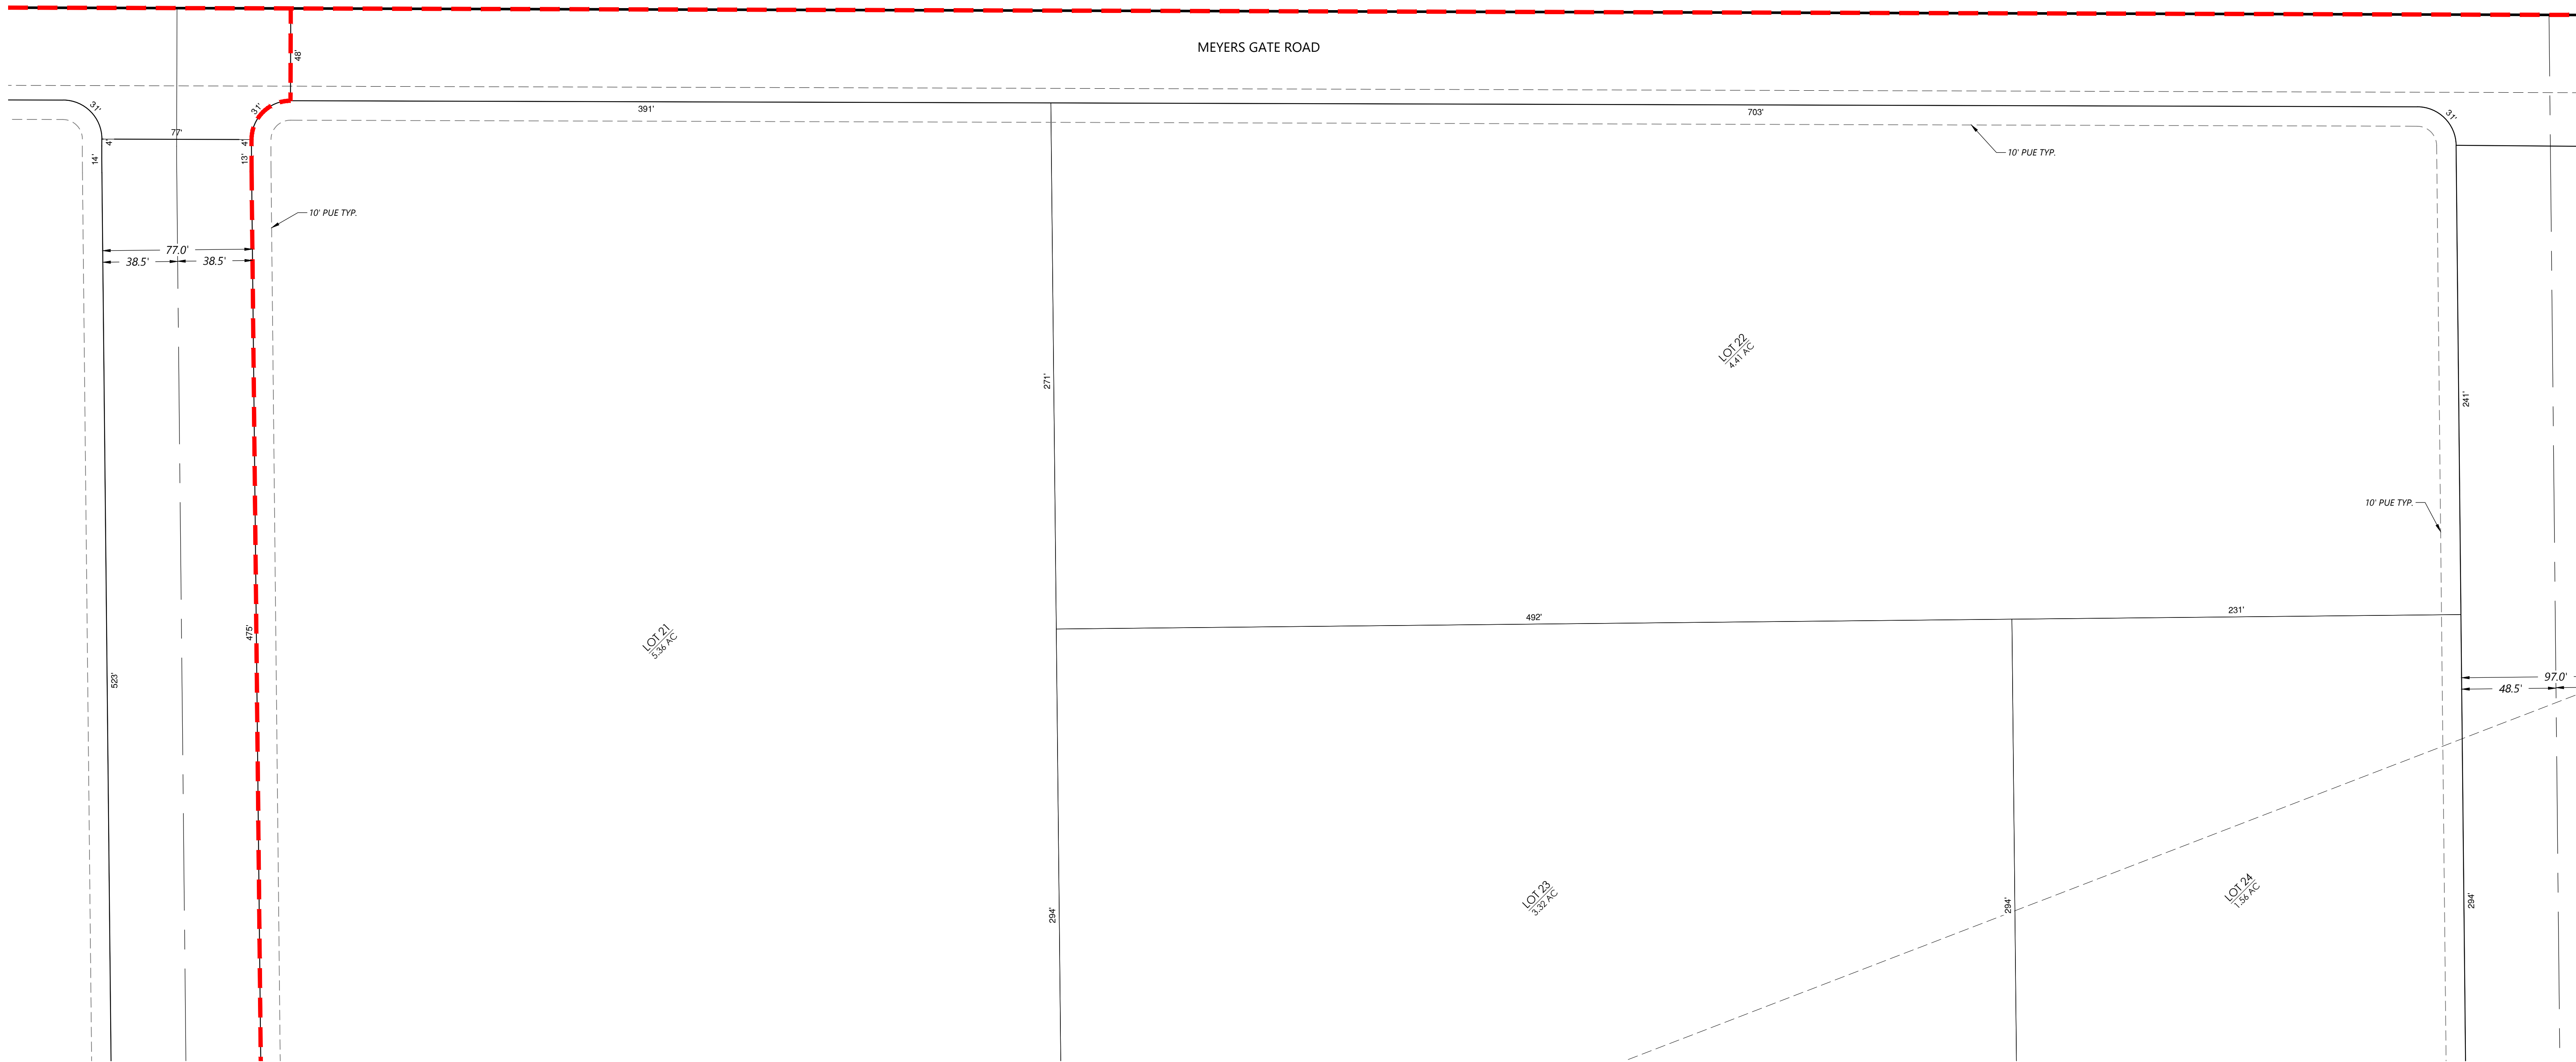


KEY MAP

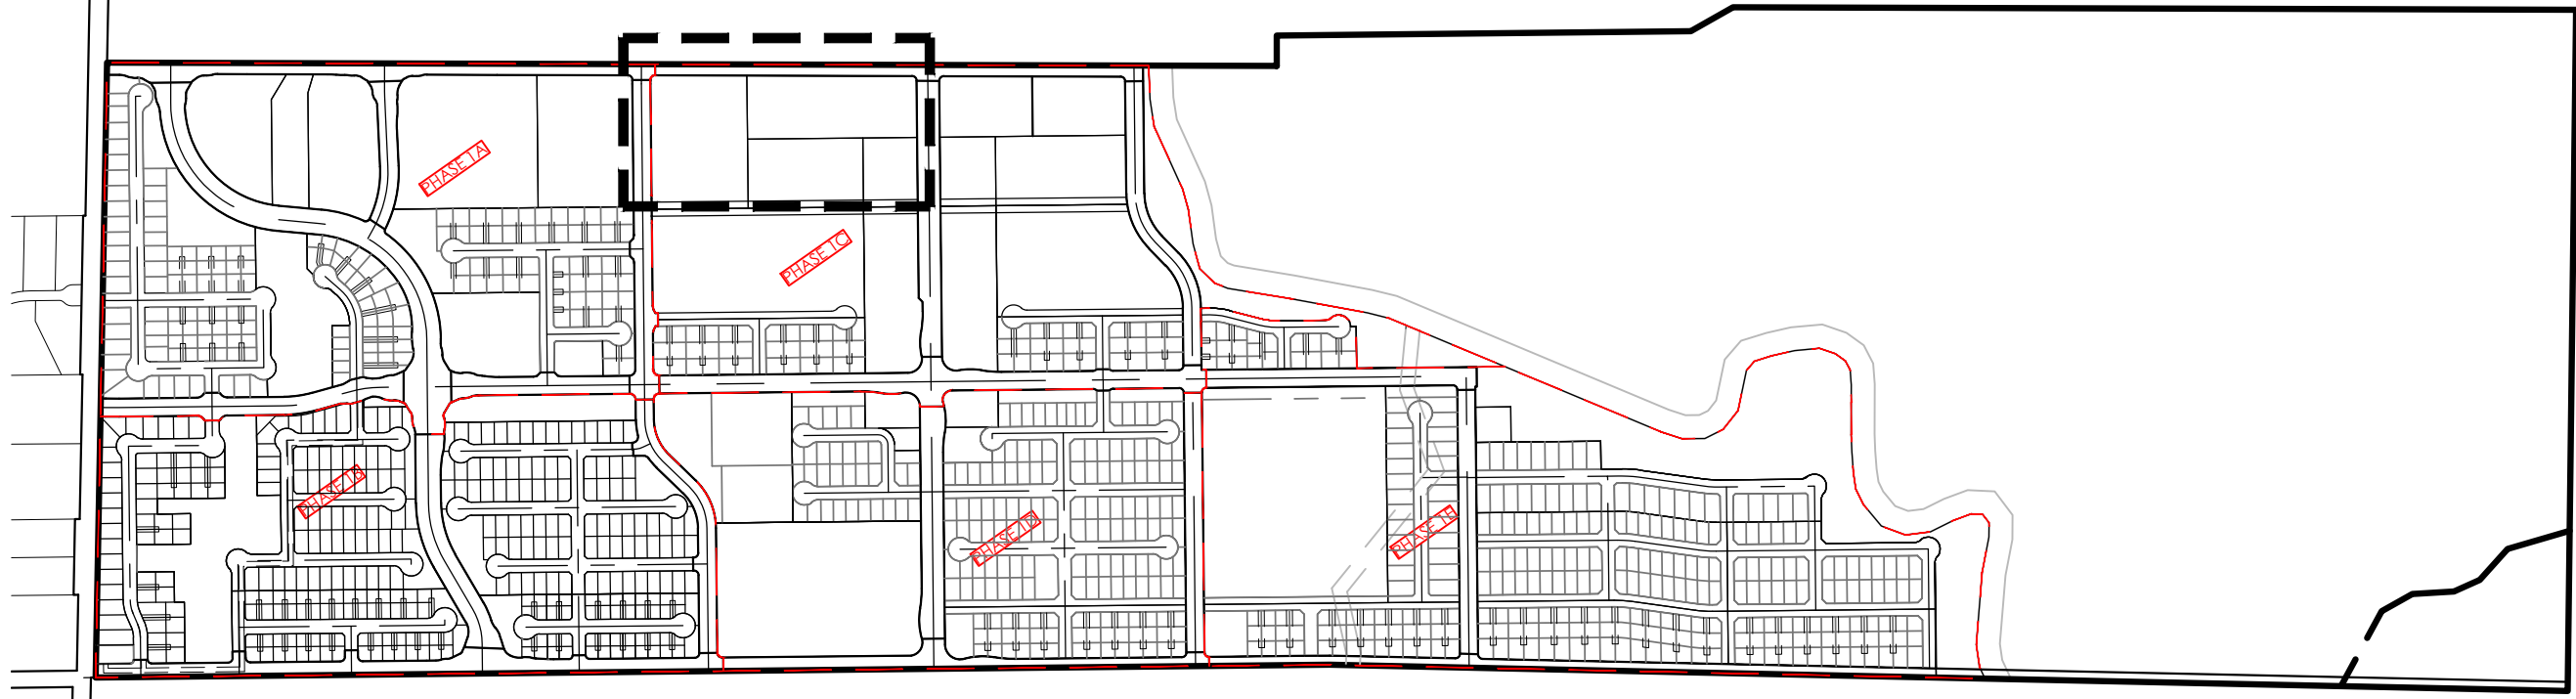

LEGEND

- TRACT BOUNDARY
- PROPOSED EASEMENT
- PROPOSED LARGE LOT
- PROPOSED PHASE LOTS
- LARGE LOT CENTERLINE
- PHASE CENTERLINE
- LARGE LOT LABELS
- PHASING LOT LABELS

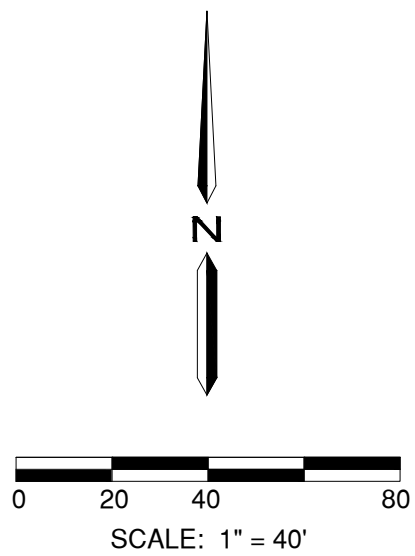

Westwood


Phone (559) 451-0395 7110 N Fresno Street, Suite 160
Fresno, CA 93720
westwoodps.com

Westwood Professional Services, Inc.


VESTING TENTATIVE MAP - PHASE 1C
VIRGINIA SMITH LAND TRUST
CITY OF MERCED, CALIFORNIA

V19

Y:\juba\056249.00 VST UC Merced Development\Survey\MapDwg\056249.00-TM.dwg 09:19:29 08/29/2025

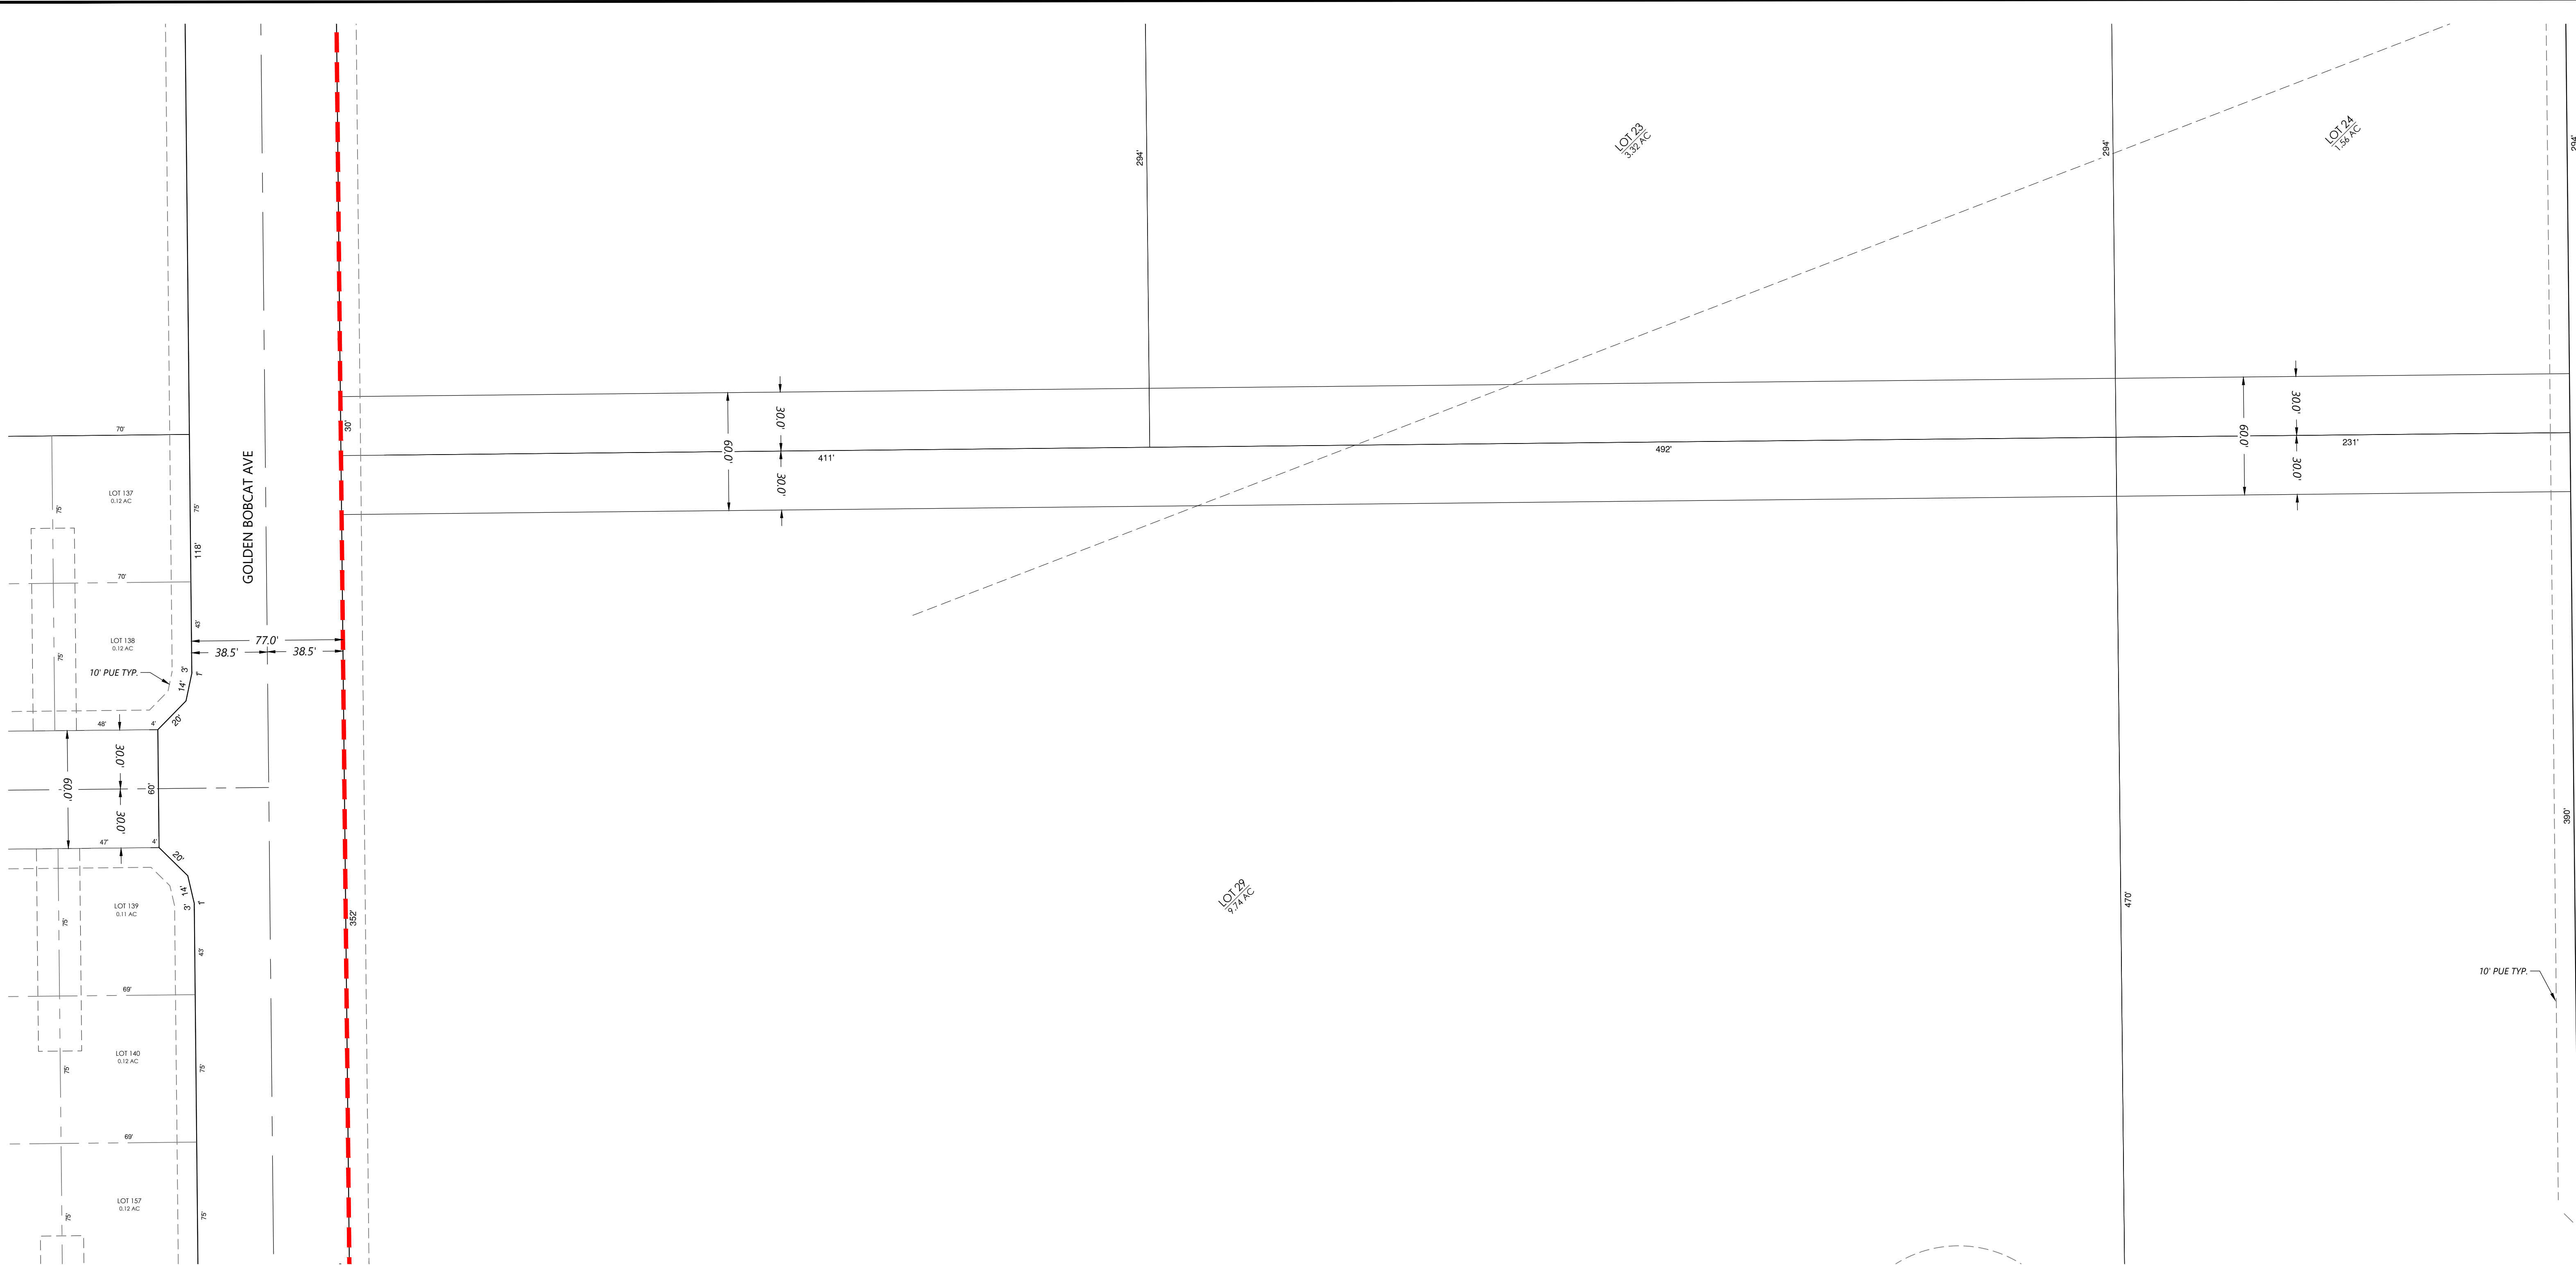


KEY MAP

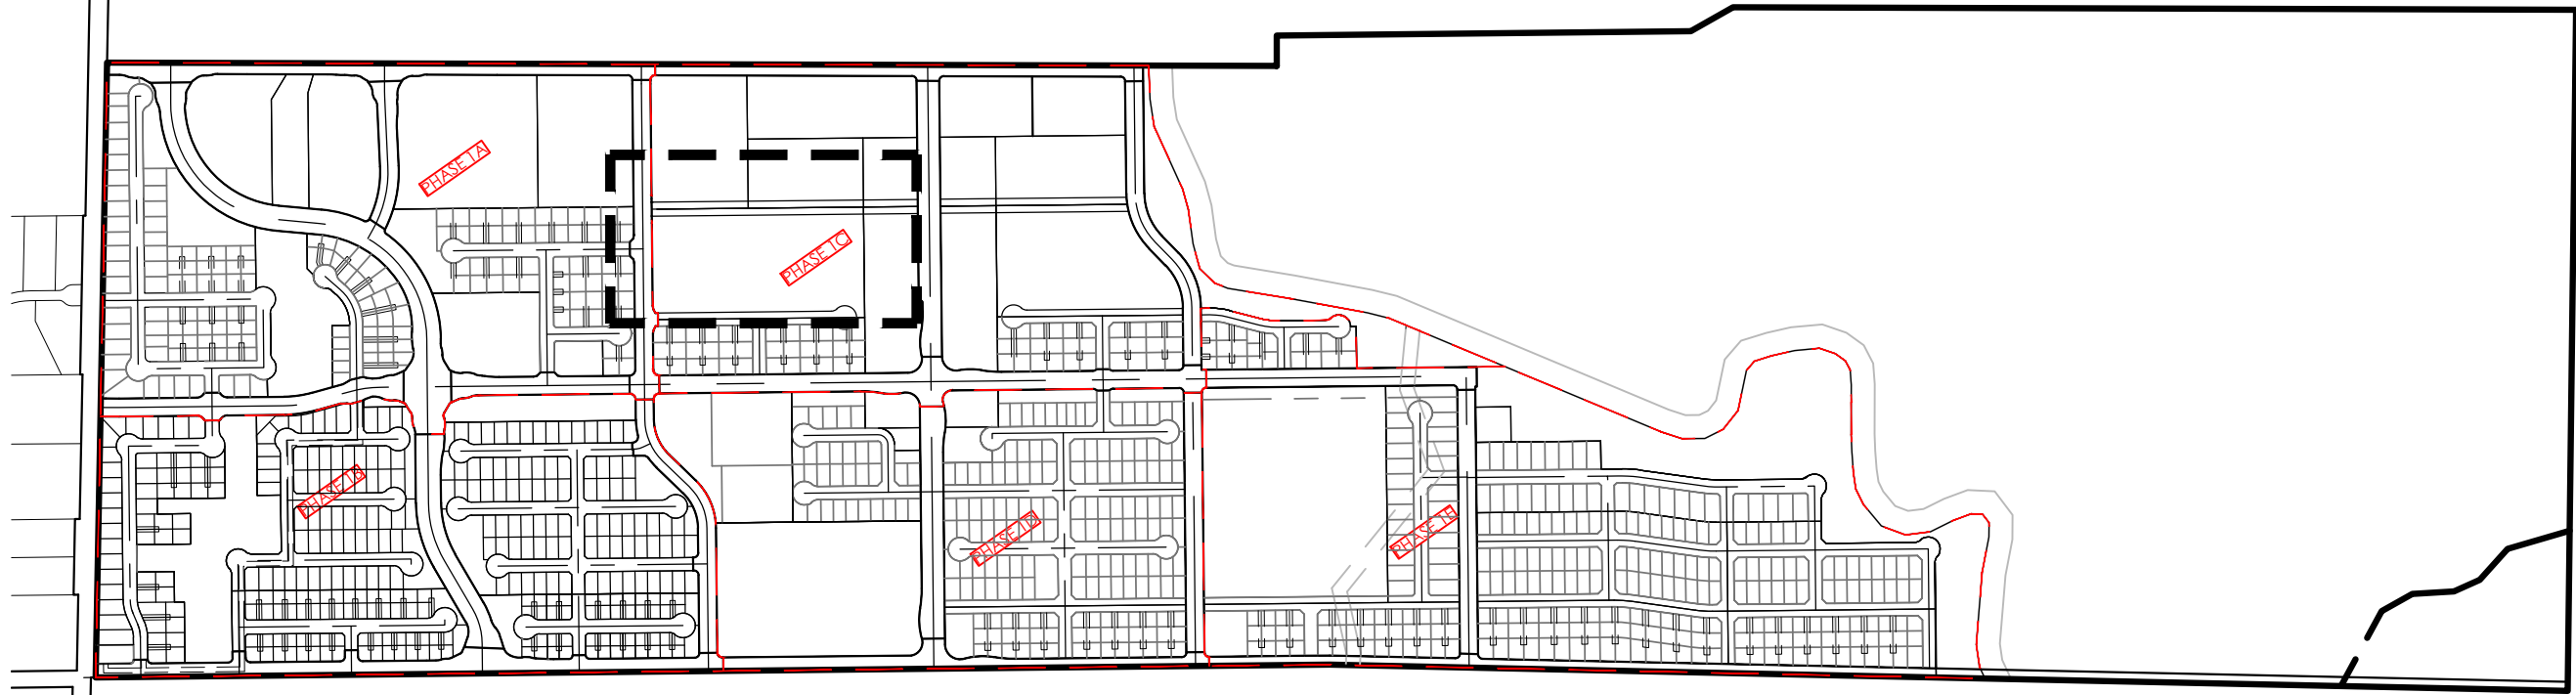

LEGEND

	TRACT BOUNDARY
	PROPOSED EASEMENT
	PROPOSED LARGE LOT
	PROPOSED PHASE LOTS
	LARGE LOT CENTERLINE
	PHASE CENTERLINE
	LARGE LOT LABELS
	PHASING LOT LABELS

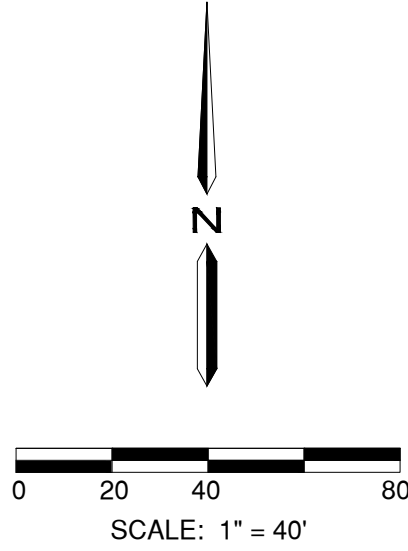

Westwood


Phone (559) 451-0395 7110 N Fresno Street, Suite 160
Fresno, CA 93720
westwoodps.com

Westwood Professional Services, Inc.


VESTING TENTATIVE MAP - PHASE 1C
VIRGINIA SMITH LAND TRUST
CITY OF MERCED, CALIFORNIA

V20

Y:\Juba\056249.00 VST UC Merced Development\Survey\MapDwg\0056249.00-TM.dwg 09/20/2023 08/29/2025

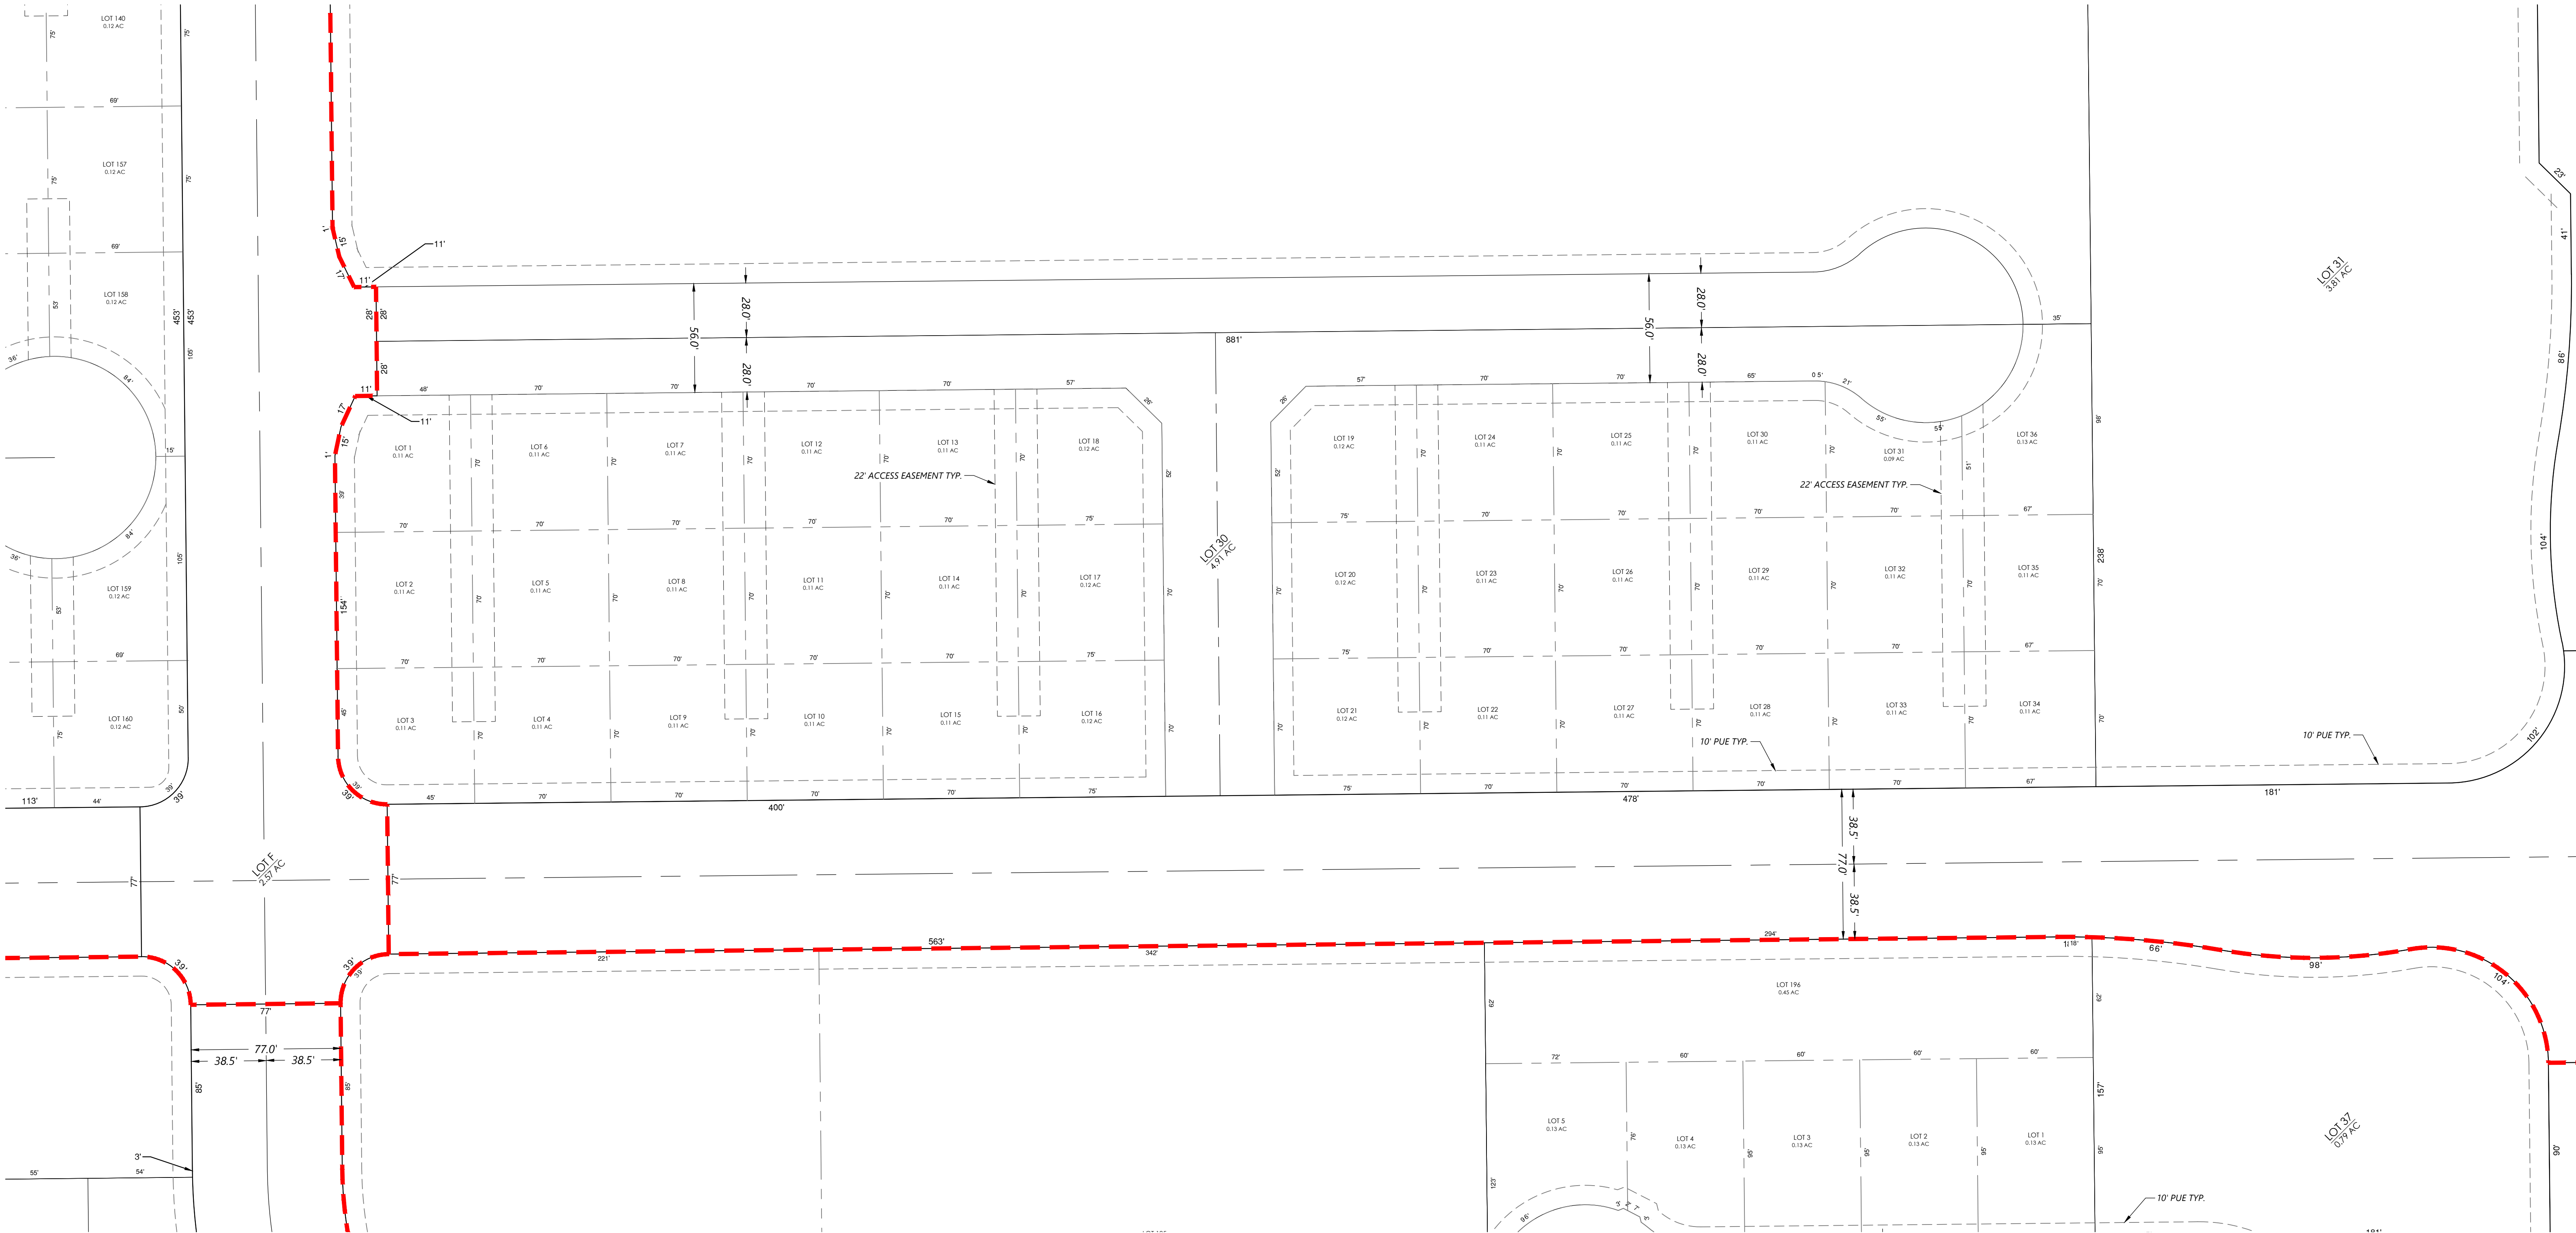


KEY MAP

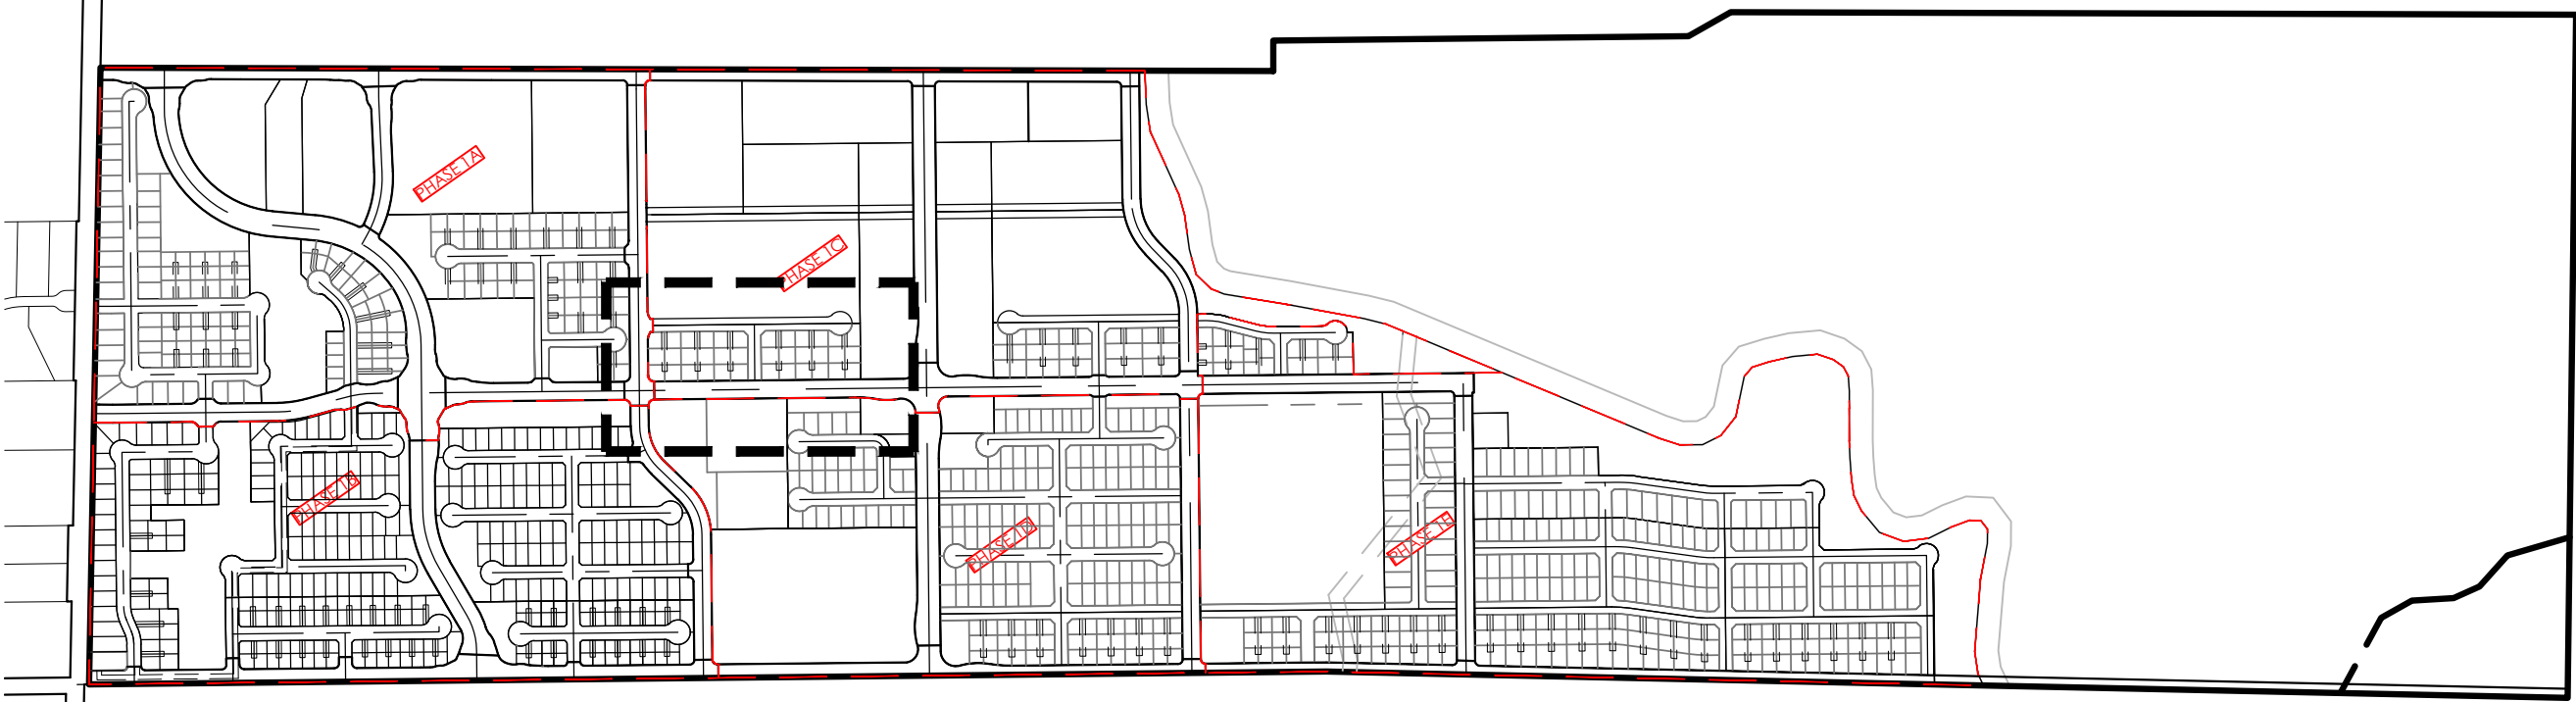

LEGEND

- TRACT BOUNDARY
- PROPOSED EASEMENT
- PROPOSED LARGE LOT
- PROPOSED PHASE LOTS
- LARGE LOT CENTERLINE
- PHASE CENTERLINE
- LARGE LOT LABELS
- PHASING LOT LABELS

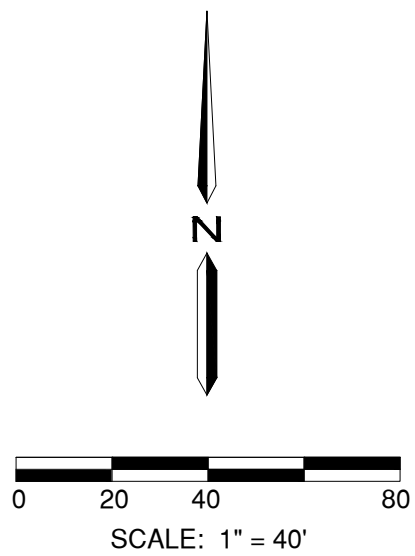

Westwood

Phone (559) 451-0395 7110 N Fresno Street, Suite 160
Fresno, CA 93720
westwoodps.com



Westwood Professional Services, Inc.

VESTING TENTATIVE MAP - PHASE 1C
VIRGINIA SMITH LAND TRUST
CITY OF MERCED, CALIFORNIA

V21


Y:\juba\056249.00 VST UC Merced Development\Survey\MapDwg\056249.00-TM.dwg 09/20/23 08/29/2025

KEY MAP

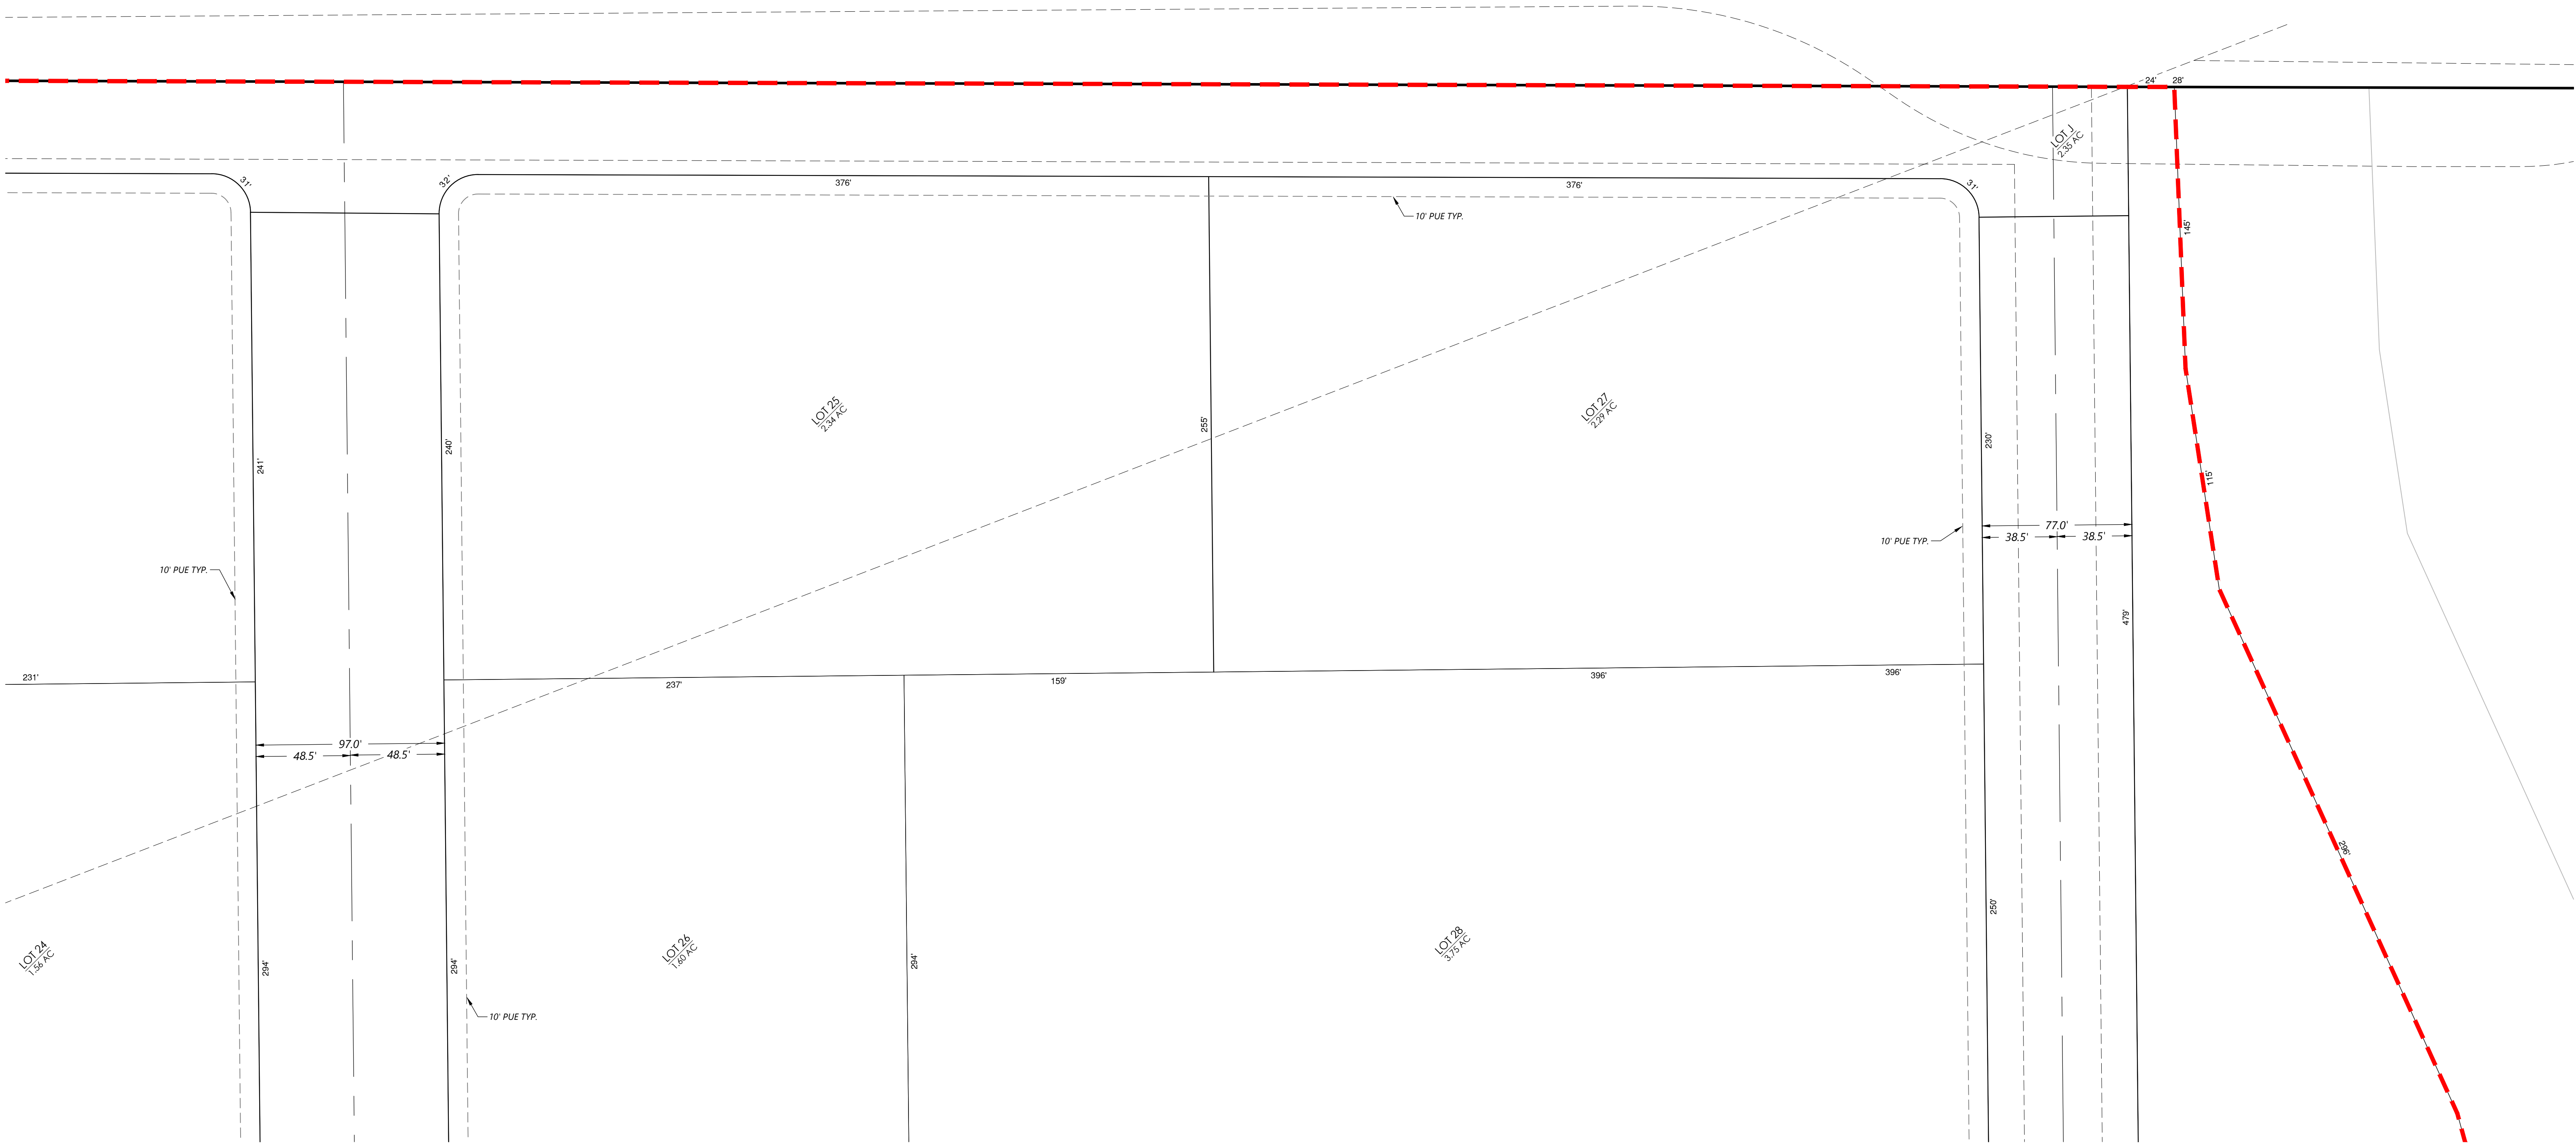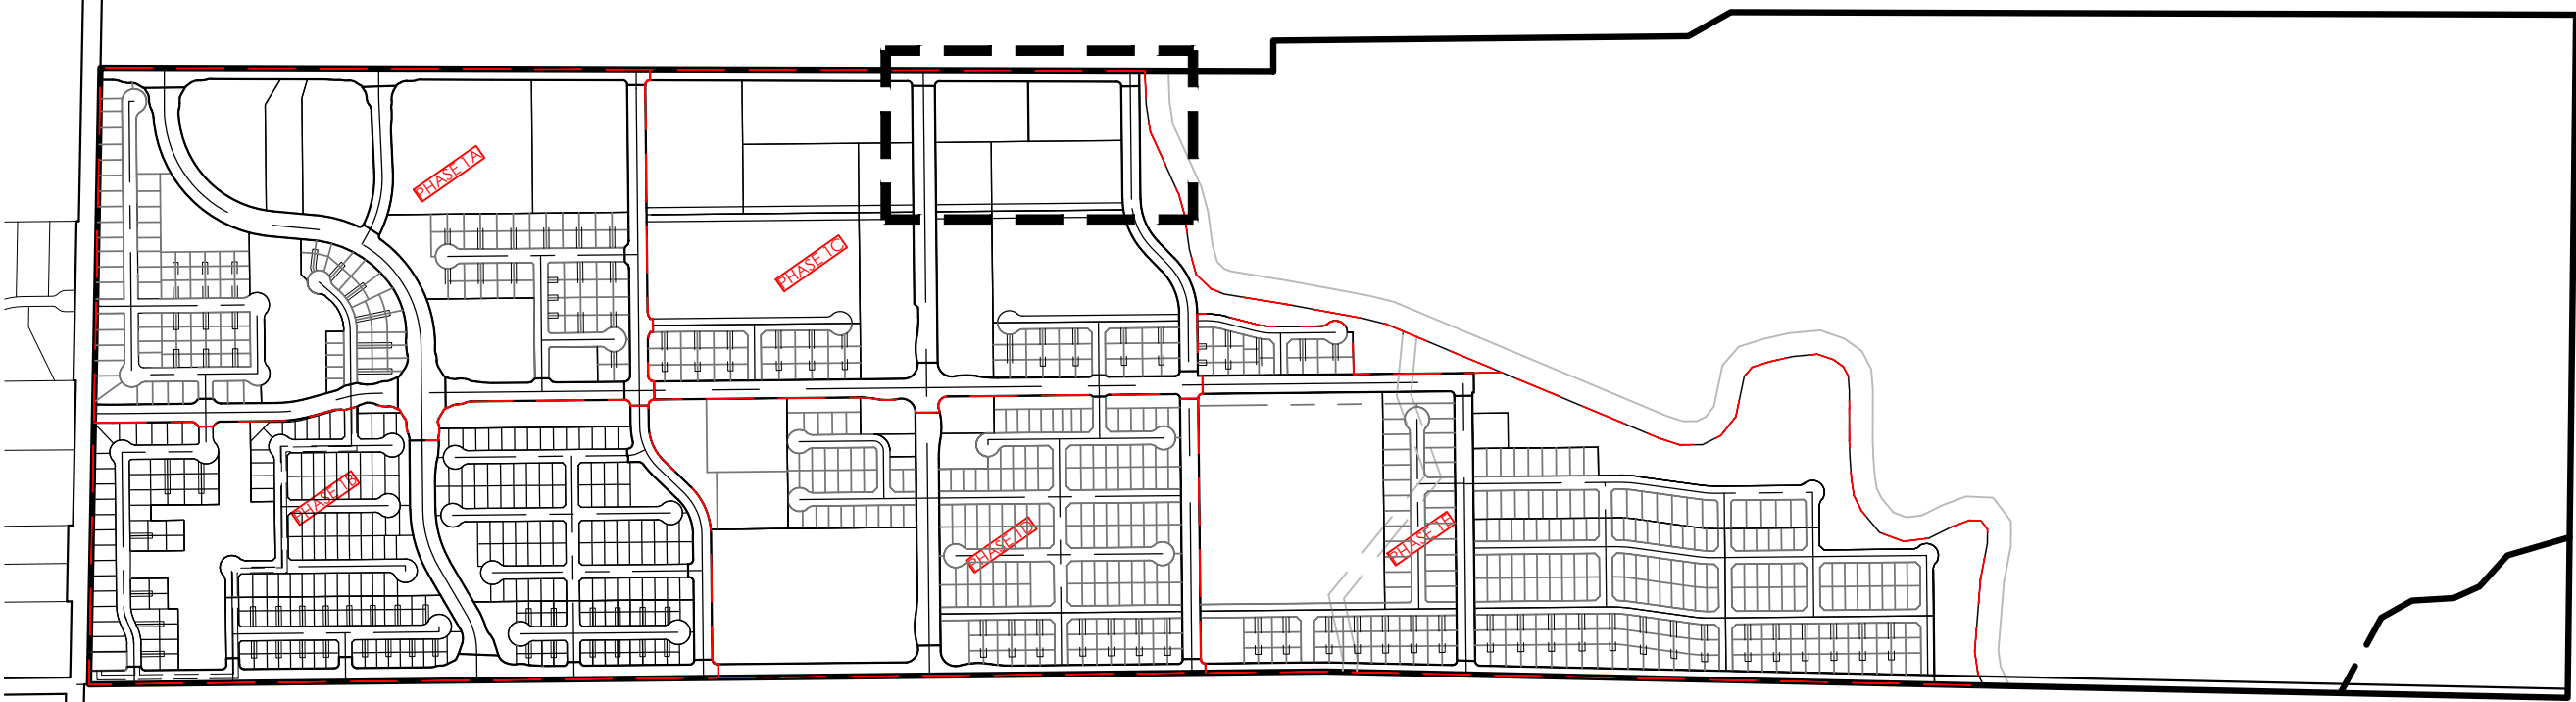

LEGEND

- TRACT BOUNDARY
- PROPOSED EASEMENT
- PROPOSED LARGE LOT
- PROPOSED PHASE LOTS
- LARGE LOT CENTERLINE
- PHASE CENTERLINE
- LARGE LOT LABELS
- PHASING LOT LABELS

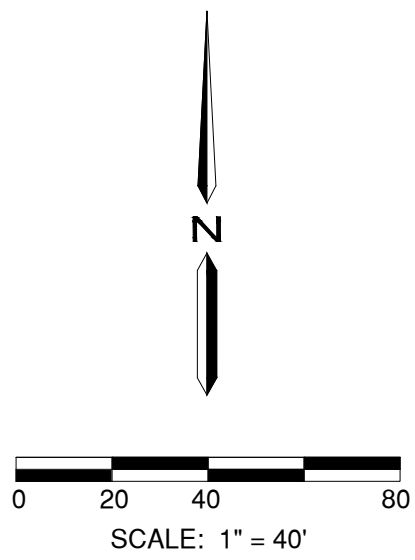

Westwood

Phone (559) 451-0395 7110 N Fresno Street, Suite 160
Fresno, CA 93720
westwoodps.com


Westwood Professional Services, Inc.

VESTING TENTATIVE MAP - PHASE 1C
VIRGINIA SMITH LAND TRUST

CITY OF MERCED, CALIFORNIA

V22

Y:\Juba\056249.00 VST UC Merced Development\Survey\MapDwg\056249.00-TM.dwg 09/20/23 08/29/2025

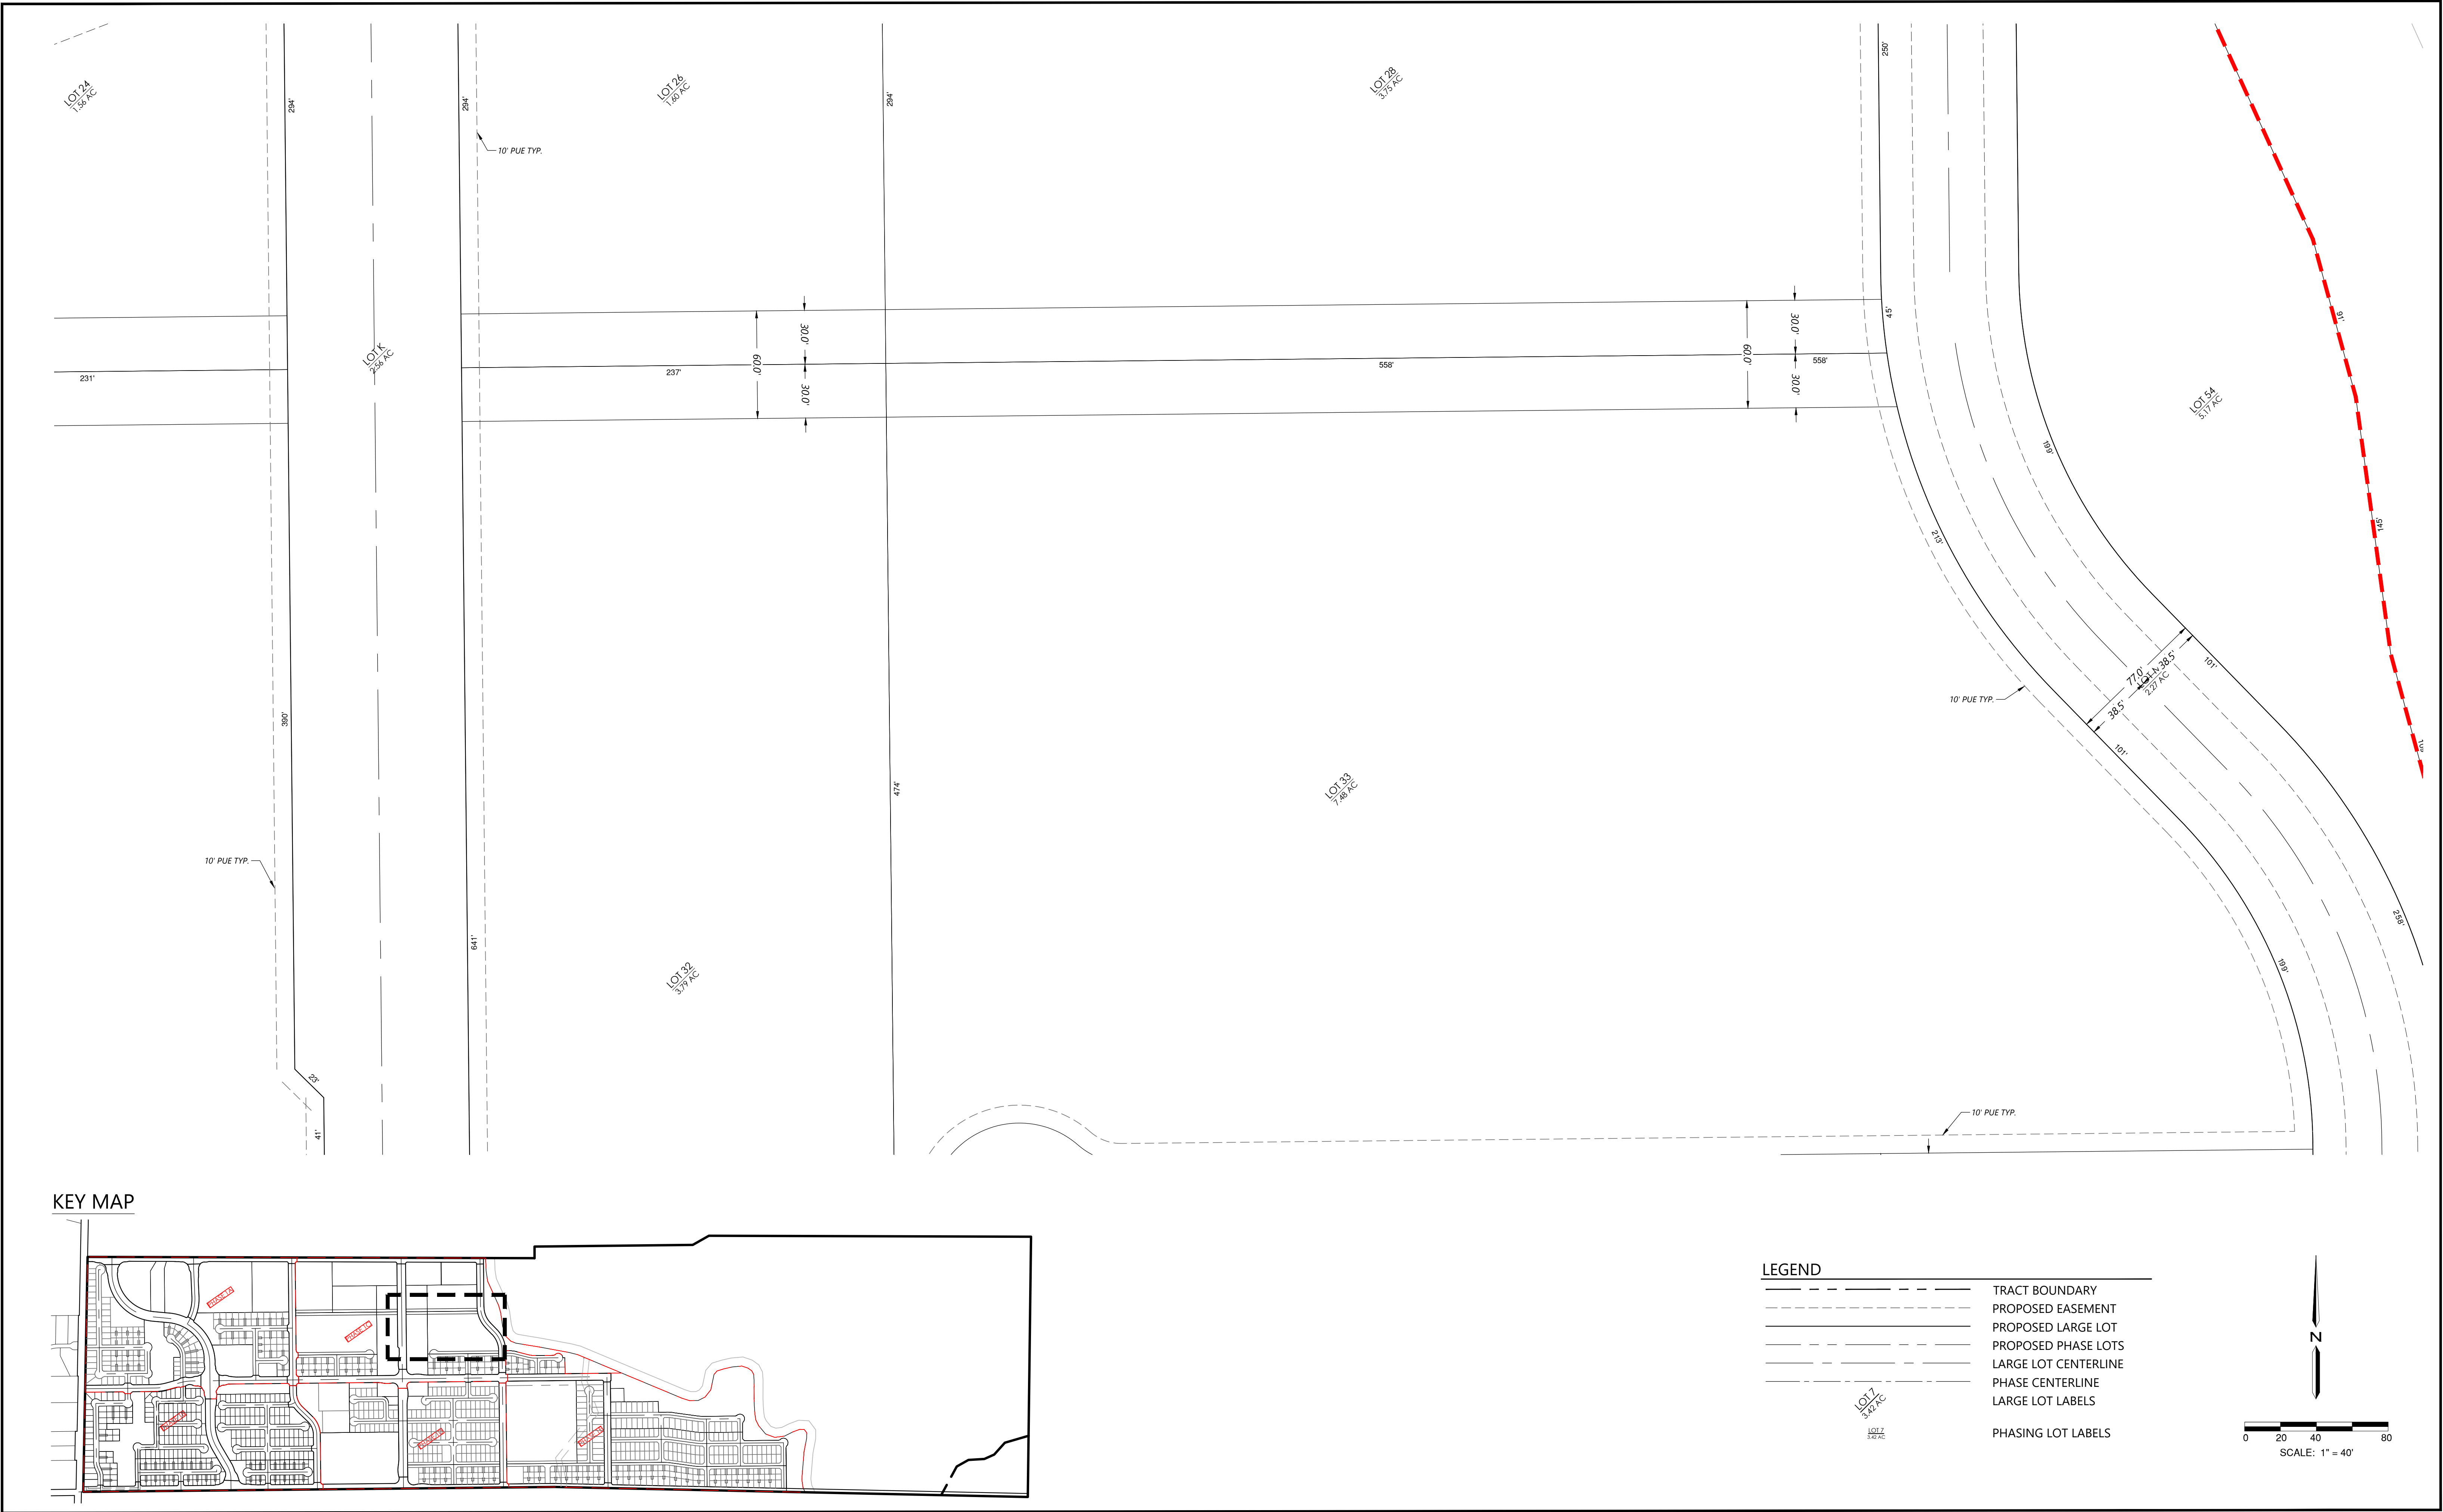

Westwood

Phone (559) 451-0395 7110 N Fresno Street, Suite 160
Fresno, CA 93720
westwoodps.com

Westwood Professional Services, Inc.

VESTING TENTATIVE MAP - PHASE 1C
VIRGINIA SMITH LAND TRUST


CITY OF MERCED, CALIFORNIA

V23

Y:\Juba\056249.00 VST UC Merced Development\Survey\MapDwg\0056249.00-TM.dwg 09/20/2023 08/29/2025




KEY MAP

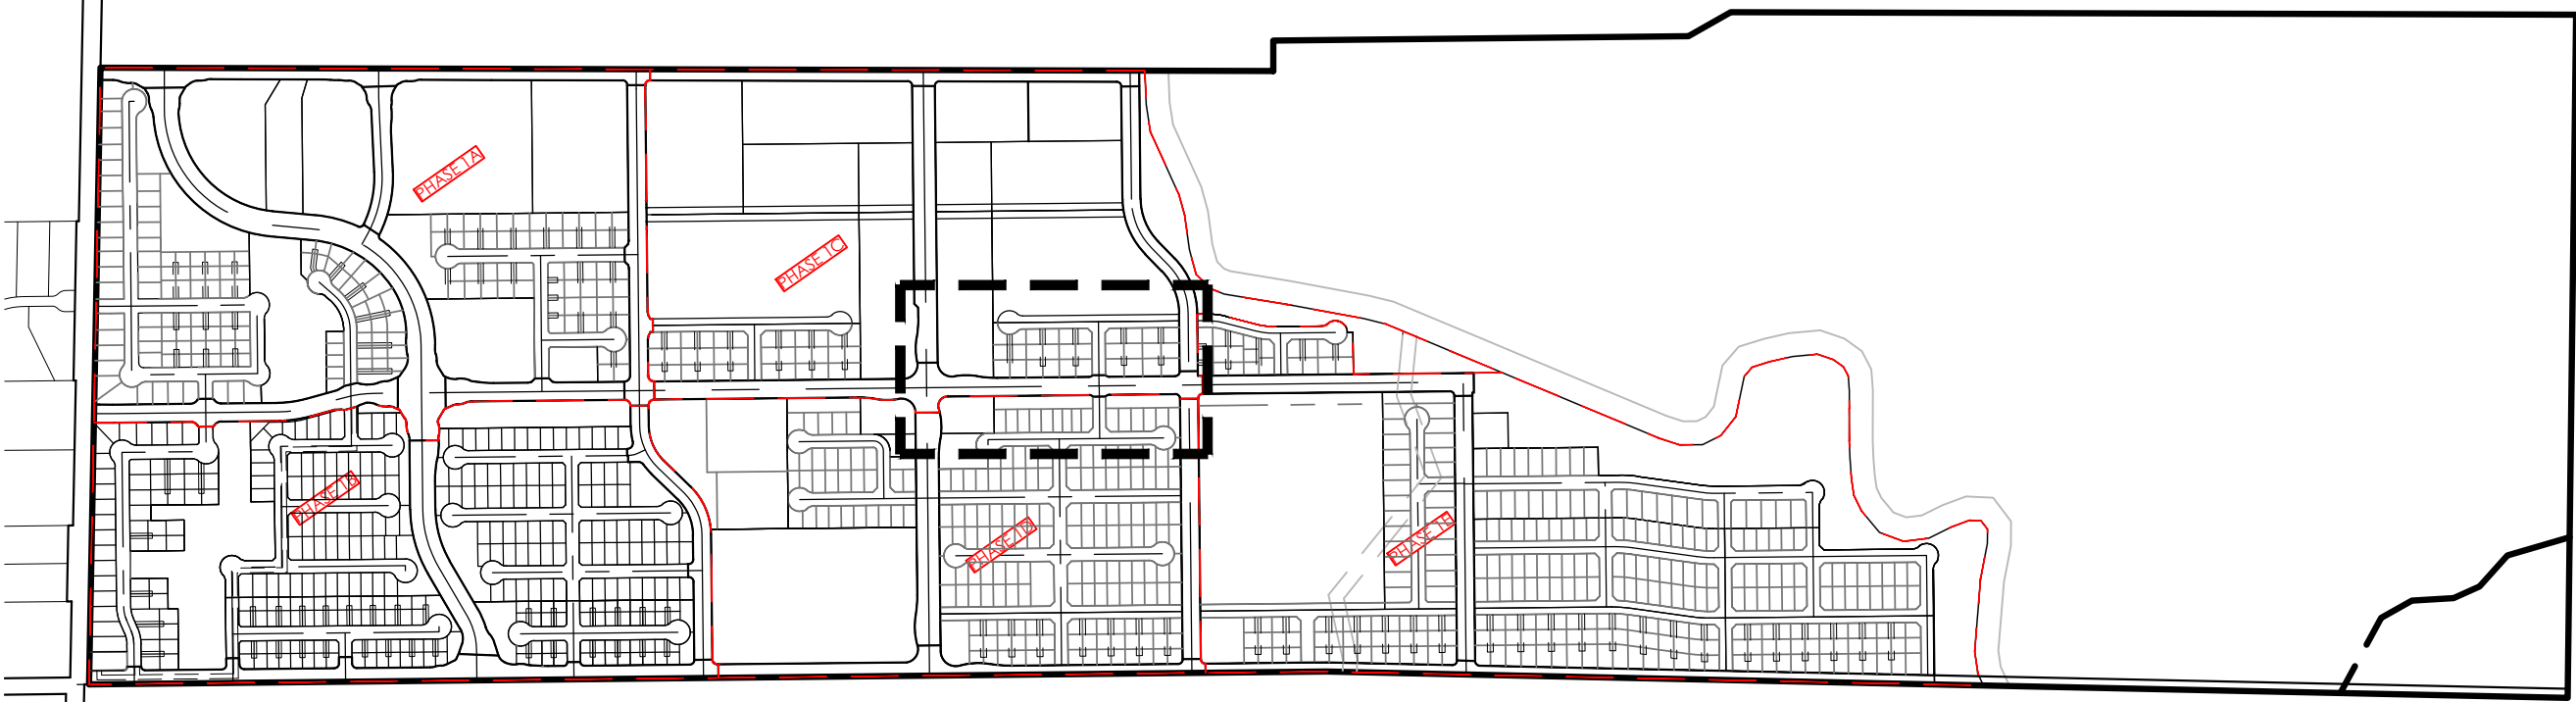

LEGEND

- TRACT BOUNDARY
- PROPOSED EASEMENT
- PROPOSED LARGE LOT
- PROPOSED PHASE LOTS
- LARGE LOT CENTERLINE
- PHASE CENTERLINE
- LARGE LOT LABELS
- PHASING LOT LABELS

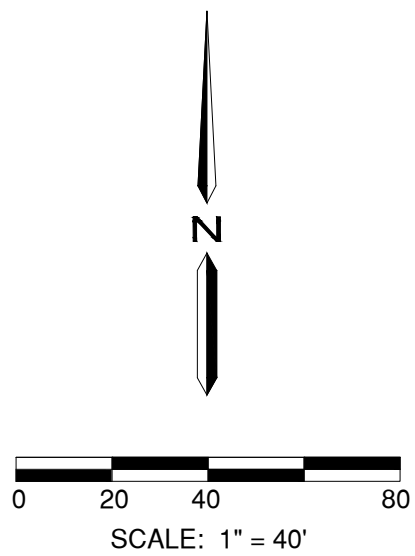

Westwood

Phone (559) 451-0395 7110 N Fresno Street, Suite 160
Fresno, CA 93720
westwoodps.com

Westwood Professional Services, Inc.

VESTING TENTATIVE MAP - PHASE 1C
VIRGINIA SMITH LAND TRUST
CITY OF MERCED, CALIFORNIA

V24