



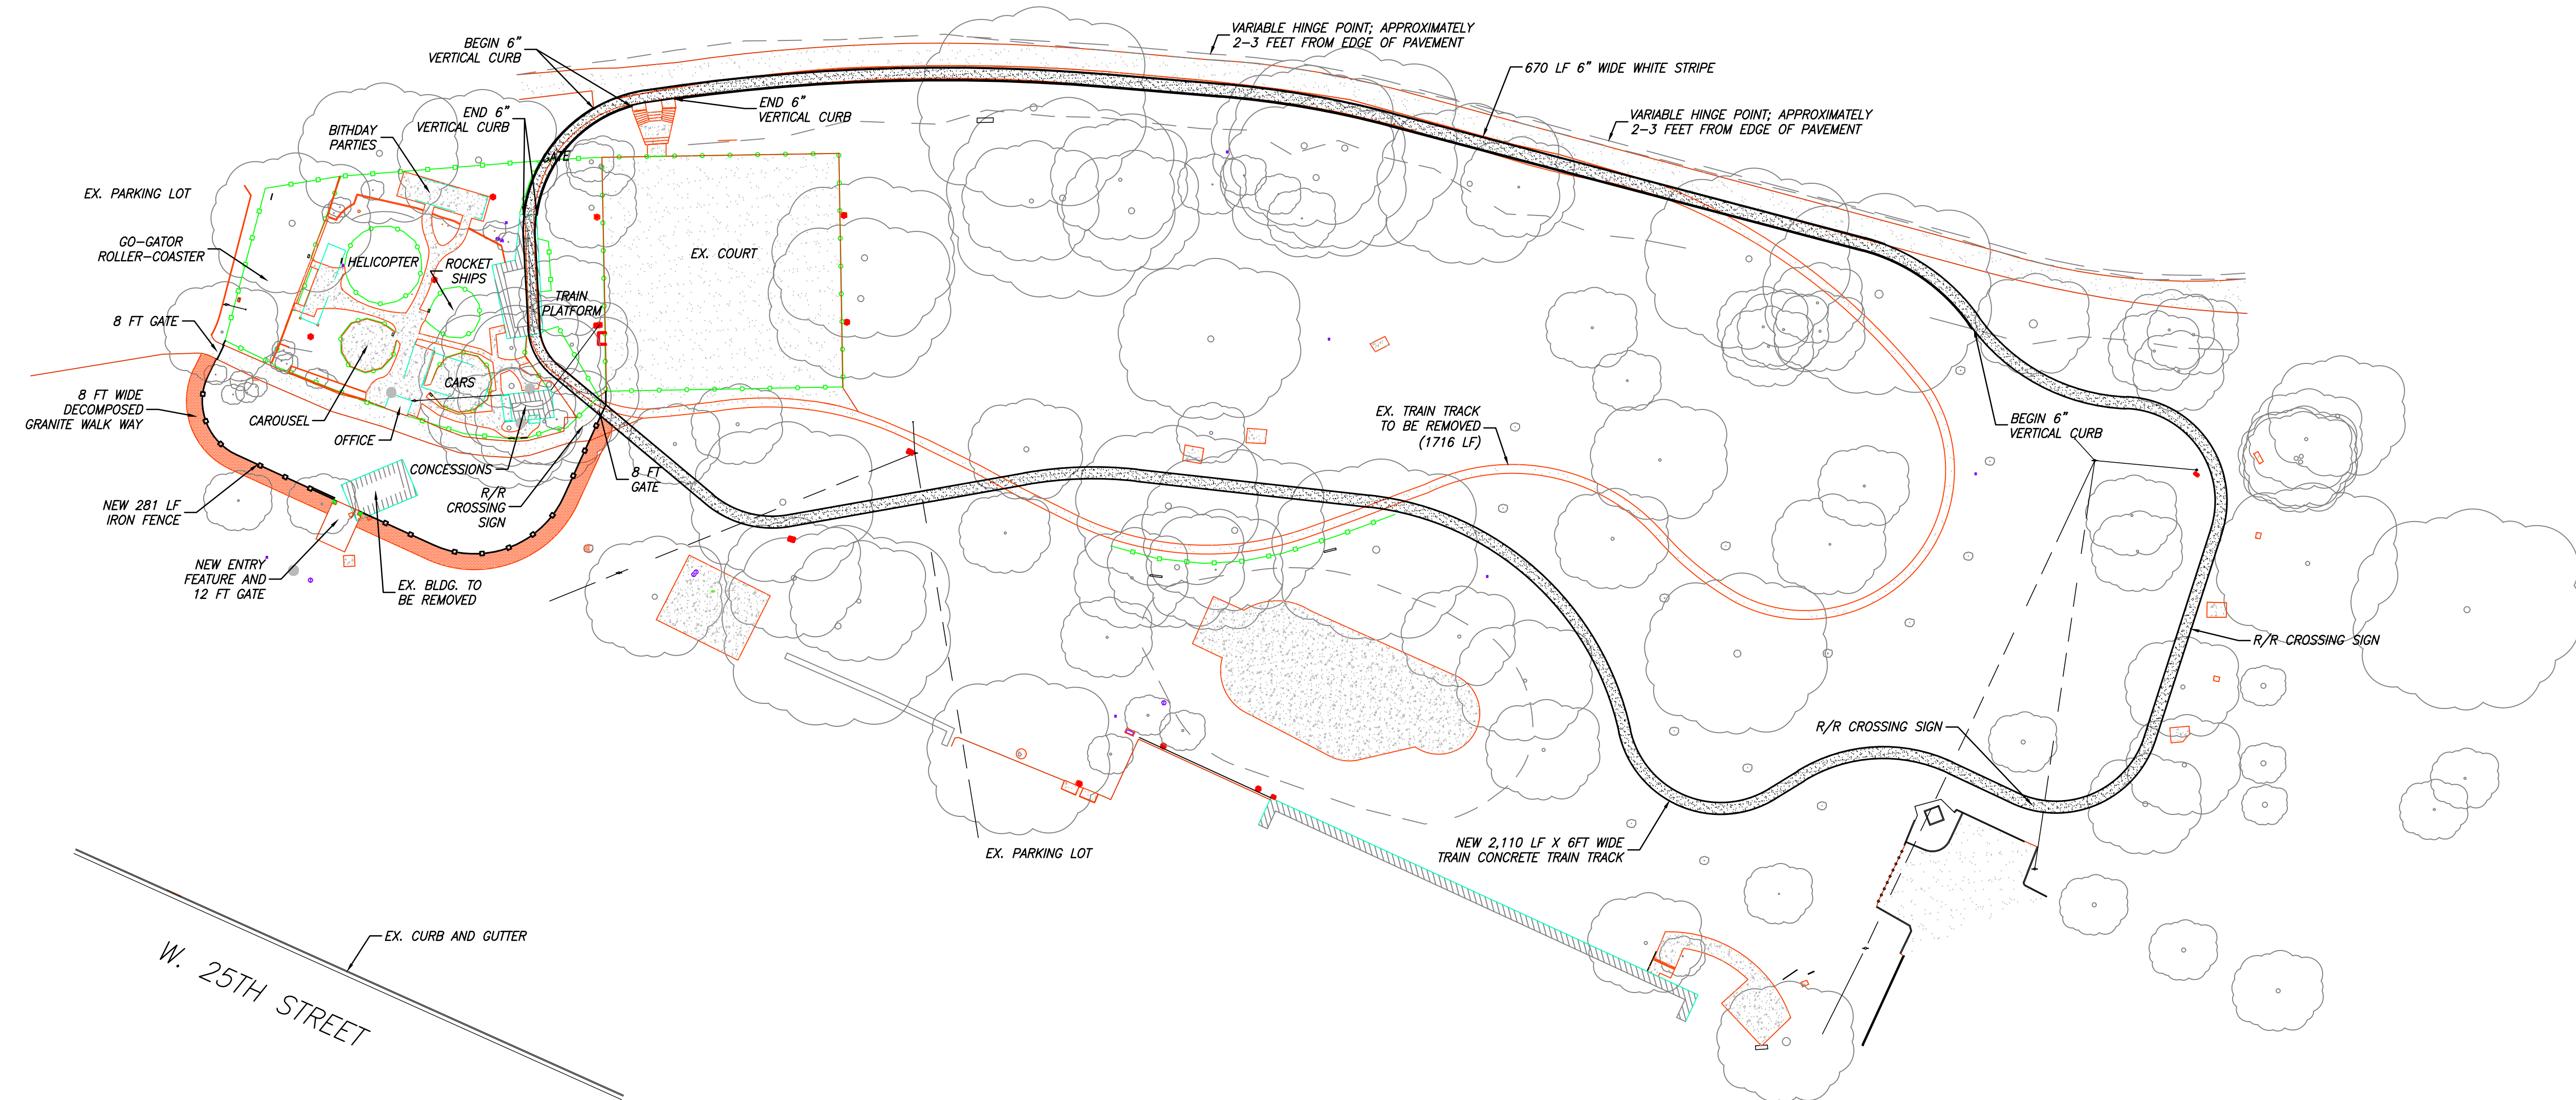

SCALE 1" = 50'

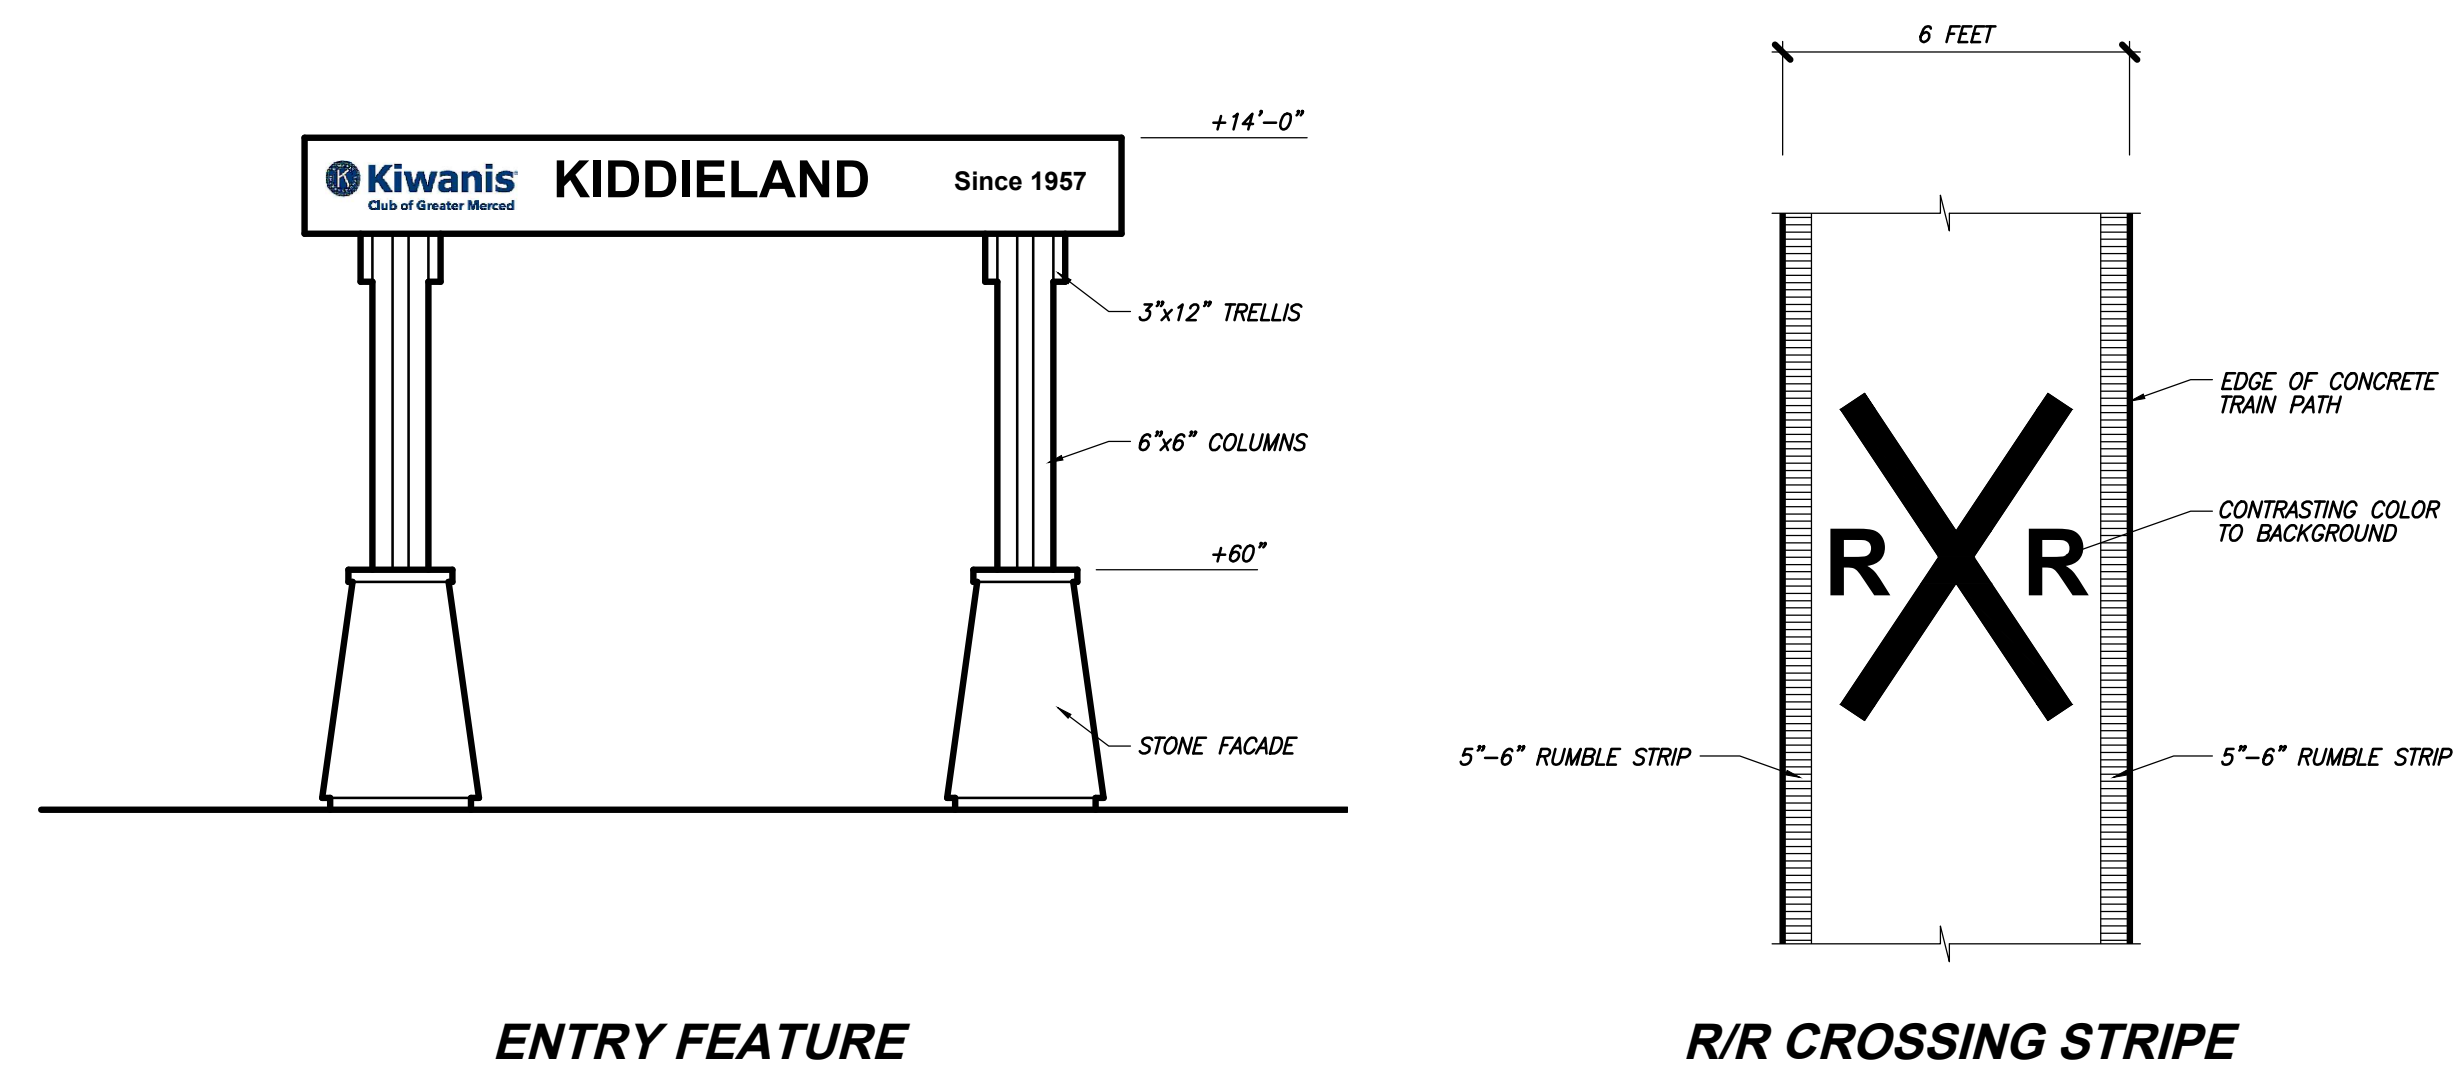

PREPARED UNDER THE DIRECTION OF:

NO	DESCRIPTIONS	DATE	APPROVED

BENCHMARK ENGINEERING, INC.
CIVIL ENGINEERING & LAND SURVEYING
4265 SPYRES WAY SUITE A • MODESTO, CALIFORNIA • 95356
(209) 548-9300
FAX: (209) 548-9305

BE

STRIPING PLAN

KIDDELAND TRAIN PATH
MERCED, CALIFORNIA

JOB NO.	258700
DATE	2/24/2024
DR BY	NK
CK BY	MR
SCALE	AS SHOWN
SHEET NUMBER	2
OF 2 SHEETS	