

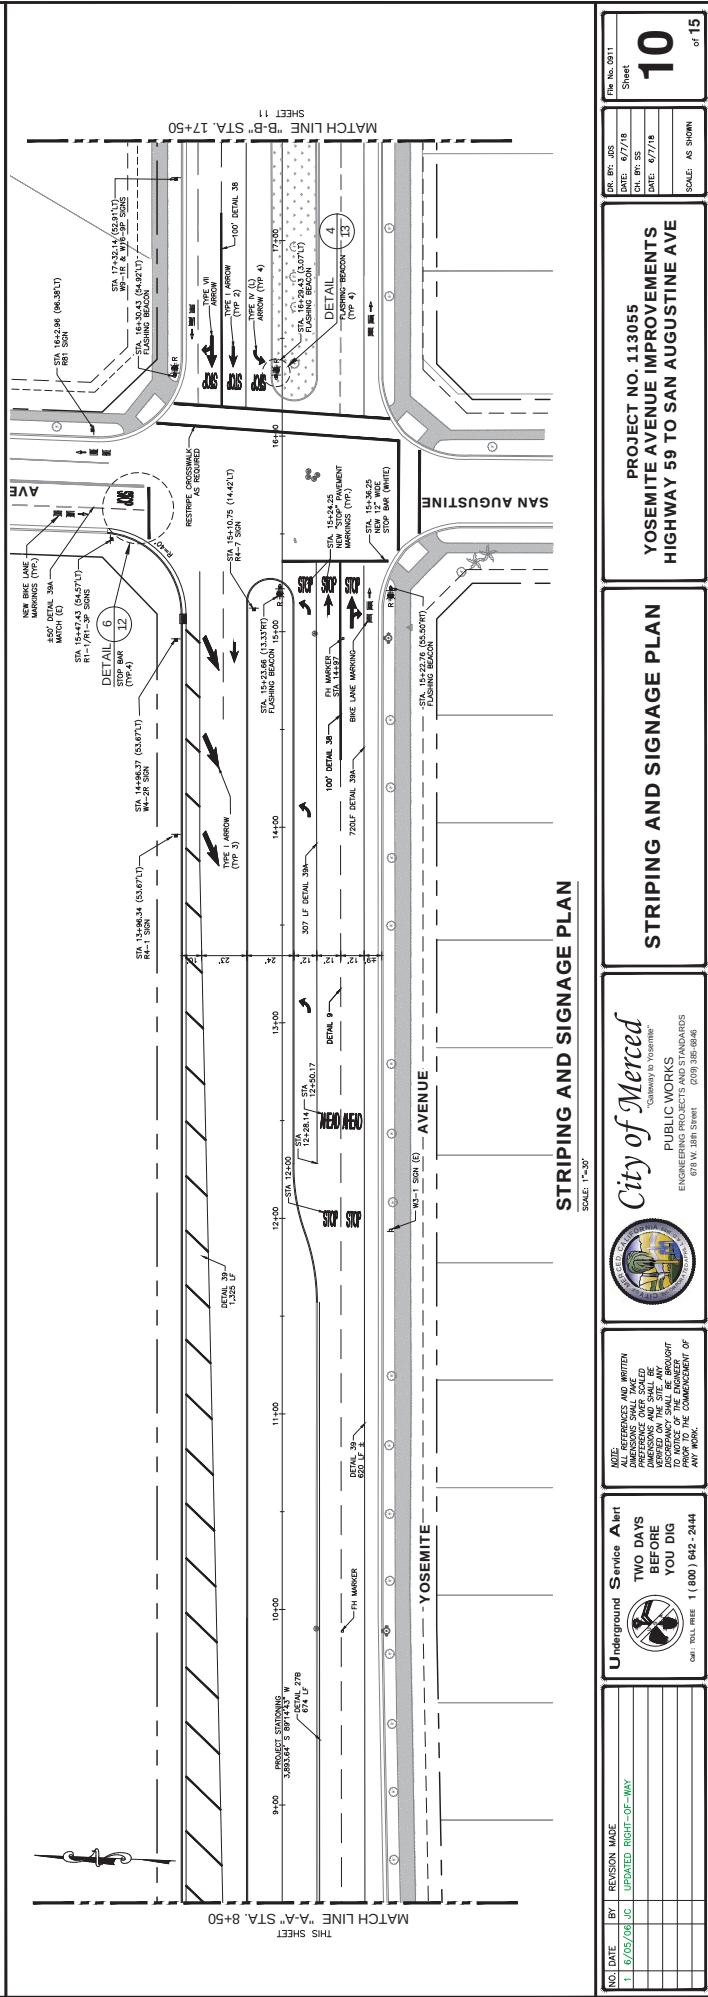


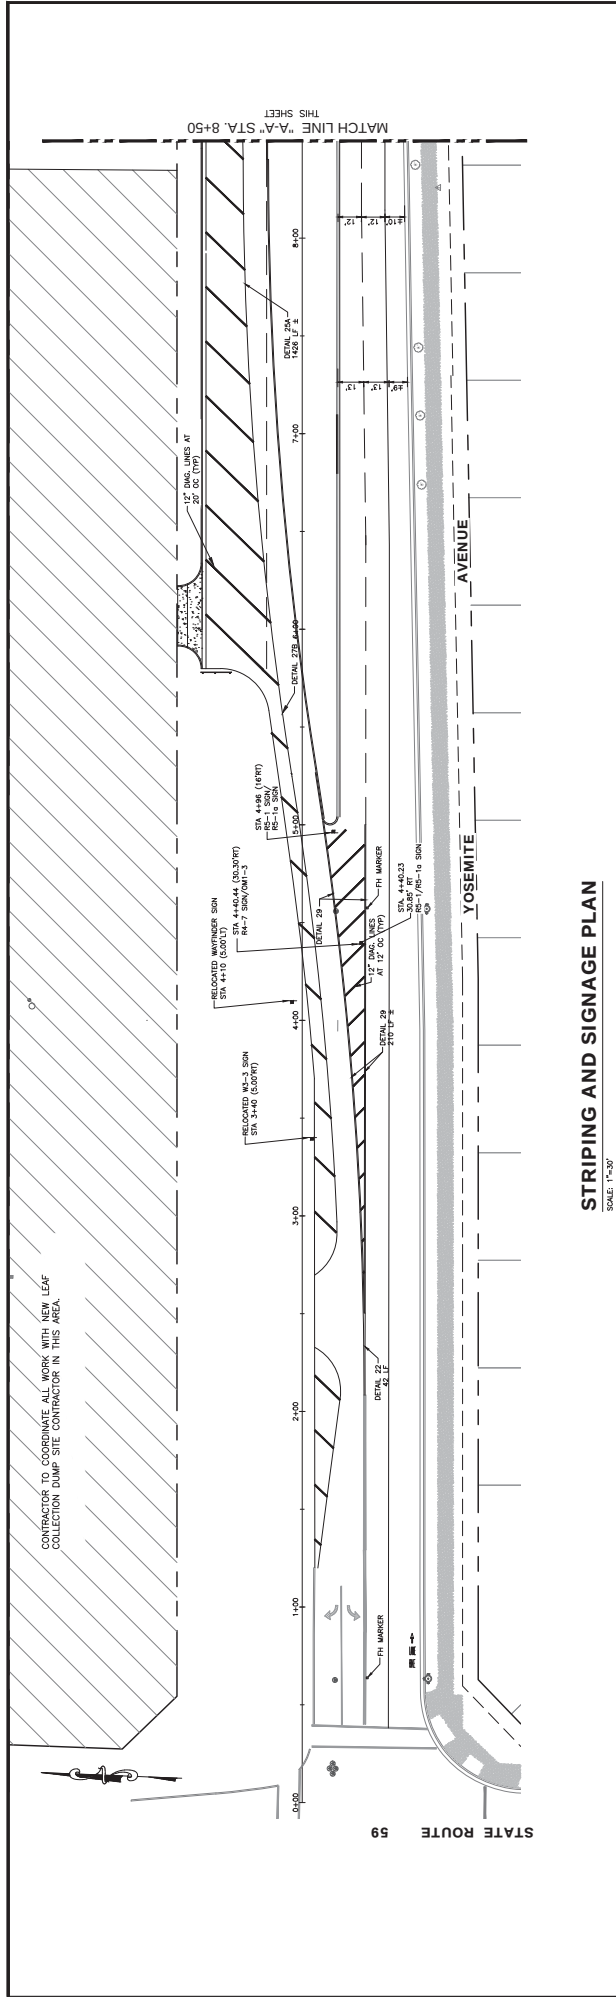

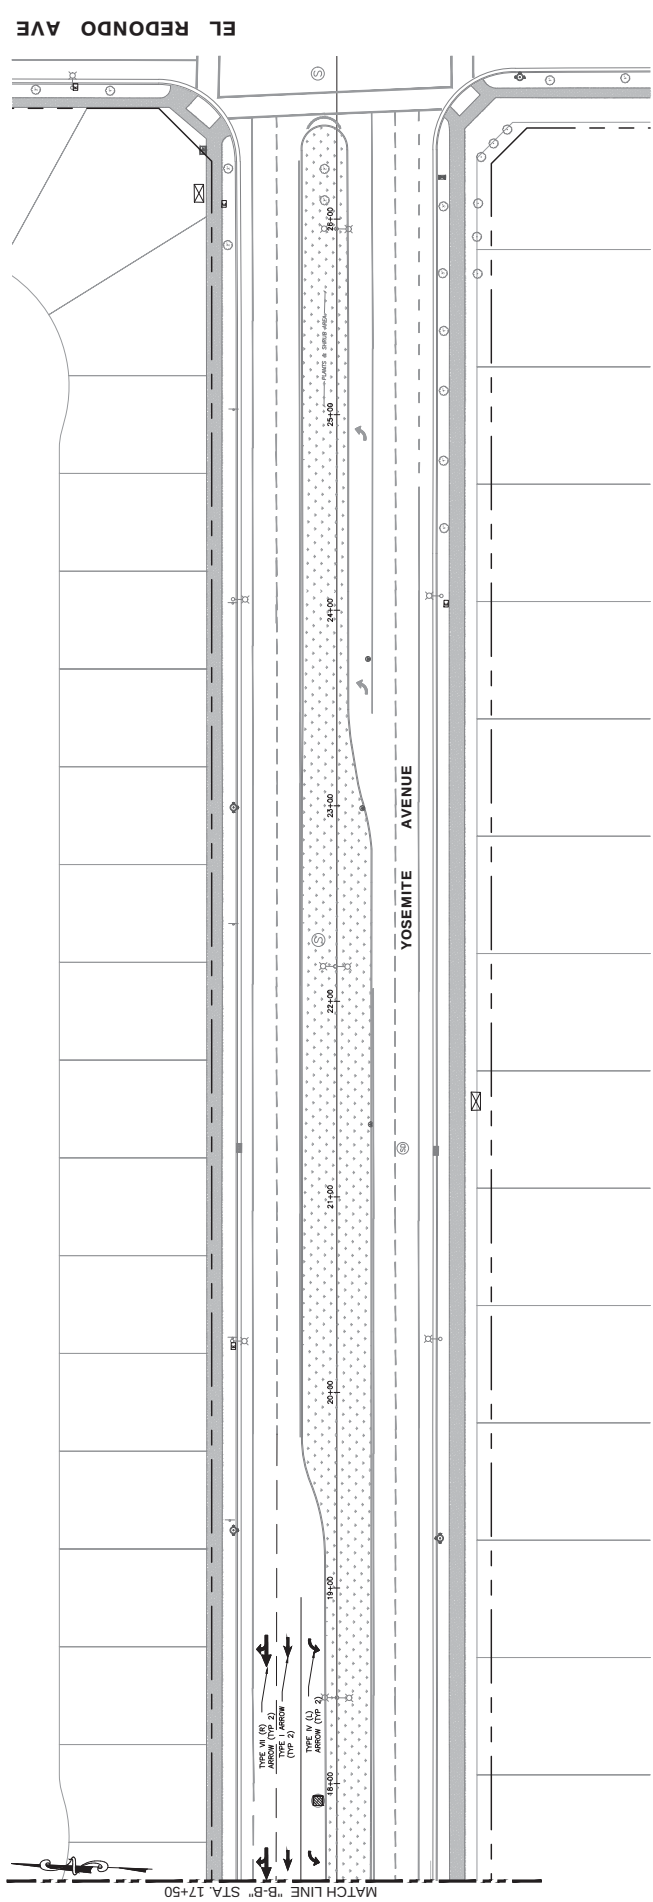

STRIPING AND SIGNAGE PLAN

SCALE: 1"=30'

NO.	DATE	BY	REVISION	MADE
1	6/05/04	JC	UPDATED	RIGHT-OF-WAY

Underground Service Alert

TWO DAYS BEFORE YOU DIG

Call TOLL FREE 1 (800) 642-2444


City of Merced
"Gateway to Yosemite"

PUBLIC WORKS
ENGINEERING PROJECTS AND STANDARDS

STRIPING AND SIGNAGE PLAN

PROJECT NO. 113055
YOSEMITE AVENUE IMPROVEMENTS
HIGHWAY 59 TO SAN AUGUSTINE AVE

DES. BY: JCS	CHK. BY: SS	DATE: 6/7/16
DATE: 6/7/16	DATE: 6/7/16	SCALE: AS SHOWN

Sheet **11** of 15