



STATE OF CALIFORNIA  
 CITY OF MERCED

**VESTING TENTATIVE MAP**  
 'G' STREET & YOSEMITE AVENUE  
 231-040-004

**GOLDEN VALLEY**  
 CIVIL ENGINEERS  
 1400 W. STATE ST. SUITE 1119  
 MERCED, CA 95341  
 P.O. Box 349  
 Merced, CA 95341  
 Tel: (209) 722-3254  
 Fax: (209) 722-3254

PROJECT DATA  
 Date: 3/18/2020  
 Checked By: JX  
 Drawn By: TB  
 Job No.: 13250  
 SHEET NUMBER:

PREPARED BY:  
**YOSEMITE & G LLC**  
 1150 N. SHAWAYE BLVD.  
 FRESNO, CA 93711  
 PH: (509) 222-9788

Know what's below.  
 Call before you dig.  
 1-800-227-2600

811

Scale: 1" = 40'

North Arrow

PROPOSED PUBLIC UTILITY AND ACCESS EASEMENT

PROPERTY LINE  
 NEIGHBORING PROPERTY LINE  
 EASEMENT LINE  
 CENTER LINE OF EASEMENT  
 PROPOSED PROPERTY LINE


DATE: 3/18/2020


CHECKED BY: JX

DRAWN BY: TB

JOB NO.: 13250

SHEET NUMBER:

2

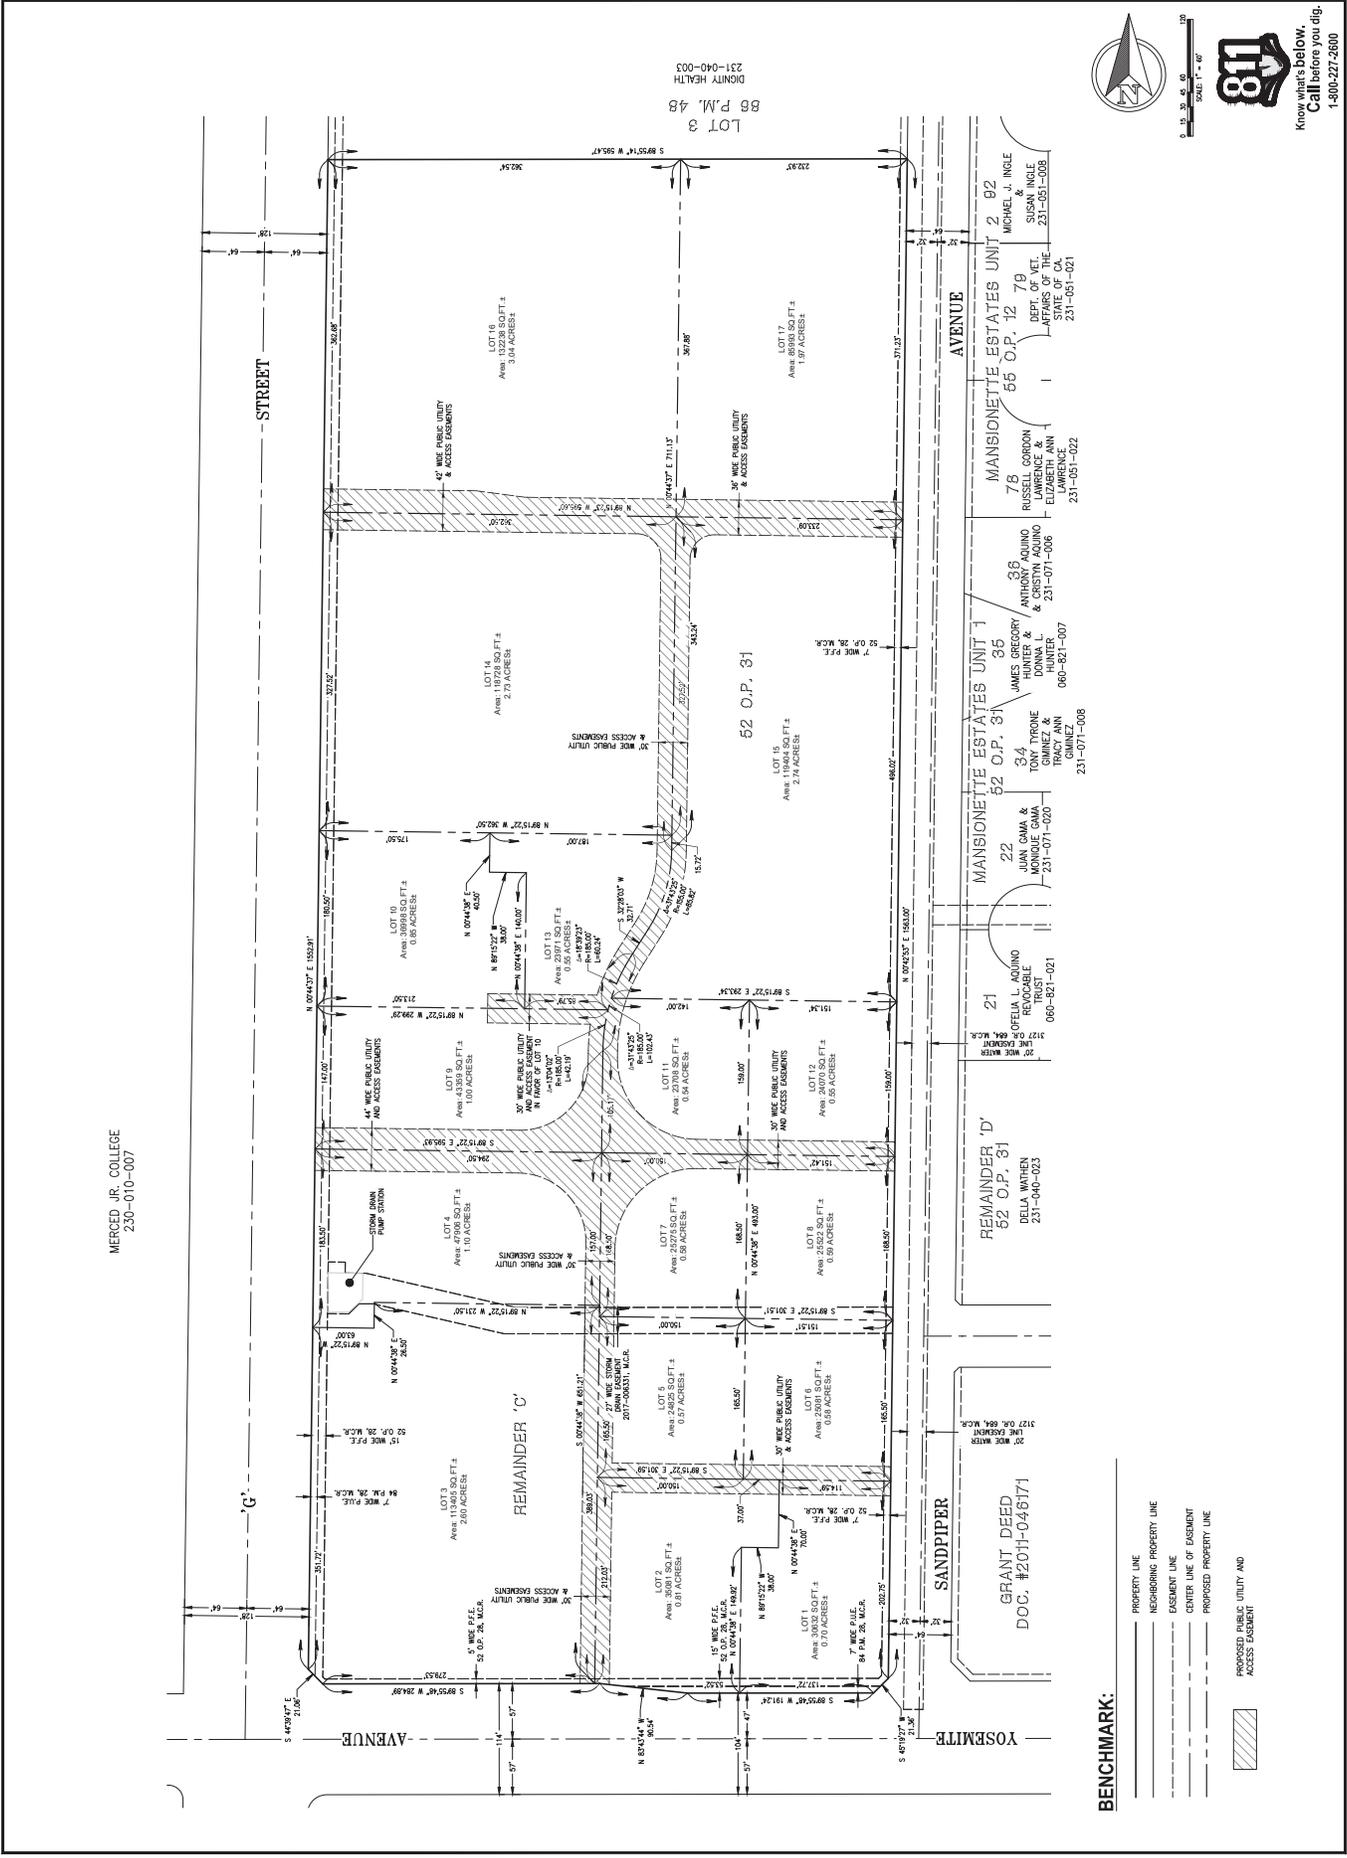









