
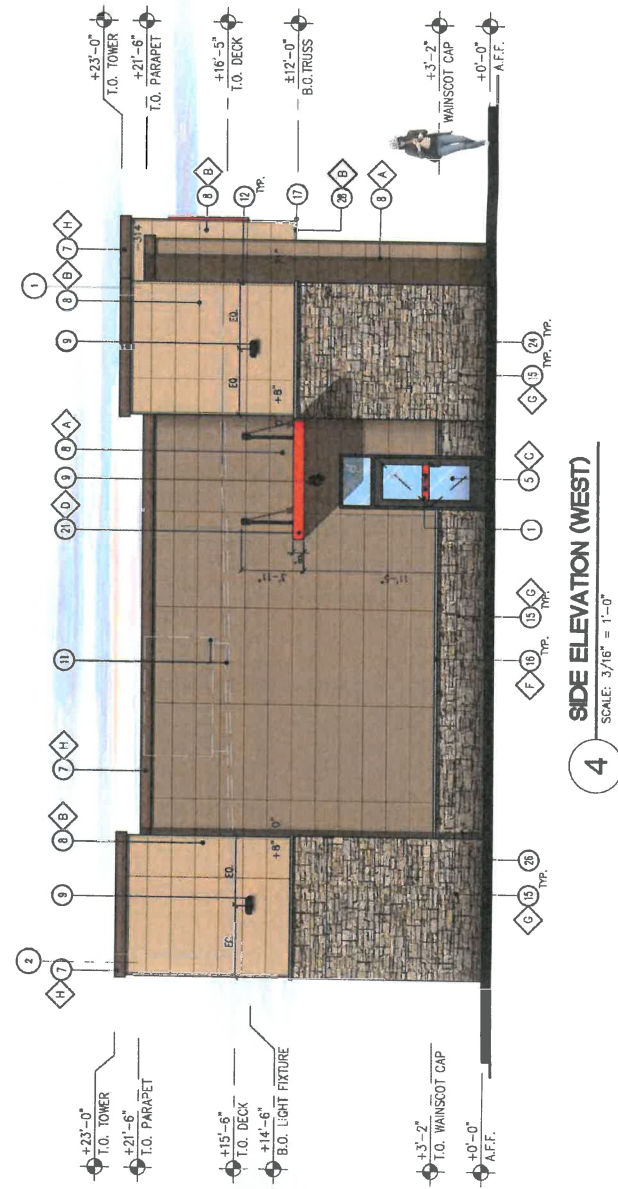
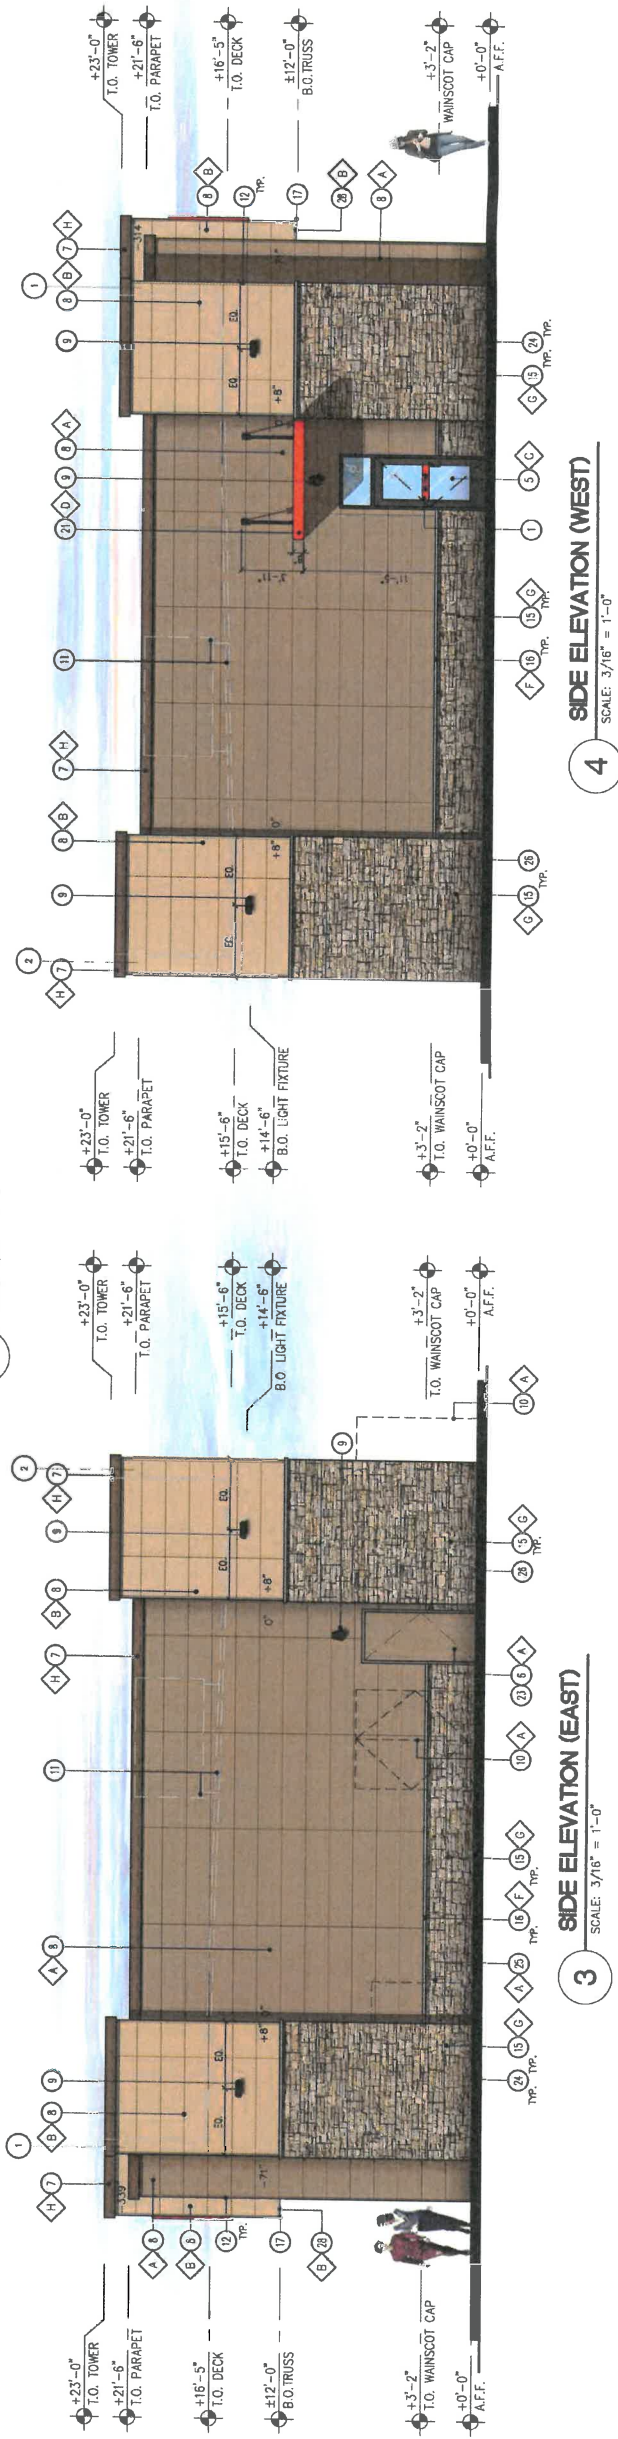
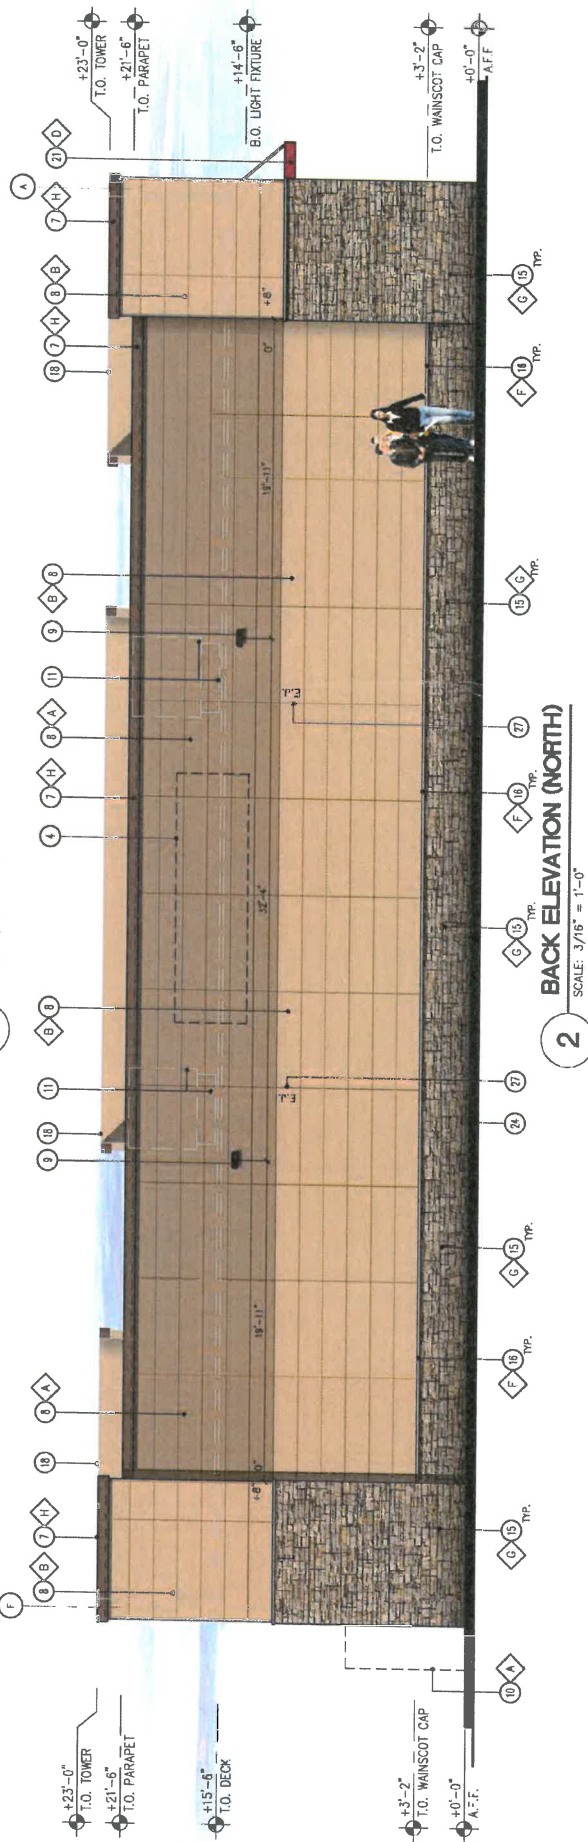
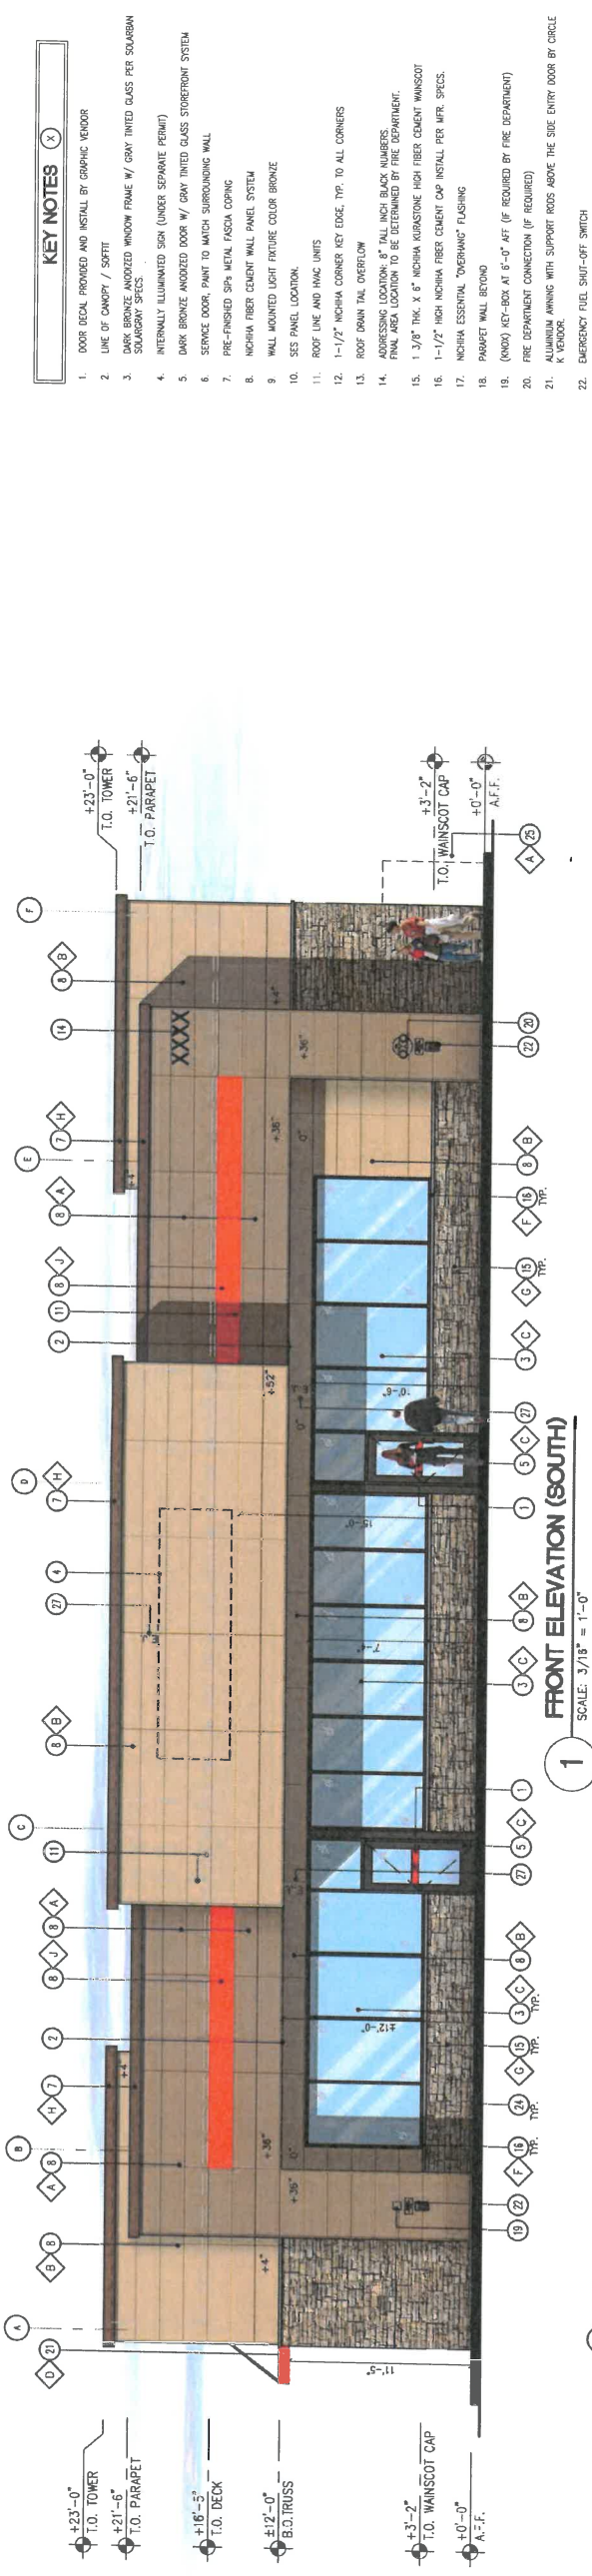


KEY NOTES (x)

22. EMERGENCY FUEL SHUT-OFF SWITCH
23. INSULATED METAL DOOR
24. NICHIA ESSENTIAL "STARTER" FLASHING 3" FROM THE HARD SURFACE
25. CO2 TANK WITH METAL LOADED CONTAINER
26. EXTERIOR FINISH TO EXTEND BACK SIDEWALK/PAVCE
27. CONTRA/EXPANSION JOINT "L.I." LOCATION
28. SLOTT - NICHIA FIBER CEMENT WALL PANEL SYSTEM


FINISH SCHEDULE

- | | |
|---|---|

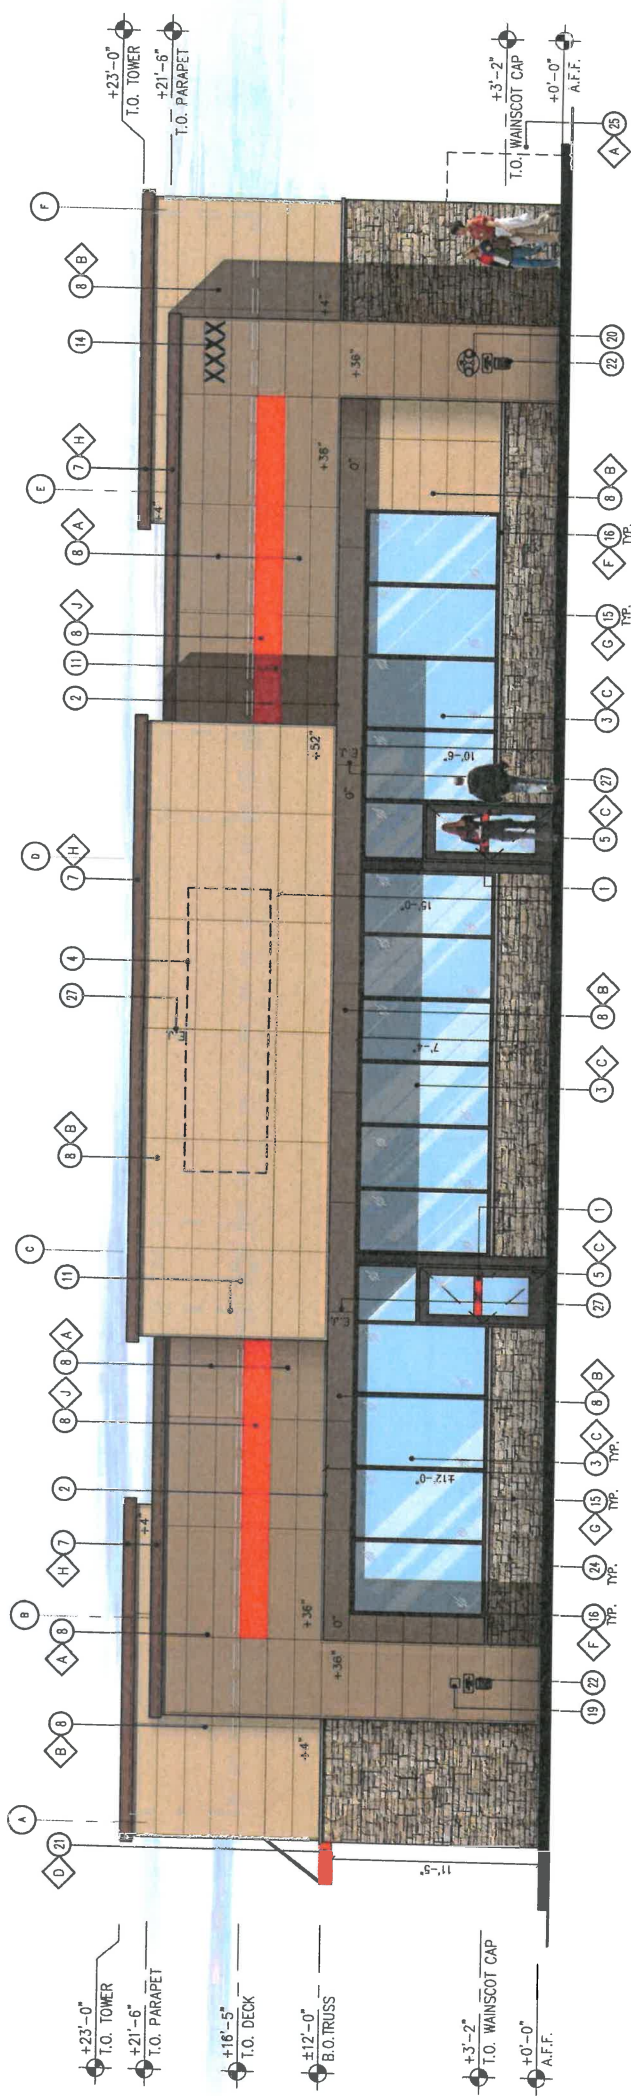

FRONT ELEVATION

1

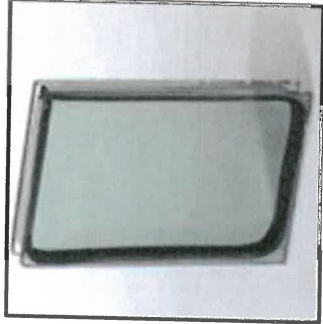

GRAY TINTED SOLARBAN
SOLARGRAY GLASS



NICHIHA TUFF BLOCK TO MATCH
#SW 6095 "TOASTY"




NICHIHA TUFF BLOCK TO MATCH
#SW 6115 "TOTALLY TAN"



NICHIHA TUFF BLOCK TO MATCH
#SW 4081 "SAFETY RED"




DARK BRONZE
STOREFRONT SYSTEM

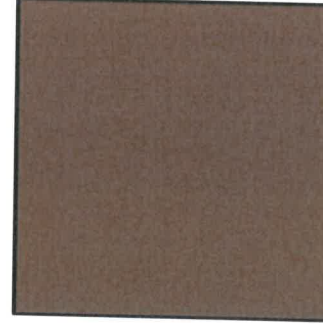


FIRESTONE MANSARD
BROWN SR/SW #6090 "JAVA"



NICHIHA FIBER CEMENT CAP
CHISELED SILL "TAN"

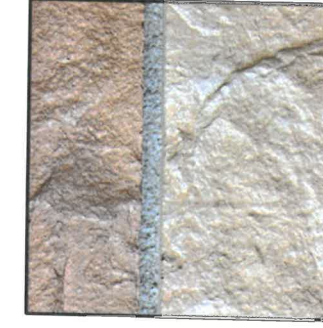

NICHIHA KURASTONE HIGH
FIBER CEMENT WAINSCOT
LEDGESTONE "BLUFF"

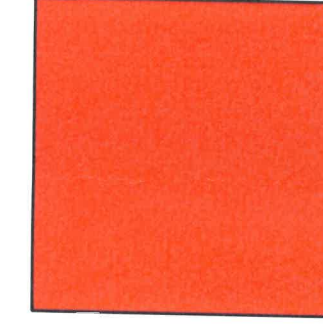

SHERWIN WILLIAMS #SW 4081
"SAFETY RED"

