


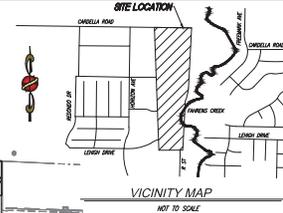

# VESTING TENTATIVE TRACT MAP

IN THE CITY OF MERCED  
 MERCED COUNTY, CALIFORNIA  
 PREPARED ON JULY 27, 2022  
 SHEET 2 OF 2



PLANNING SURVEYING CIVIL ENGINEERING  
 1244 O STREET, FRESNO, CALIFORNIA 93721  
 TEL: 558-4545 FAX: 558-4545  
 WWW.PRECISIONINC.COM



PROJECT TITLE: LONG PROPERTY  
 SHEET DESCRIPTION: VESTING TENTATIVE TRACT MAP  
 CITY OF: MERCED


PREPARED FOR:  
 VALLEY PREMIER LAND GROUP (VPLG)  
 1244 O STREET  
 FRESNO, CA 93721

REVISIONS:

DRAWN BY: SS  
 CHECKED BY: DY  
 DATE: 7/27/2022


SHEET NUMBER:  
 2 OF 2  
 JOB NUMBER:  
 21-061

ATTACHMENT C - Page 2  
 MATCHLINE - SEE SHEET 1

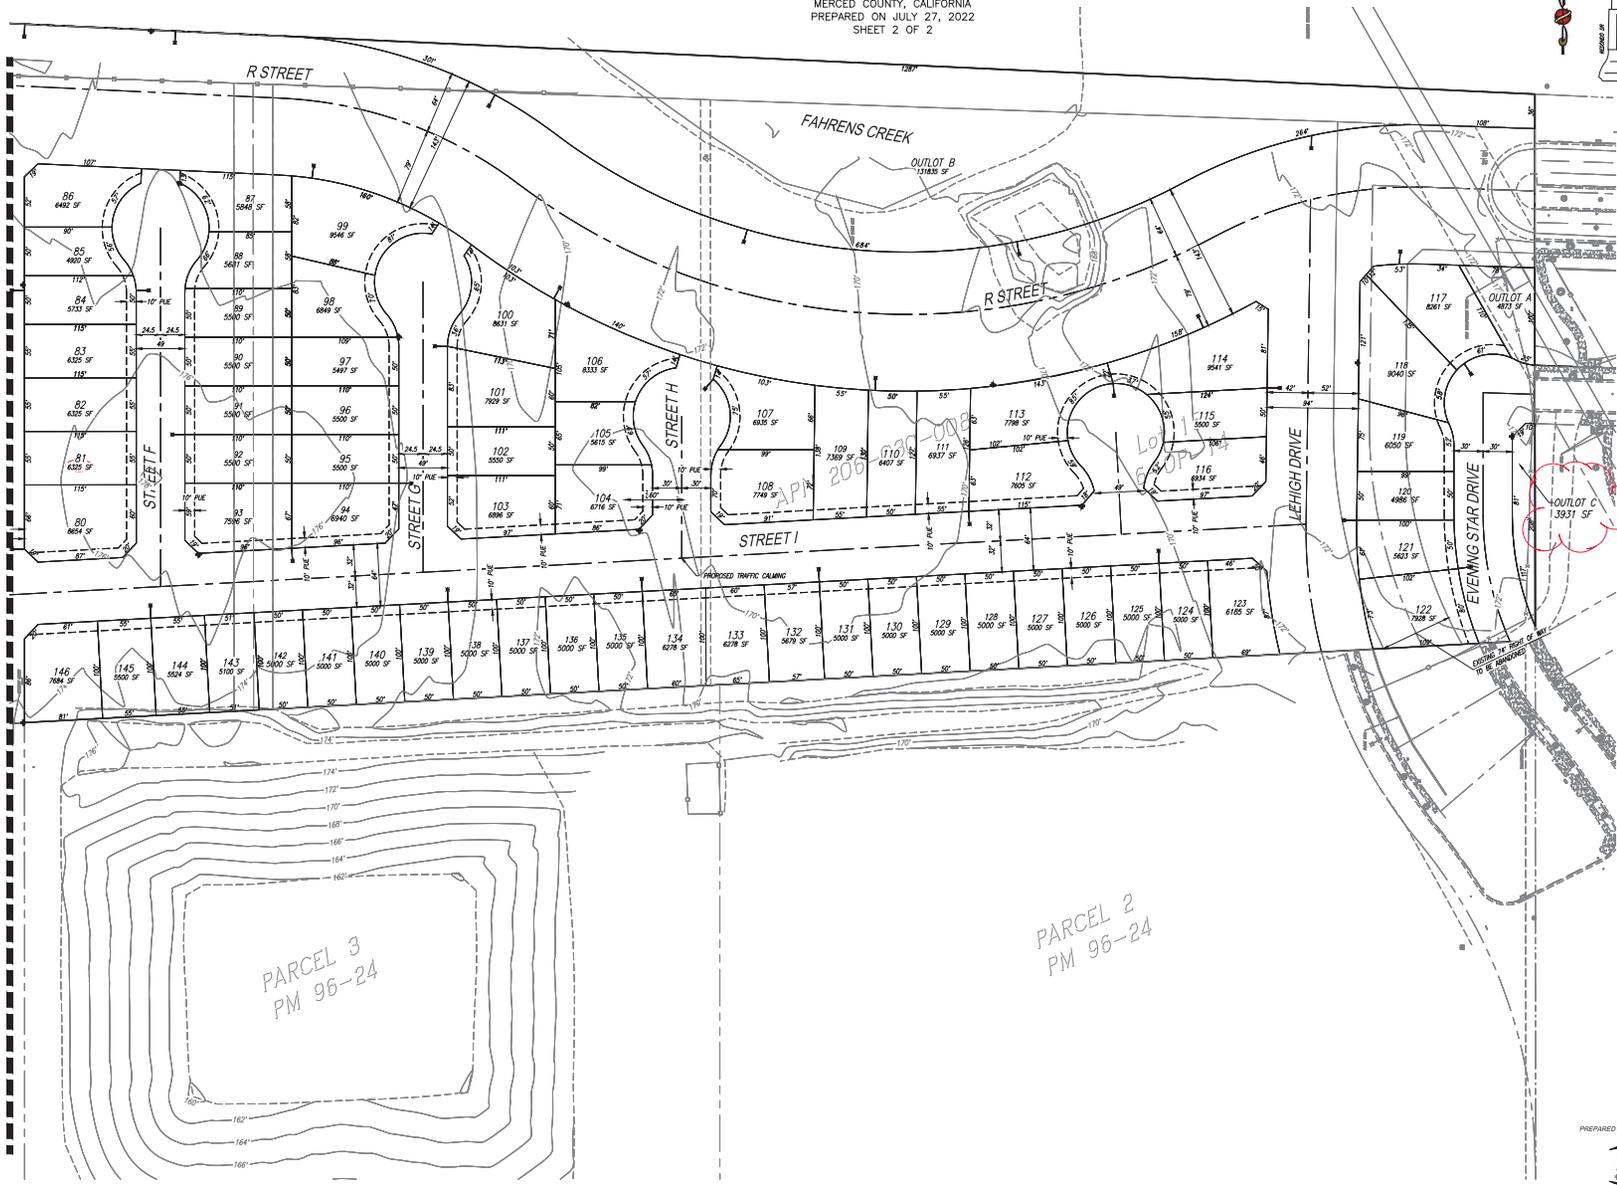

PARCEL 3  
 PM 96-24

PARCEL 2  
 PM 96-24

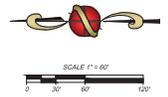

PREPARED BY:  
**PRECISION CIVIL ENGINEERING, INC.**

1244 O STREET FRESNO, CA 93721 PH: (558)449-4500 FAX: (558)449-4515

SCALE: 30' PER INCH (2021) 1/4" = 30' (2021) 1/8" = 60' (2021) 1/2" = 120' (2021) 3/4" = 180' (2021) 1" = 240'