

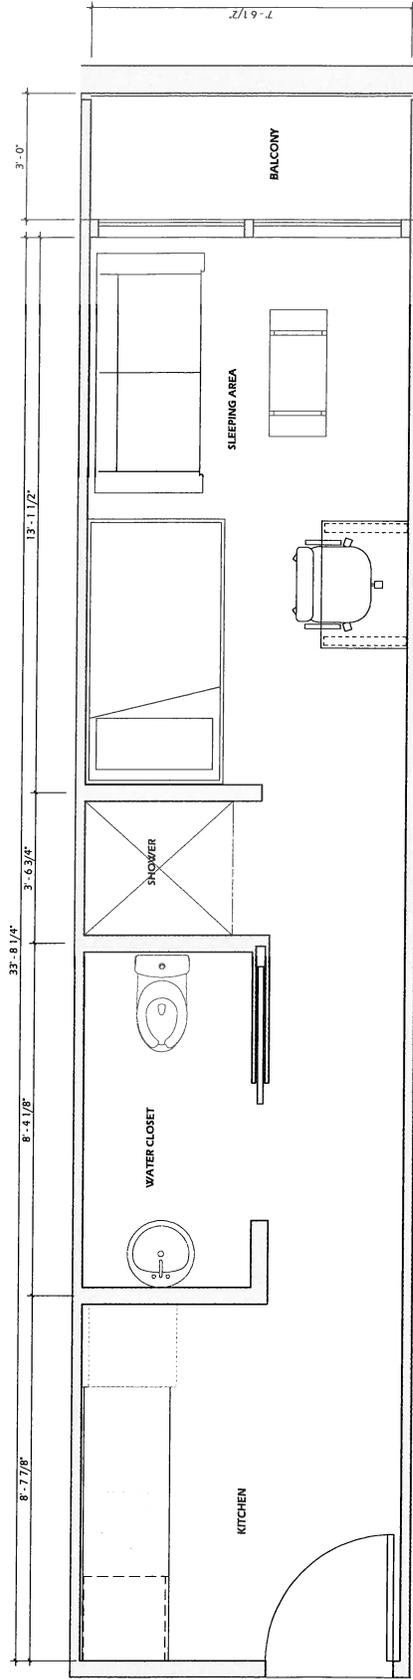


TYPICAL UNIT WITHOUT BALCONY

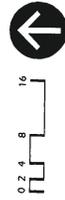



TYPICAL UNIT WITH BALCONY

- LEGEND**
- COMMUNITY SPACE
 - RESIDENTIAL
 - RETAIL


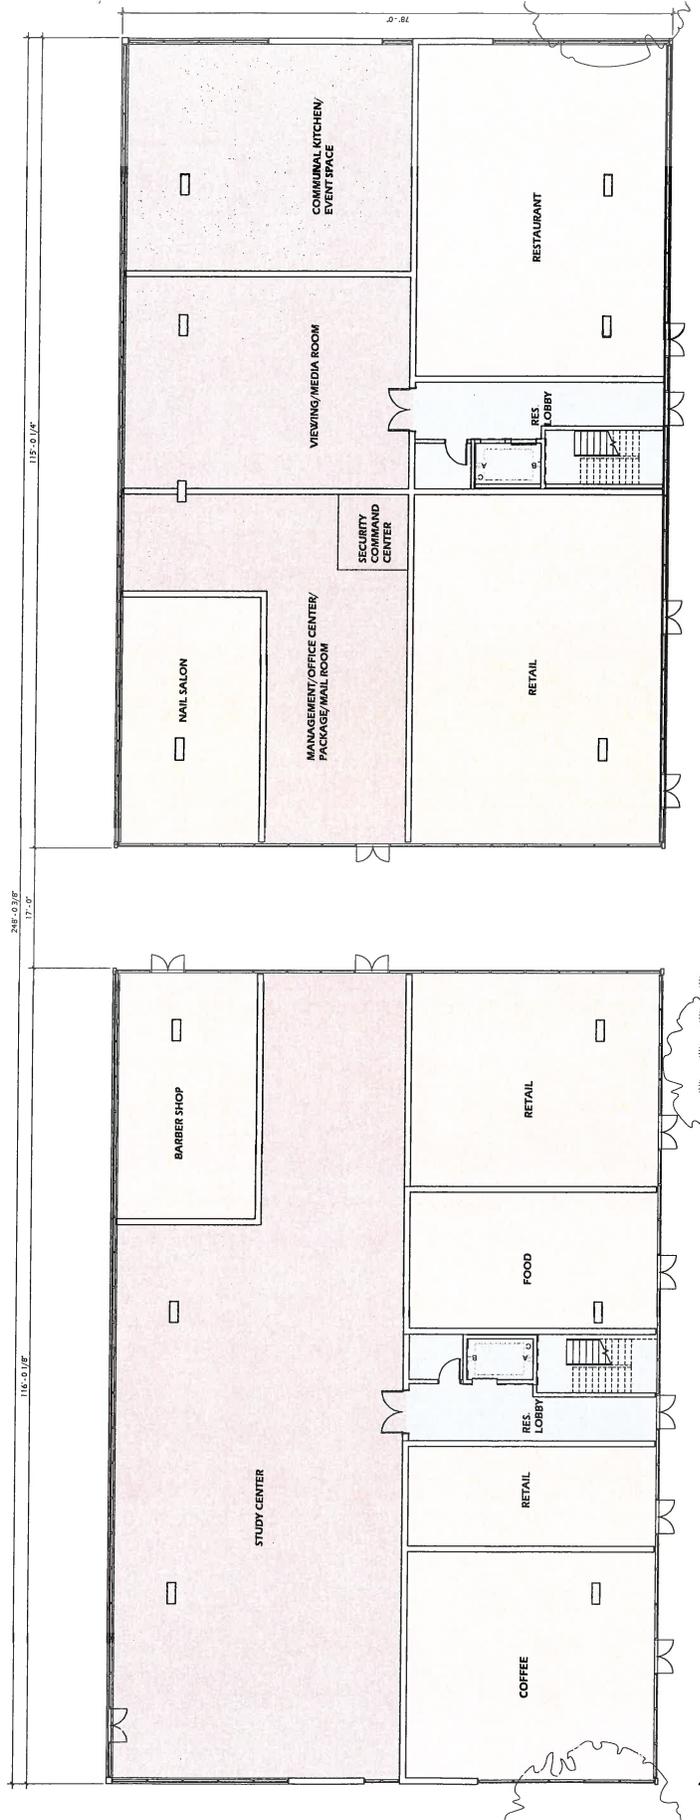


LEGEND

- COMMUNITY SPACE
- RESIDENTIAL
- RETAIL

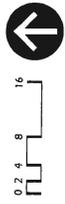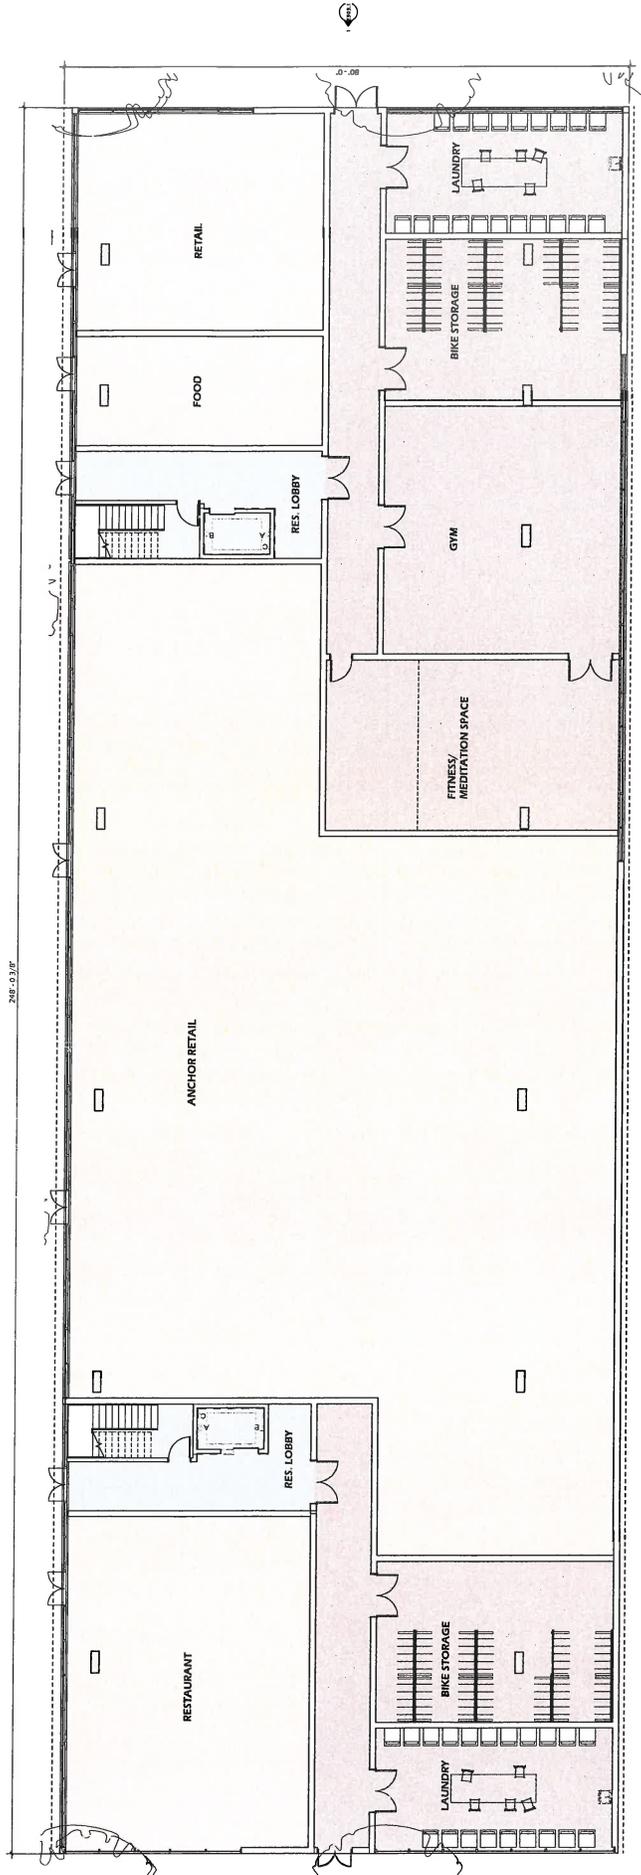

Room Legend
 [Light Blue Box] CIRCULATION
 [Light Blue Box] RESIDENTIAL

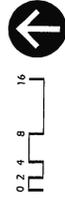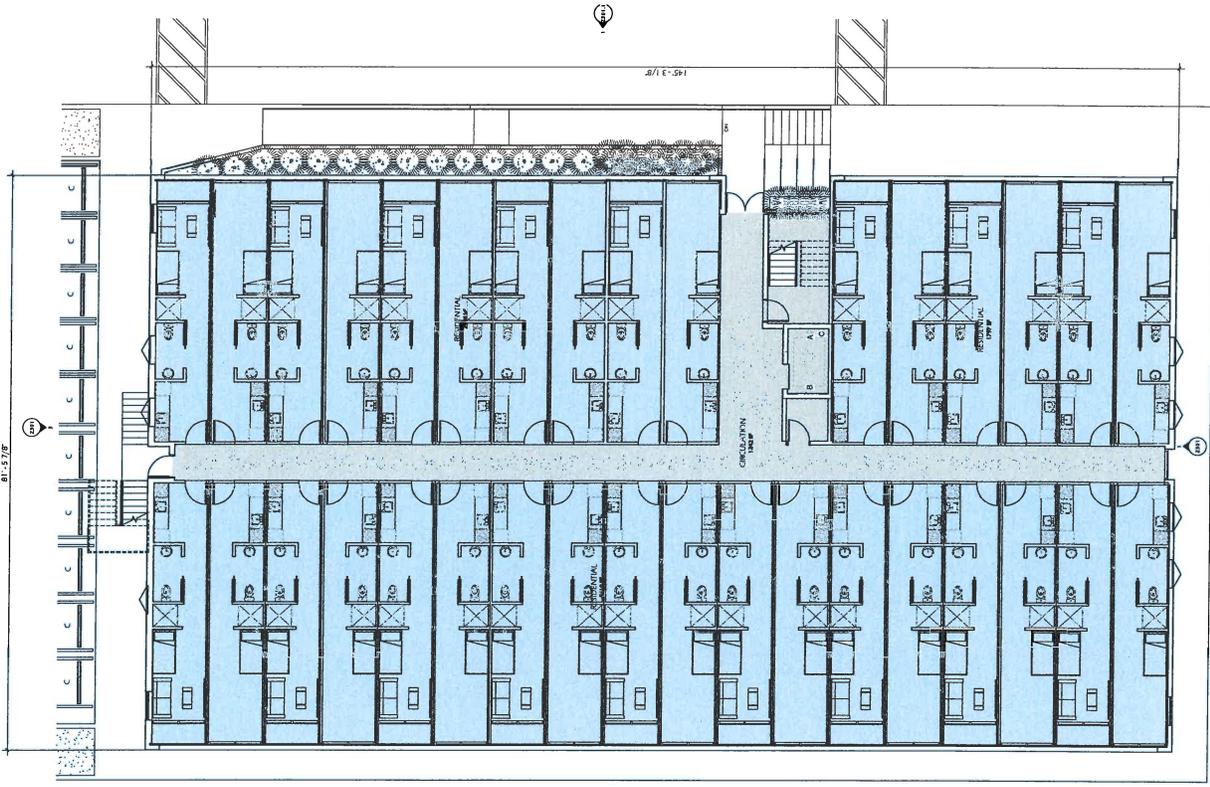

01 APTS - BLDG 1 & 3
 Z100.1
 1/8" = 1'-0"

AUGUST 8, 2019



CONDITIONAL USE PERMIT

MERCED HOLDINGS LP

MER

ferrierArchitectureStudio

Room Legend
 [Light Blue Box] CIRCULATION
 [Light Blue Box] RESIDENTIAL

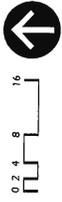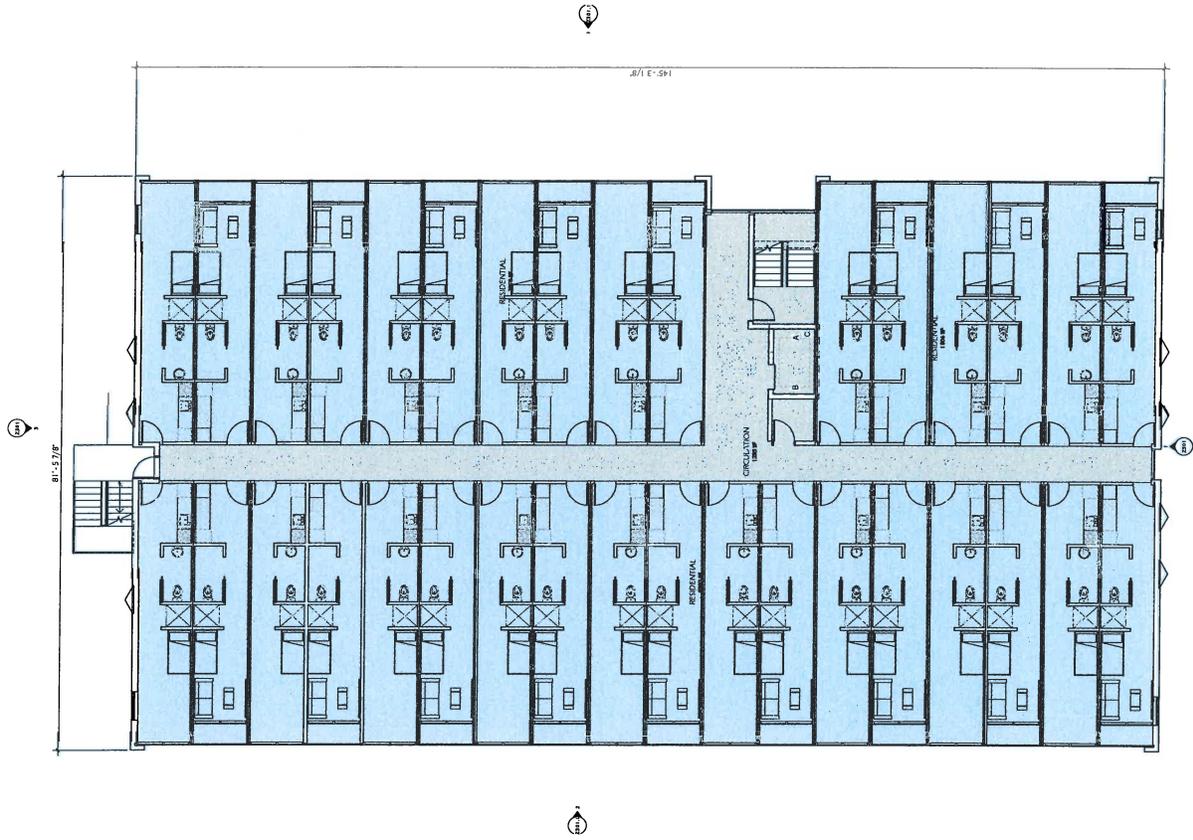

02 APTS - BLDG 1 & 3
 2/10/2
 1/8\"/>

AUGUST 8, 2019



CONDITIONAL USE PERMIT

MERKED HOLDINGS LP

MER


ferrierArchitectureStudio

Room Legend
 [Light Blue Box] CIRCULATION
 [Light Blue Box] RESIDENTIAL

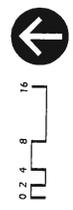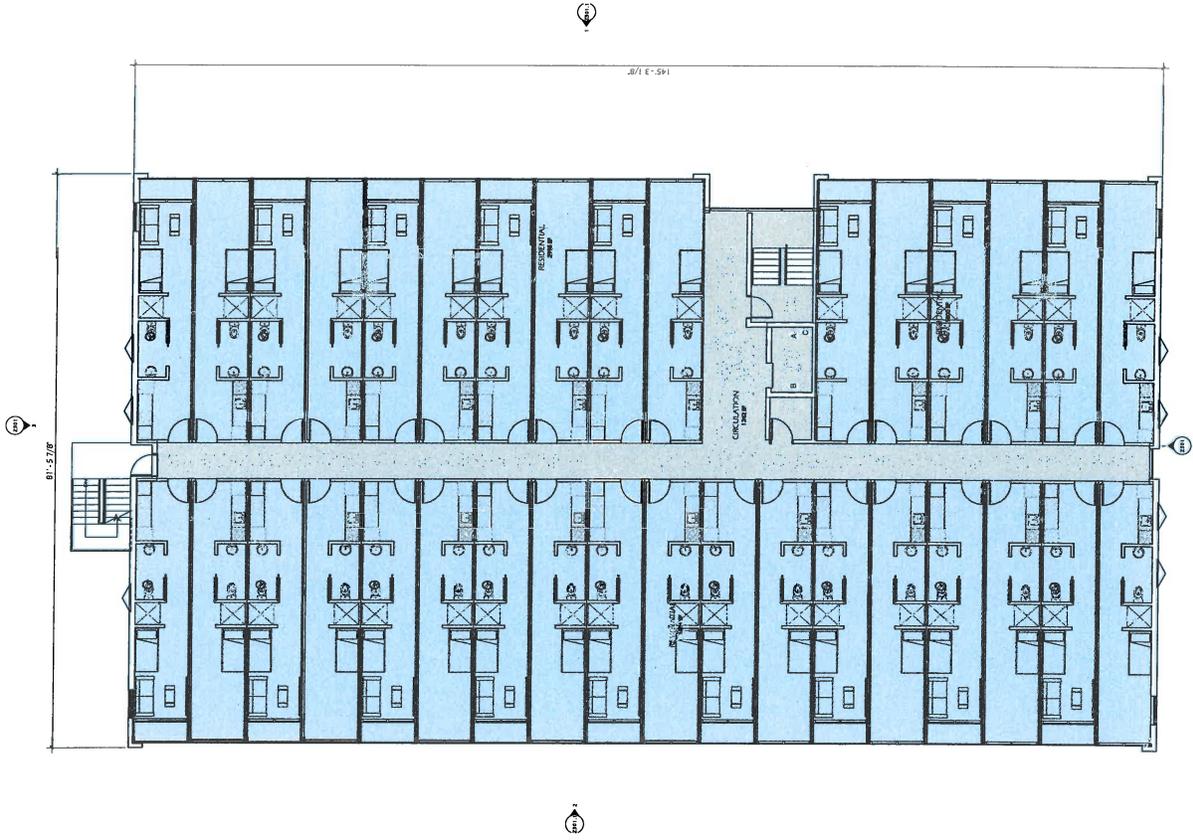


ferrierArchitectureStudio
 MER
 MERCED HOLDINGS LP
 CONDITIONAL USE PERMIT
 AUGUST 8, 2019
 03 APTS - BLDG 1 & 3
 Z101.3
 1 P - 1 OF


Room Legend
 [Light Blue Box] CIRCULATION
 [Light Blue Box] RESIDENTIAL

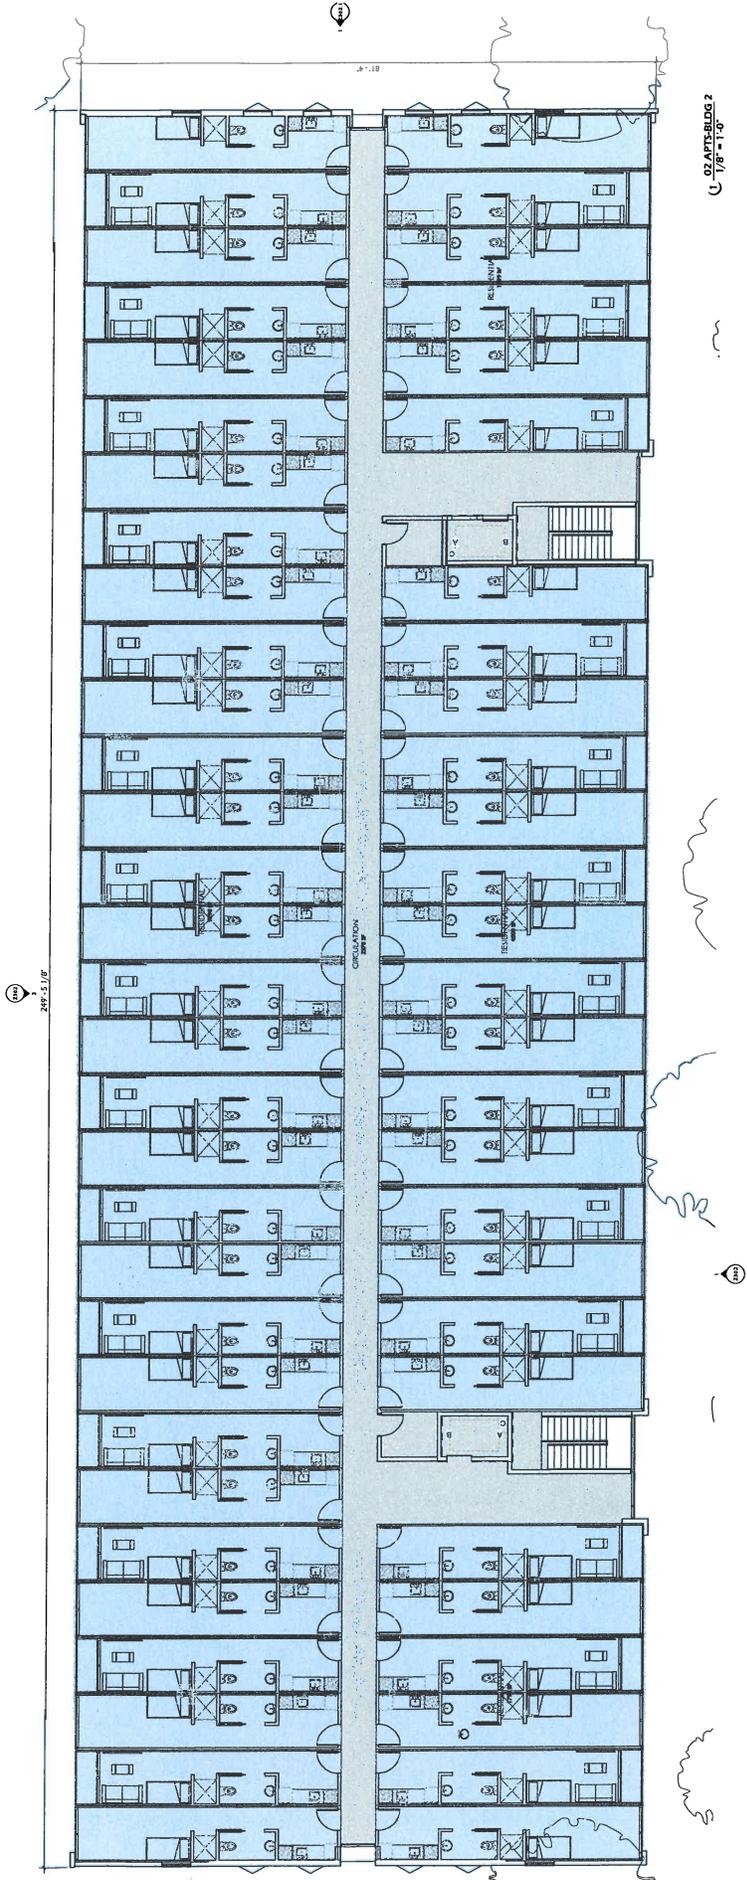


02 APPTS-BLDG 2
 U 1/8"=1'-0"

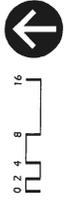

Room Legend
 [Symbol] CIRCULATION
 [Symbol] RESIDENTIAL

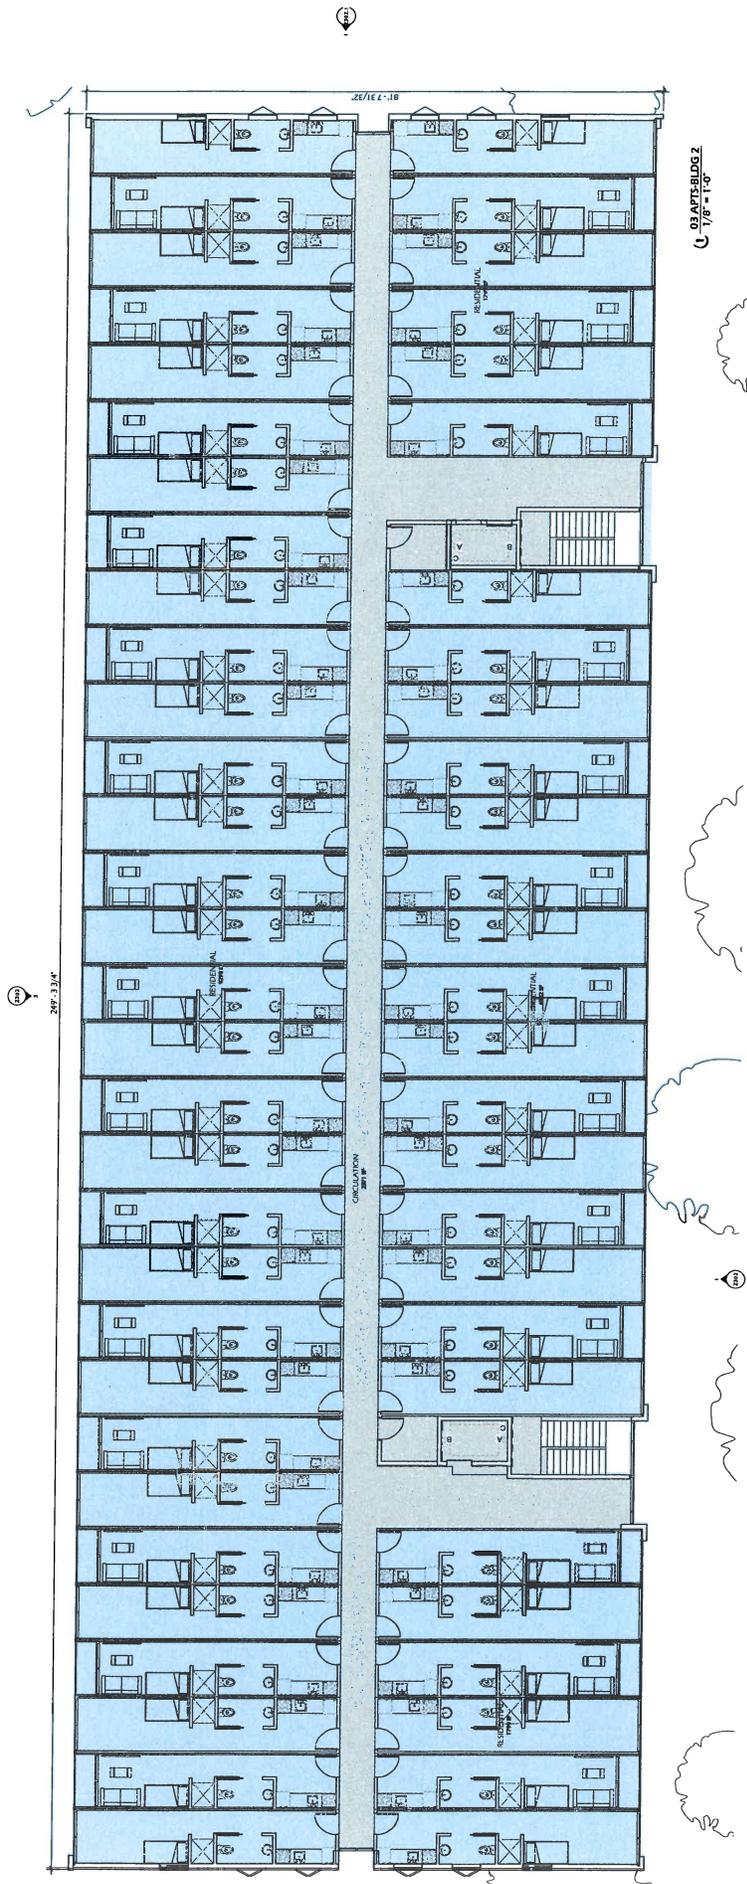

Room Legend
 [Light Blue Box] CIRCULATION
 [Light Blue Box] RESIDENTIAL

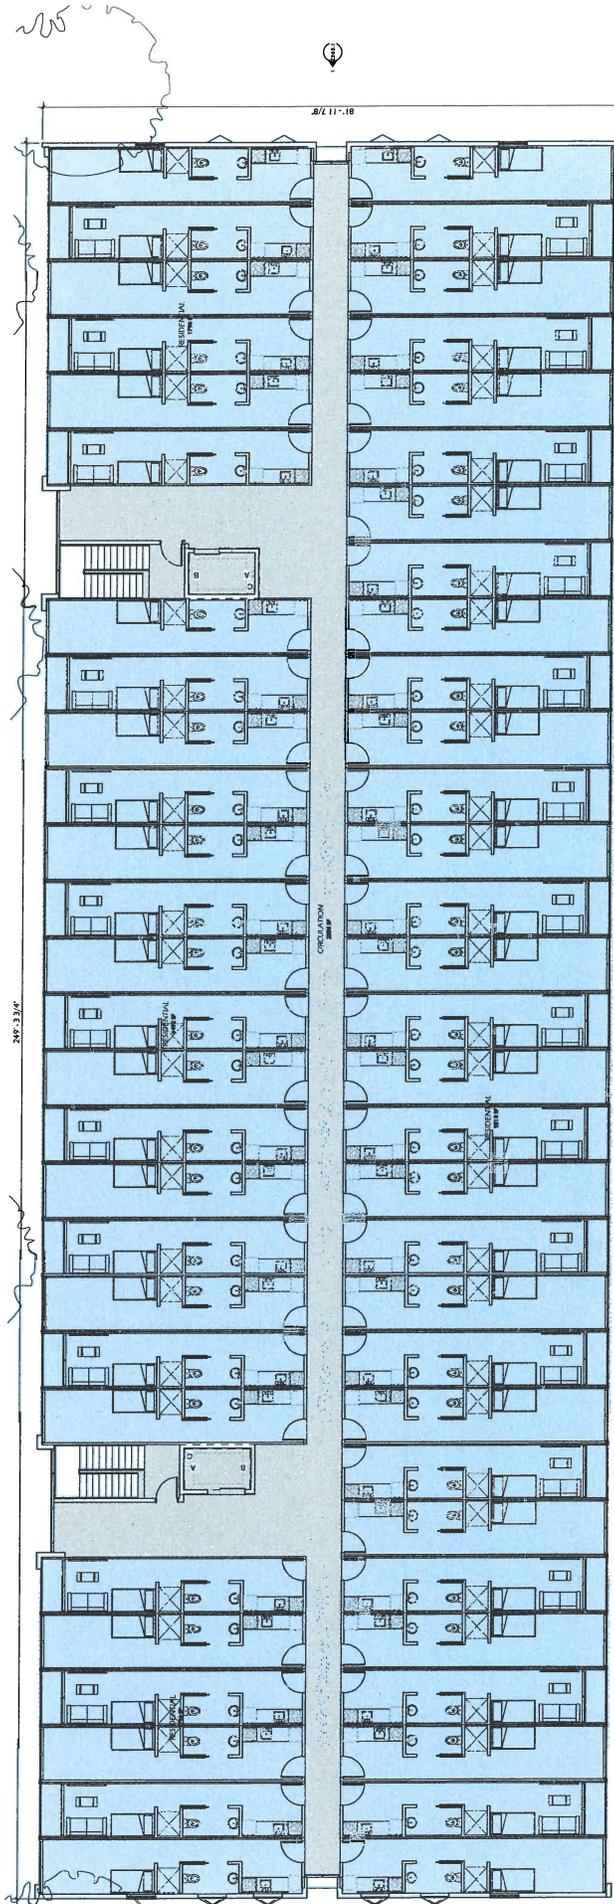

Room Legend
 ■ CIRCULATION
 ■ RESIDENTIAL

