


LEGEND

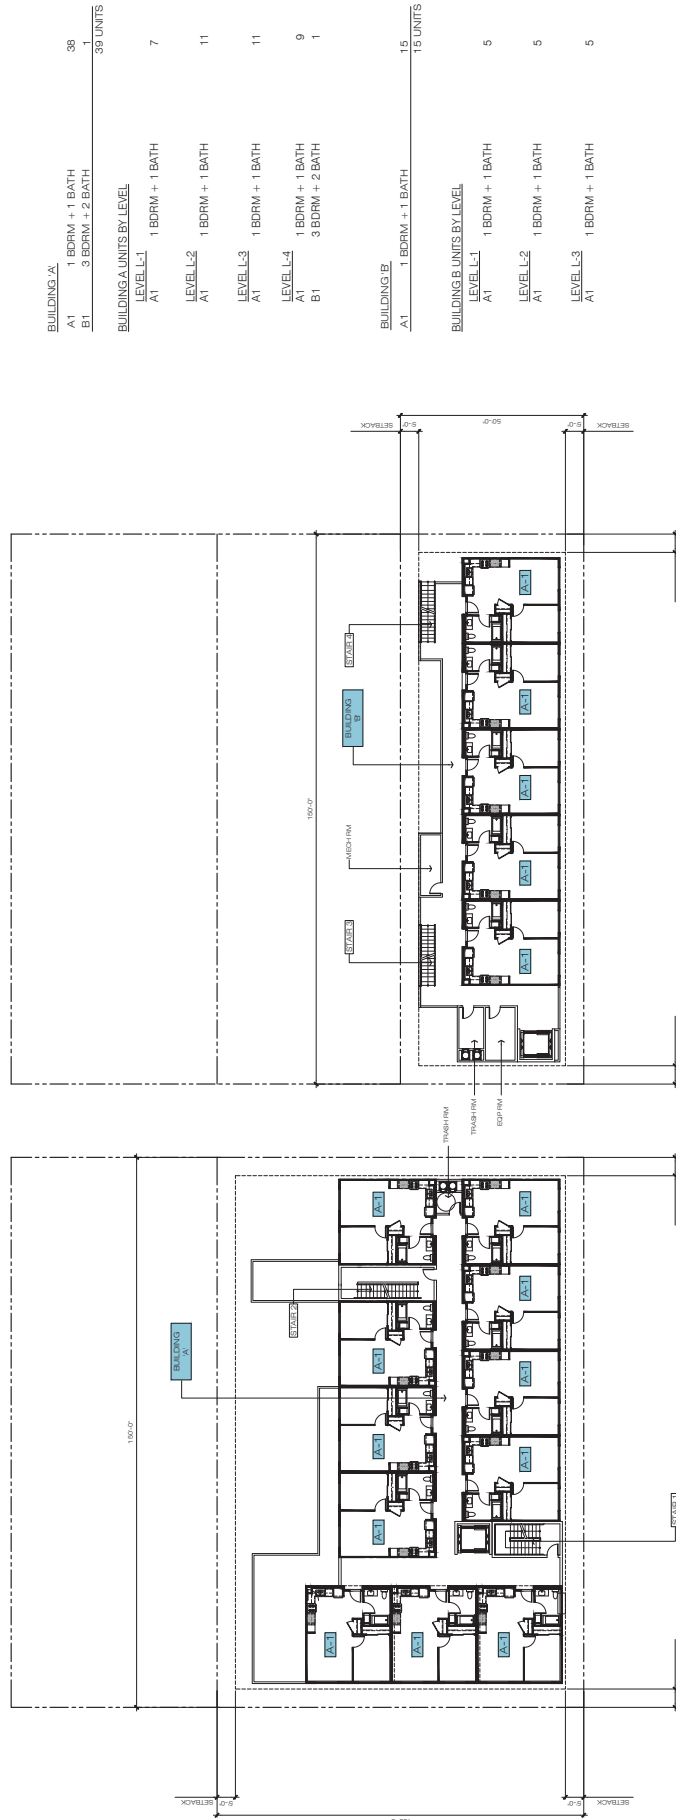

**BUILDING A:**

A1	1 BDRM + 1 BATH	38
B1	3 BDRM + 2 BATH	1
		<b>39 UNITS</b>

**BUILDING A UNITS BY LEVEL:**

LEVEL L-1	A1	1 BDRM + 1 BATH	7
LEVEL L-2	A1	1 BDRM + 1 BATH	11
LEVEL L-3	A1	1 BDRM + 1 BATH	11
LEVEL L-4	A1	1 BDRM + 1 BATH	9
	B1	3 BDRM + 2 BATH	1

**BUILDING B:**

A1	1 BDRM + 1 BATH	15
		<b>15 UNITS</b>

**BUILDING B UNITS BY LEVEL:**

LEVEL L-1	A1	1 BDRM + 1 BATH	5
LEVEL L-2	A1	1 BDRM + 1 BATH	5
LEVEL L-3	A1	1 BDRM + 1 BATH	5



BUILDING PLAN  
TYPICAL - LEVEL L-2 & L-3

No. MR220386 Date: 04.28.2023 02-02



MERCED - CALIFORNIA


MERCED  
AN AFFORDABLE AND SPECIAL NEEDS LIVING



ATTACHMENT 6

LEGEND

<b>BUILDING A:</b>		
A1	1 BDRM + 1 BATH	38
B1	3 BDRM + 2 BATH	1
		<b>39 UNITS</b>
<b>BUILDING UNITS BY LEVEL</b>		
<b>LEVEL L-1</b>		
A1	1 BDRM + 1 BATH	7
<b>LEVEL L-2</b>		
A1	1 BDRM + 1 BATH	11
<b>LEVEL L-3</b>		
A1	1 BDRM + 1 BATH	11
<b>LEVEL L-4</b>		
A1	1 BDRM + 1 BATH	9
B1	3 BDRM + 2 BATH	1
		<b>15 UNITS</b>
<b>BUILDING B:</b>		
A1	1 BDRM + 1 BATH	15
<b>BUILDING UNITS BY LEVEL</b>		
<b>LEVEL L-1</b>		
A1	1 BDRM + 1 BATH	5
<b>LEVEL L-2</b>		
A1	1 BDRM + 1 BATH	5
<b>LEVEL L-3</b>		
A1	1 BDRM + 1 BATH	5

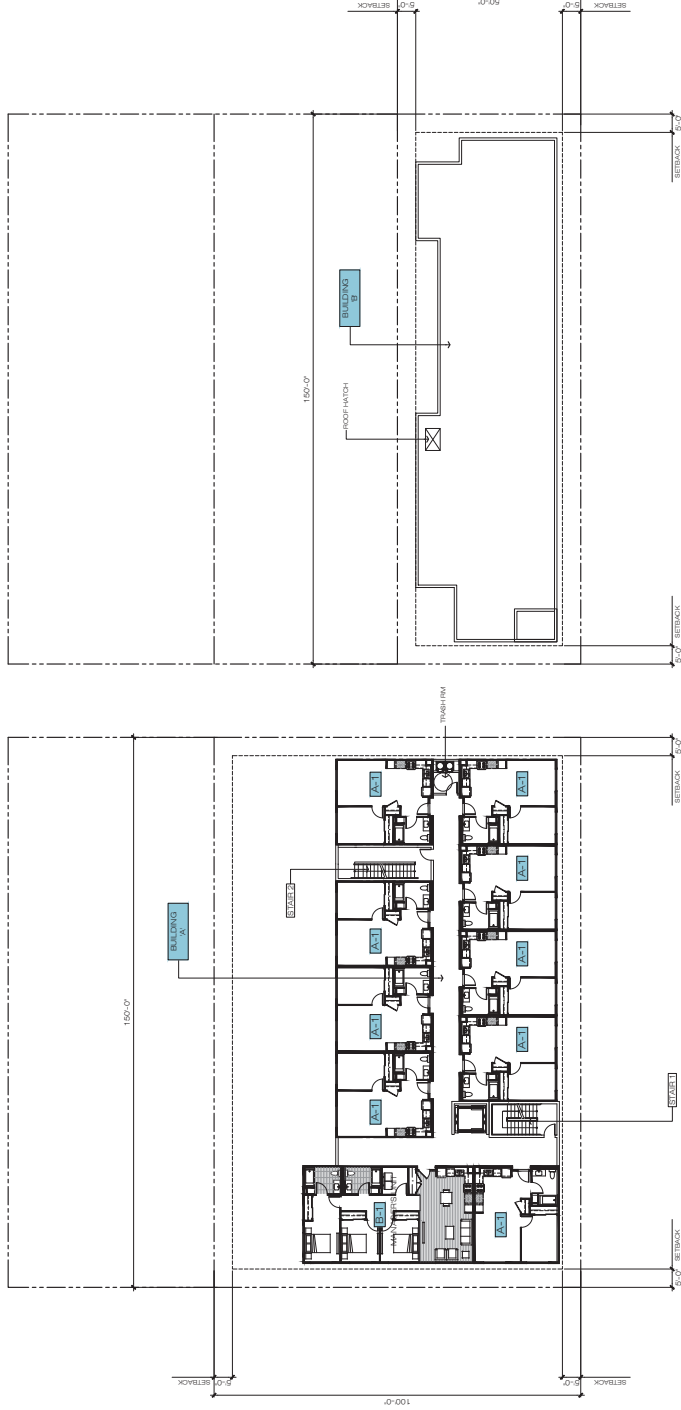

MERCED

AN AFFORDABLE AND SPECIAL NEEDS LIVING

MERCED - CALIFORNIA




BUILDING PLAN  
LEVEL L-1

No. MR220386 Date: 04.28.2023 02-03



TYPICAL UNIT TYPE A

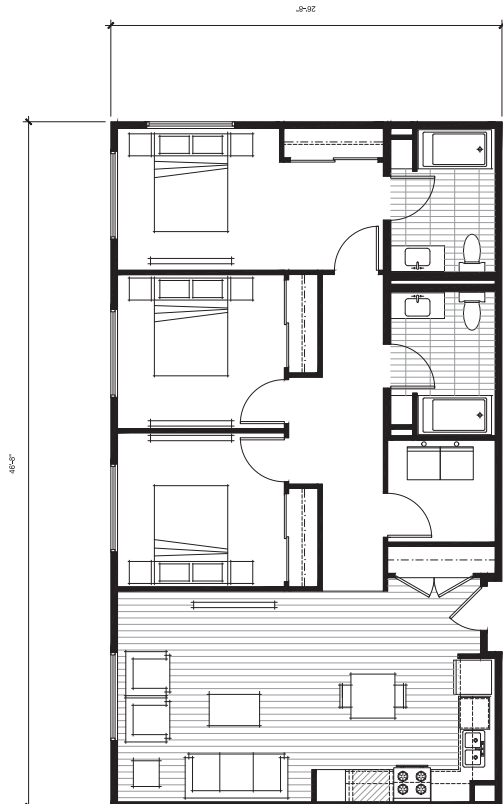

MANAGER'S UNIT PLAN



No. 1, MR220388 Date: 04.28.2023



MERCED  
AN AFFORDABLE AND SPECIAL NEEDS LIVING  
MERCED - CALIFORNIA