



KEYNOTES

- 1 INDICATES THE CENTER OF THE STREET.
- 2 EXISTING CONCRETE CURB AND GUTTER TO REMAIN. INSTALL NEW CONCRETE SIDEWALK PER CITY OF MERCED PUBLIC WORKS STANDARDS.
- 3 INSTALL NEW 24"-0" WIDE CAST-IN-PLACE CONCRETE COMMERCIAL DRIVE APPROACHES PER CITY OF MERCED PUBLIC WORKS STANDARDS / TYPICAL.
- 4 INSTALL NEW COMMERCIAL STREET-TYPE APPROACHES PER CITY OF MERCED PUBLIC WORKS STANDARDS / TYPICAL.
- 5 WITH NON-SIP FRESH GAS SELECTED BY THE OWNER, APPLY OVER TRAVEL WITH A 2% MAXIMUM CROSS-SLOPE IN THE DIRECTION OF TRAVEL.
- 6 INSTALL 7'-0" WIDE X 4" THICK CAST-IN-PLACE CONCRETE WALKWAY WITH 1% MAXIMUM SLOPE IN THE DIRECTION OF TRAVEL. COMPACTED NATIVE SOIL PROVIDE 3% MAXIMUM SLOPE IN THE DIRECTION OF TRAVEL.
- 7 INDICATES THE LOCATION OF CONSTRUCTION ACCESSIBLE RAMP WITH 4% MAXIMUM SLOPE. PROVIDE 3'-0" WIDE TRUNCATED DOME PATTERN AT MAXIMUM SLOPE.
- 8 INSTALL 4'-0" WIDE (MINIMUM) PAINTED CROSSWALK WITH 3% MAXIMUM SLOPE IN THE DIRECTION OF TRAVEL. PROVIDE 3'-0" WIDE TRUNCATED DOME PATTERN AT MAXIMUM SLOPE. 
- 9 LANDSCAPE AREAS: COORDINATE WORK WITH LANDSCAPE PLANS / TYPICAL STANDARDS TO REMAIN.
- 10 INSTALL PER CITY OF MERCED PUBLIC WORKS STANDARDS TO REMAIN.
- 11 INSTALL ASPHALTIC CONCRETE PAVING OVER CLASS 3 AGGREGATE BASE PER CITY OF MERCED PUBLIC WORKS STANDARDS (SHOWN SHADED) / TYPICAL.
- 12 INDICATES THE LOCATION OF TRASH ENCLOSURE WITH 4" MINIMUM WALLS. PROVIDE 3'-0" (MINIMUM) WIDE FREESTRAN GATE AS SHOWN.
- 13 INDICATES THE LOCATION OF NEW PAINTED BARRICADE SPACING PER CITY OF MERCED PUBLIC WORKS STANDARDS / TYPICAL.
- 14 INDICATES THE LOCATION OF VAN ACCESSIBLE PARKING SPACE WITH AN 8'-0" WIDE UNLOADING ZONE PER THE ACCESSIBILITY STANDARDS OF THE ADA. PROVIDE 3'-0" WIDE TRUNCATED DOME PATTERN AT MAXIMUM SLOPE. 
- 20 PROVIDE 6 INCH CONTINUOUS CONCRETE CURBS AT TREE WELLS AS INDICATED.
- 21 SHARED LINE INDICATES LOCATIONS OF CURBS TO BE PAINTED RED AND 18 INCHES HIGH AND SPACED AT 30'-0" ON-CENTER PER CITY OF MERCED PUBLIC WORKS STANDARDS / TYPICAL.
- 22 INDICATES THE LOCATION OF 10'-0" PUBLIC UTILITY EASEMENT SHOWN BASED ON THE CITY OF MERCED PUBLIC WORKS STANDARDS / TYPICAL.
- 23 INDICATES THE LOCATION OF EXISTING OFF-SITE FIRE HYDRANTS. PROVIDE 3'-0" WIDE TRUNCATED DOME PATTERN AT MAXIMUM SLOPE. 
- 24 INDICATES THE LOCATION OF COLORED CONCRETE ACCENT PAVING WITH 4% MAXIMUM SLOPE. PROVIDE 3'-0" WIDE TRUNCATED DOME PATTERN AT MAXIMUM SLOPE.
- 25 INDICATES THE LOCATION OF MULTI-PUMP FUEL DISPENSING UNITS. REFER TO THE COMPANY ELEVATIONS FOR ADDITIONAL INFORMATION.
- 26 INDICATES THE LOCATION OF CONCRETE TUBED STEEL PIPE BARRIERS AT FUEL ISLANDS / TYPICAL.
- 27 INSTALL POLE MOUNTED "EFT ONLY" LIGHT FIXTURES PER CITY OF MERCED PUBLIC WORKS STANDARDS / TYPICAL. DO NOT ENTER SIGN MOUNTED ABOVE THE INSTALLATION OF THE FREE-STANDING PROJECT SIGN.
- 28 COORDINATE THE INSTALLATION OF THE FREE-STANDING PROJECT SIGN WITH THE CITY OF MERCED PUBLIC WORKS STANDARDS / TYPICAL.
- 29 INDICATES THE LOCATION OF FLAG POLE.
- 30 INDICATES THE LOCATION OF THE PORTIE COORNER.
- 31 INDICATES THE LOCATION OF DRIVE THROUGH ENTRANCE.
- 32 INDICATES THE LOCATION OF DRIVE THROUGH EXIT.
- 33 INDICATES THE LOCATION OF DRIVE THROUGH MENU BOARD.
- 34 ORIGINAL PARCEL PROPERTY LINE.
- 35 PORTION OF PARCEL ADJACENT TO THE BOUNDARY MAP SHEET APPEARING HEREIN CONSTITUTE ORIGINAL INFORMATION. REFER TO THE BOUNDARY MAP SHEET FOR ADDITIONAL INFORMATION.
- 36 PORTION OF PARCEL ADJACENT TO THE BOUNDARY MAP SHEET APPEARING HEREIN CONSTITUTE ORIGINAL INFORMATION. REFER TO THE BOUNDARY MAP SHEET FOR ADDITIONAL INFORMATION.
- 37 INDICATES THE LOCATION(S) OF 5 FIBER BICYCLE RACKS.









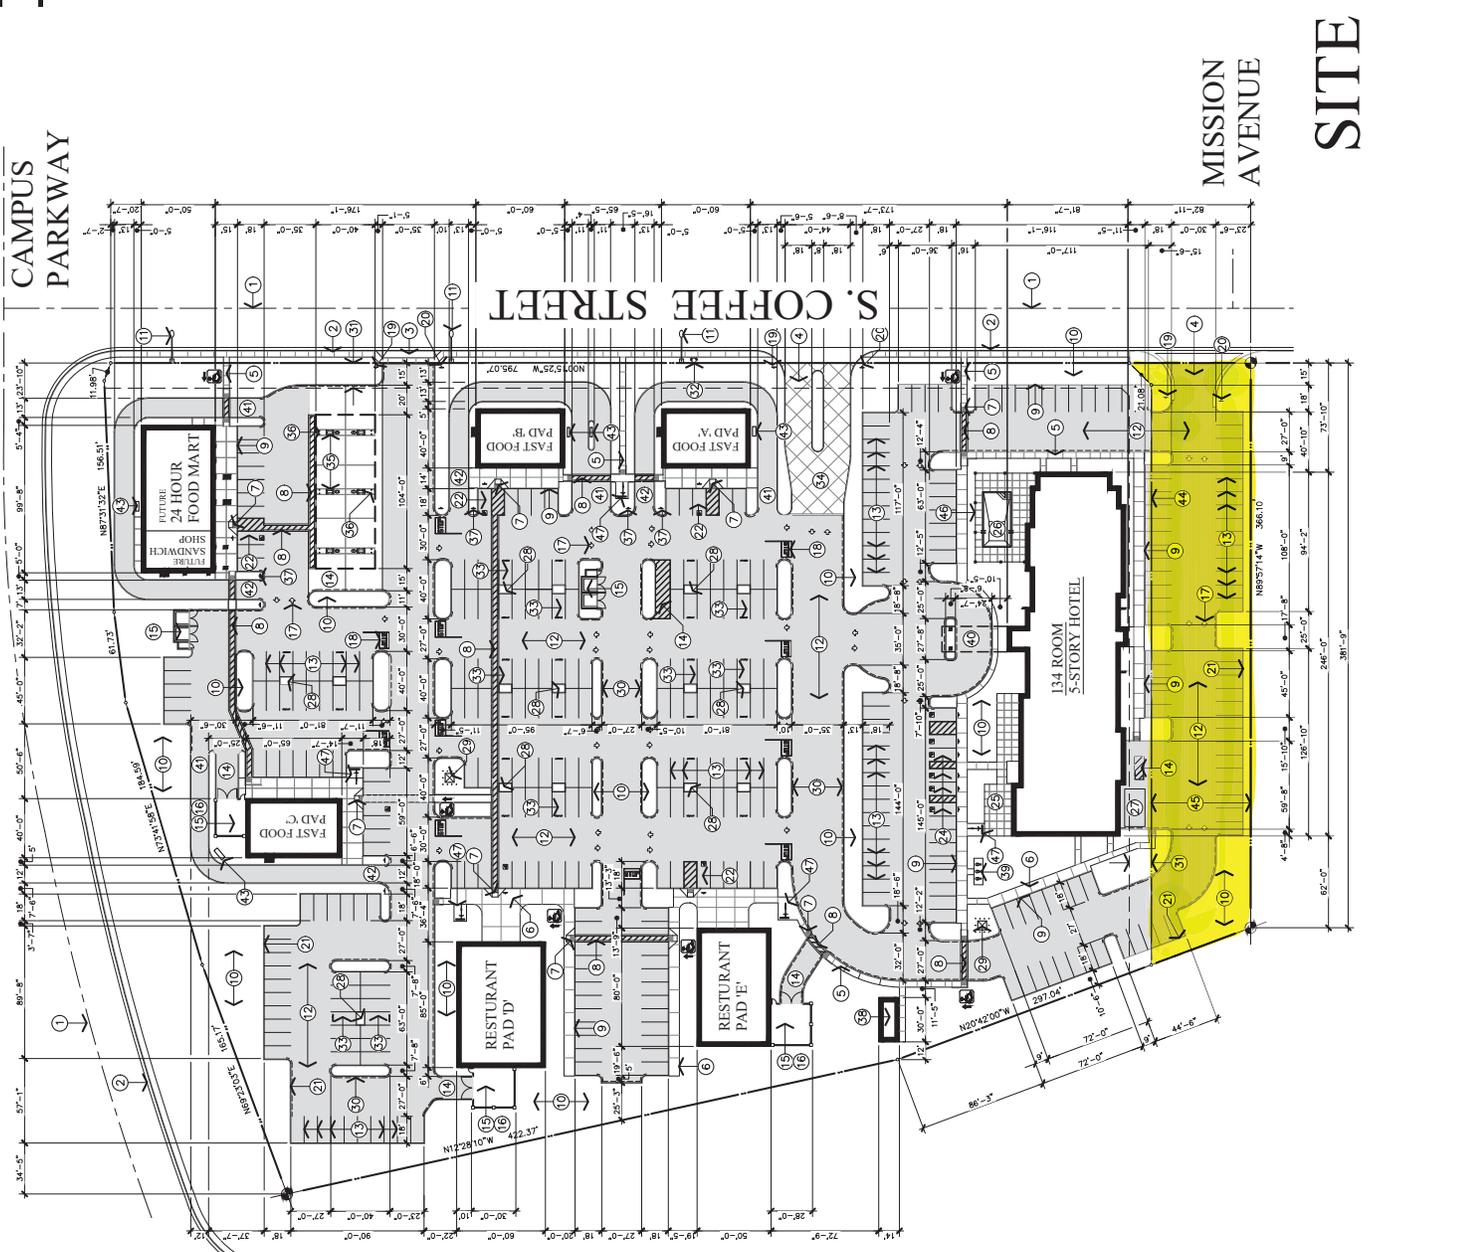

CAMPUS PARKWAY

MISSION AVENUE

134 ROOM 5-STORY HOTEL

RESTAURANT PAD D

RESTAURANT PAD E

FAST FOOD

FAST FOOD

FAST FOOD

FUTURE 24 HOUR FOOD MART

S. COFFEE STREET

HIGHWAY 99 OFF-RAMP

MISSION AVENUE

S. COFFEE STREET

CAMPUS PARKWAY



